


NO.	STATION	OFFSET
①	6037+10.01	12.00' LT
②	6037+59.99	60.57' LT
③	6037+94.05	61.54' LT
④	6038+44.05	12.00' LT
⑤	919+75.00	33.00' RT

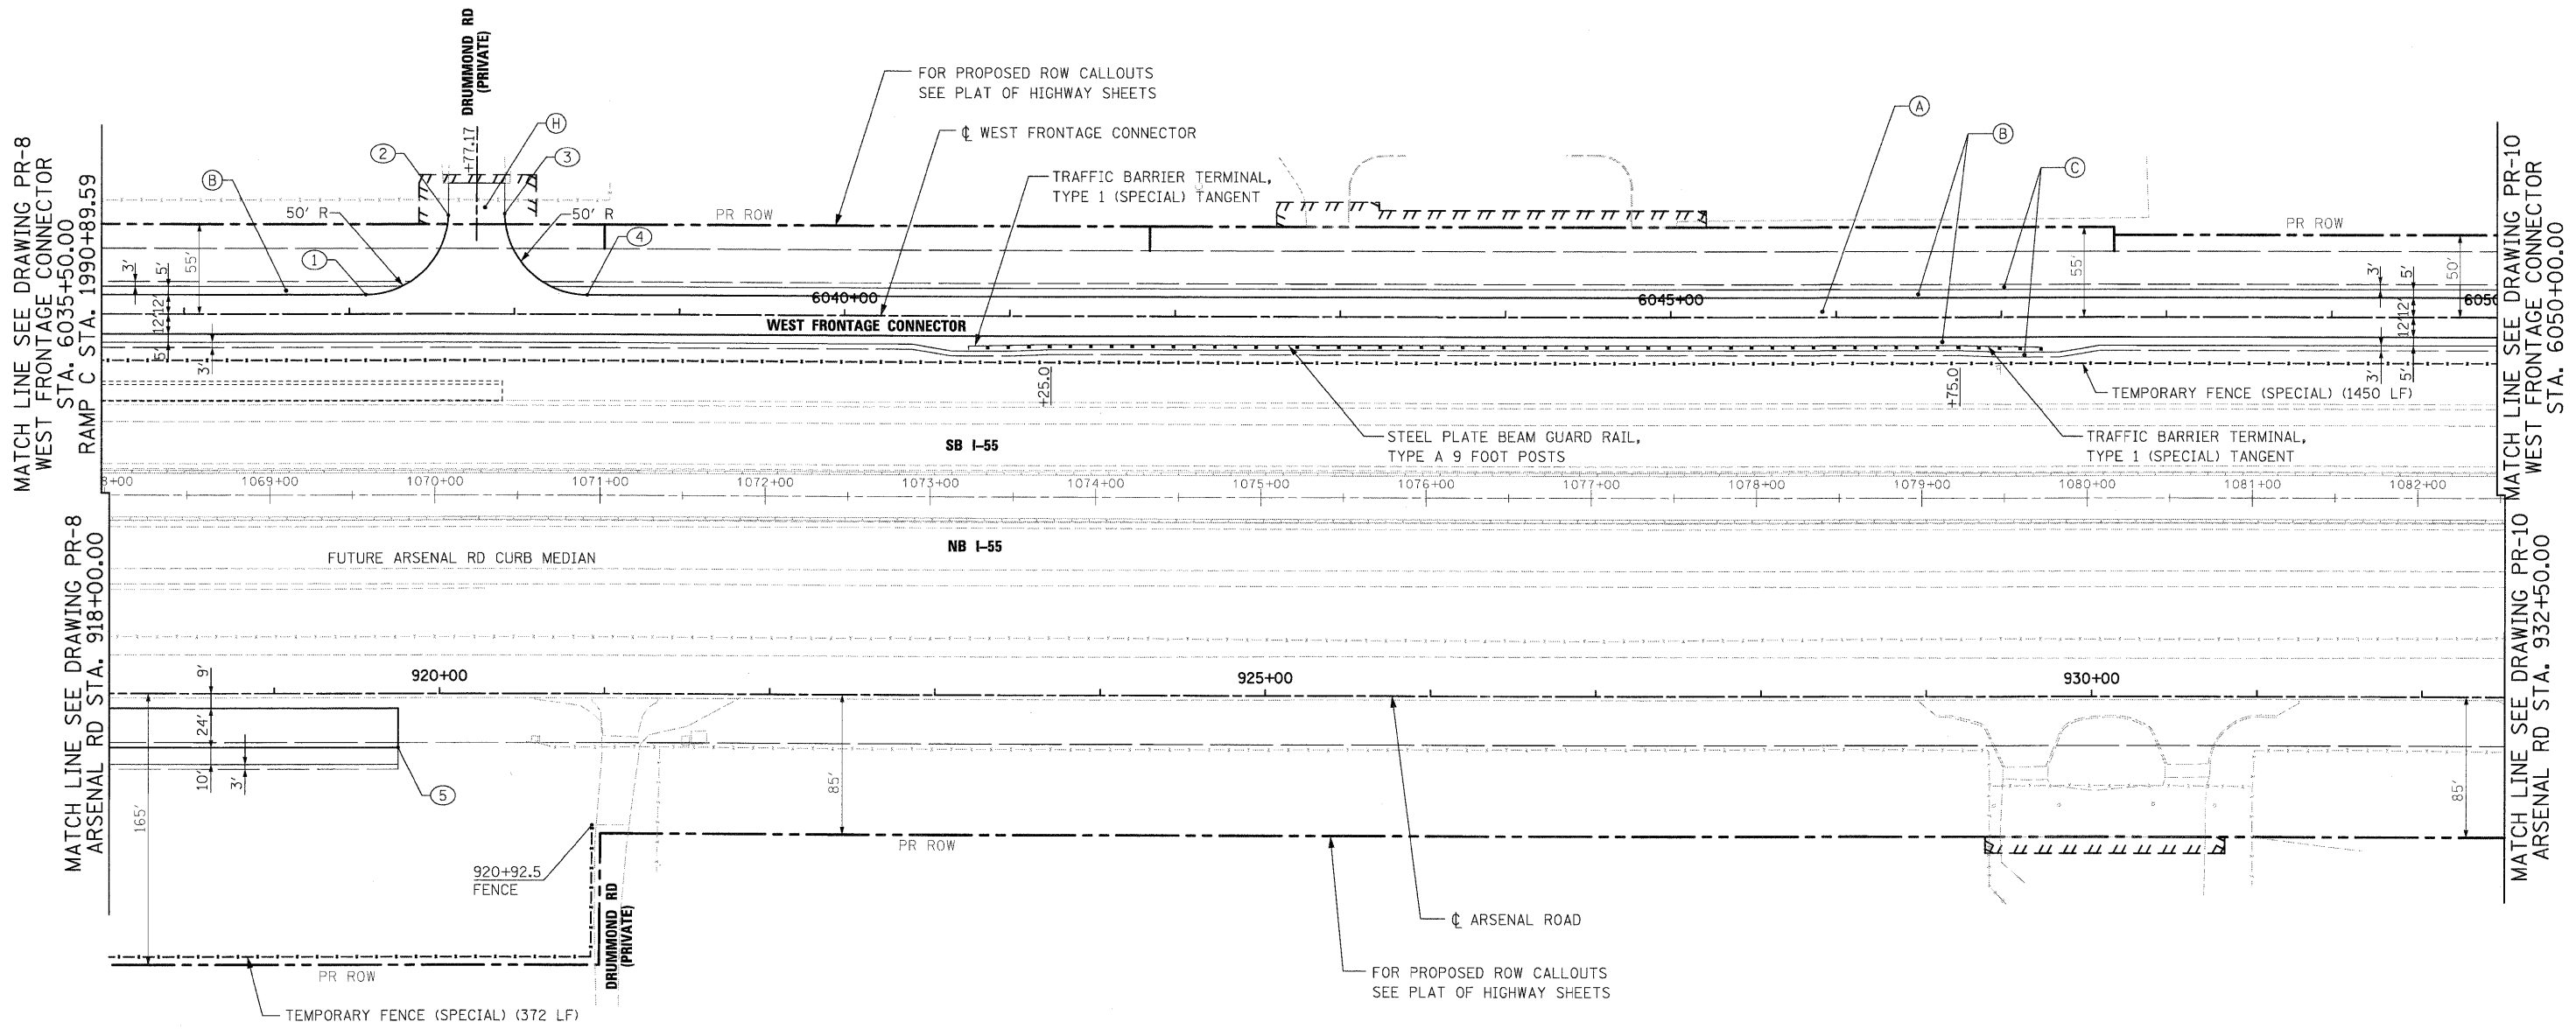

MATCH LINE SEE DRAWING PR-8
WEST FRONTAGE CONNECTOR
STA. 6035+50.00
RAMP C STA. 1990+89.59


MATCH LINE SEE DRAWING PR-8
ARSENAL RD STA. 918+00.00

MATCH LINE SEE DRAWING PR-10
WEST FRONTAGE CONNECTOR
STA. 6050+00.00

MATCH LINE SEE DRAWING PR-10
ARSENAL RD STA. 932+50.00

- PROPOSED LEGEND**
- (A) PCC PAVEMENT 10" (JOINTED)
 - (B) PCC SHOULDERS, 10"
 - (C) AGGREGATE SHOULDERS, TYPE B
 - (D) HMA PAVEMENT (SEE TYPICAL SECTIONS)
 - (E) HMA SHOULDERS (SEE TYPICAL SECTIONS)
 - (F) NOT USED
 - (G) HMA DRIVEWAY PAVEMENT
 - (H) PCC DRIVEWAY PAVEMENT, 10"
 - ① STATION OFFSET
 - FENCE AS INDICATED IN PLANS. (OFFSET FOR CLARITY)

NOTE:
FOR CURVE DATA, SUPERELEVATION AND TRANSITION RATES
SEE ALIGNMENTS, TIES AND BENCHMARKS
DRAWING NOS. AT-1 TO AT-7

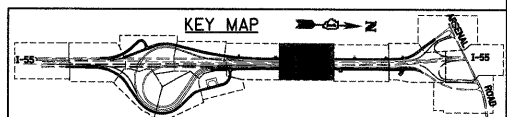

McDonough Associates Inc.
Engineers / Architects
130 East Randolph Street, Chicago, Illinois 60601

FILE NAME = D:\60C31-SHT-PLAN\09.dgn	USER NAME = TKluegel	DESIGNED - JTF	REVISED -
PLOT SCALE = 1:50		DRAWN - JTF	REVISED -
PLOT DATE = 12/11/2009		CHECKED - DLT	REVISED -
		DATE - 12/18/09	REVISED -

**STATE OF ILLINOIS
DEPARTMENT OF TRANSPORTATION**

PROPOSED PLAN

SCALE: 1"=50' SHEET NO. 9 OF 15 SHEETS STA. TO STA.

F.A.I. RTE.	SECTION	COUNTY	TOTAL SHEETS	SHEET NO.
55	(99-1&2)AC-3	WILL	524	61
CONTRACT NO. 60C31				

FED. ROAD DIST. NO. 1 ILLINOIS FED. AID PROJECT

FINAL