



PLAN	REVISIONS	BY	DATE
NOTE BOOK	GRADES CHECKED		
NO.	STRUCTURE		
	NOTATION		
	FILE NAME		

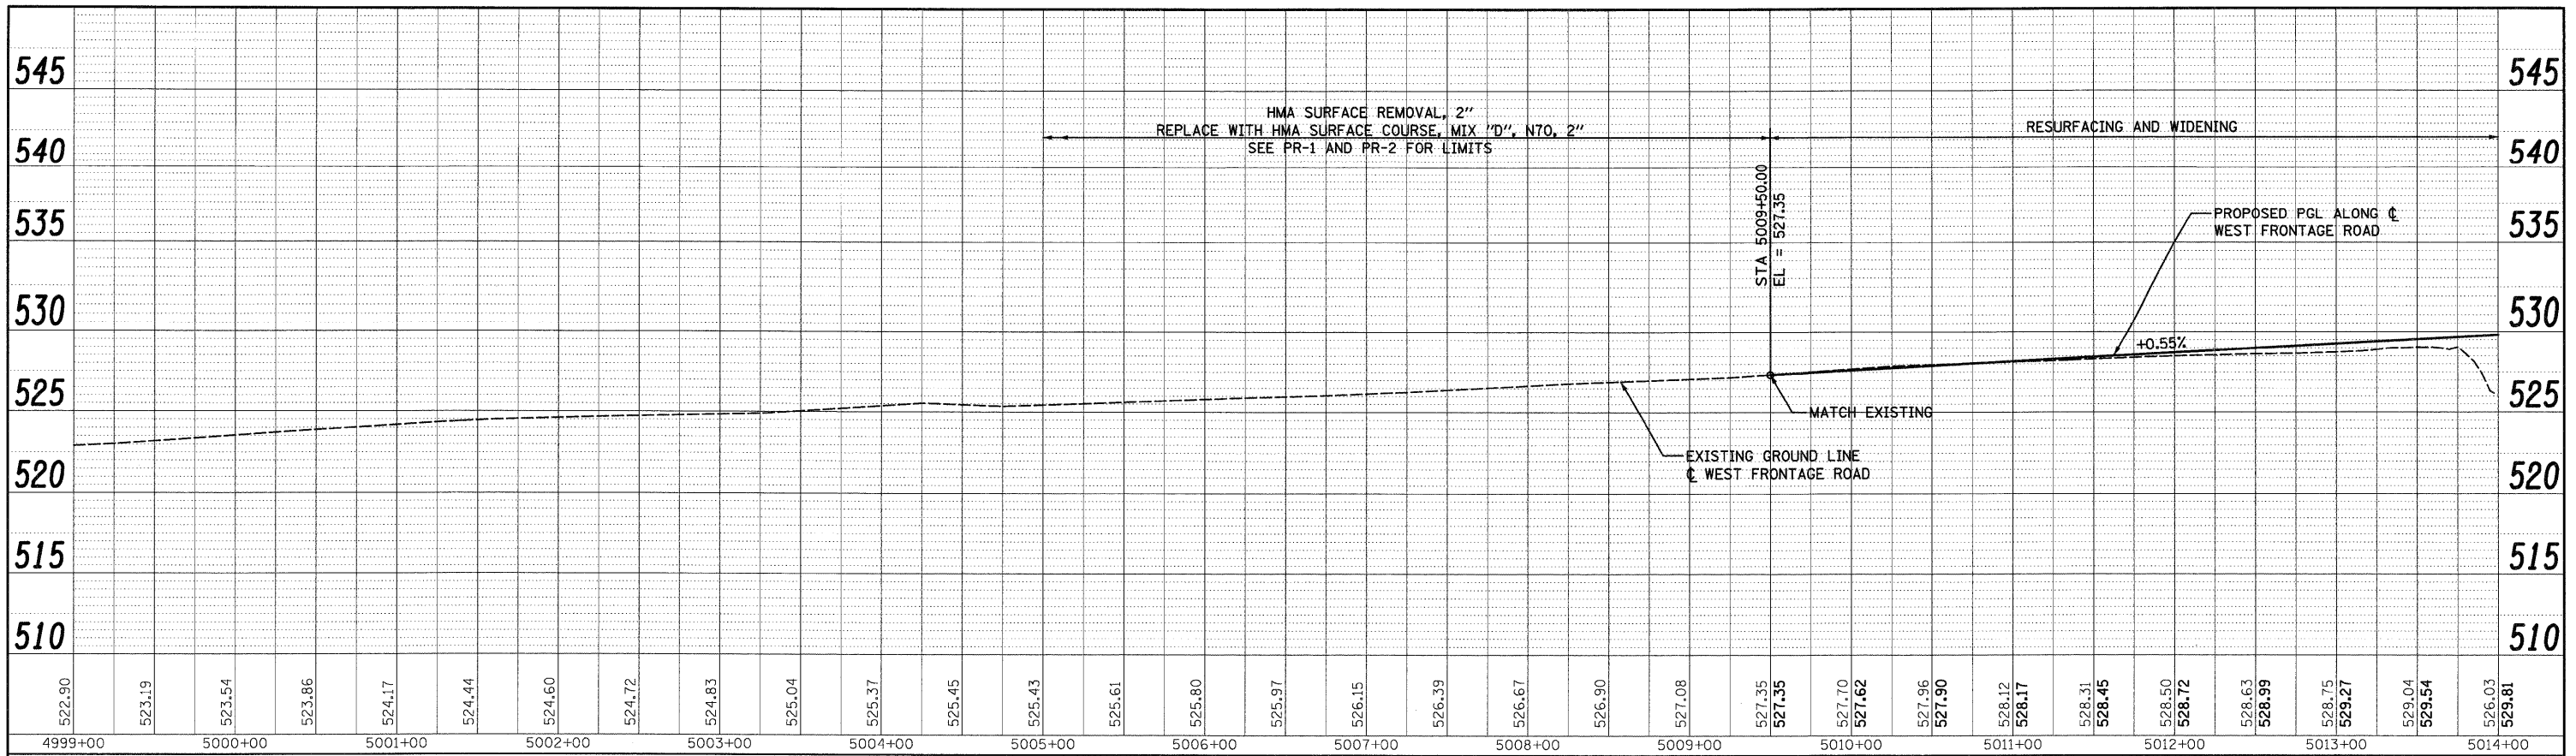

PROFILE	REVISIONS	BY	DATE
NOTE BOOK	GRADES CHECKED		
NO.	STRUCTURE		
	NOTATION		
	FILE NAME		

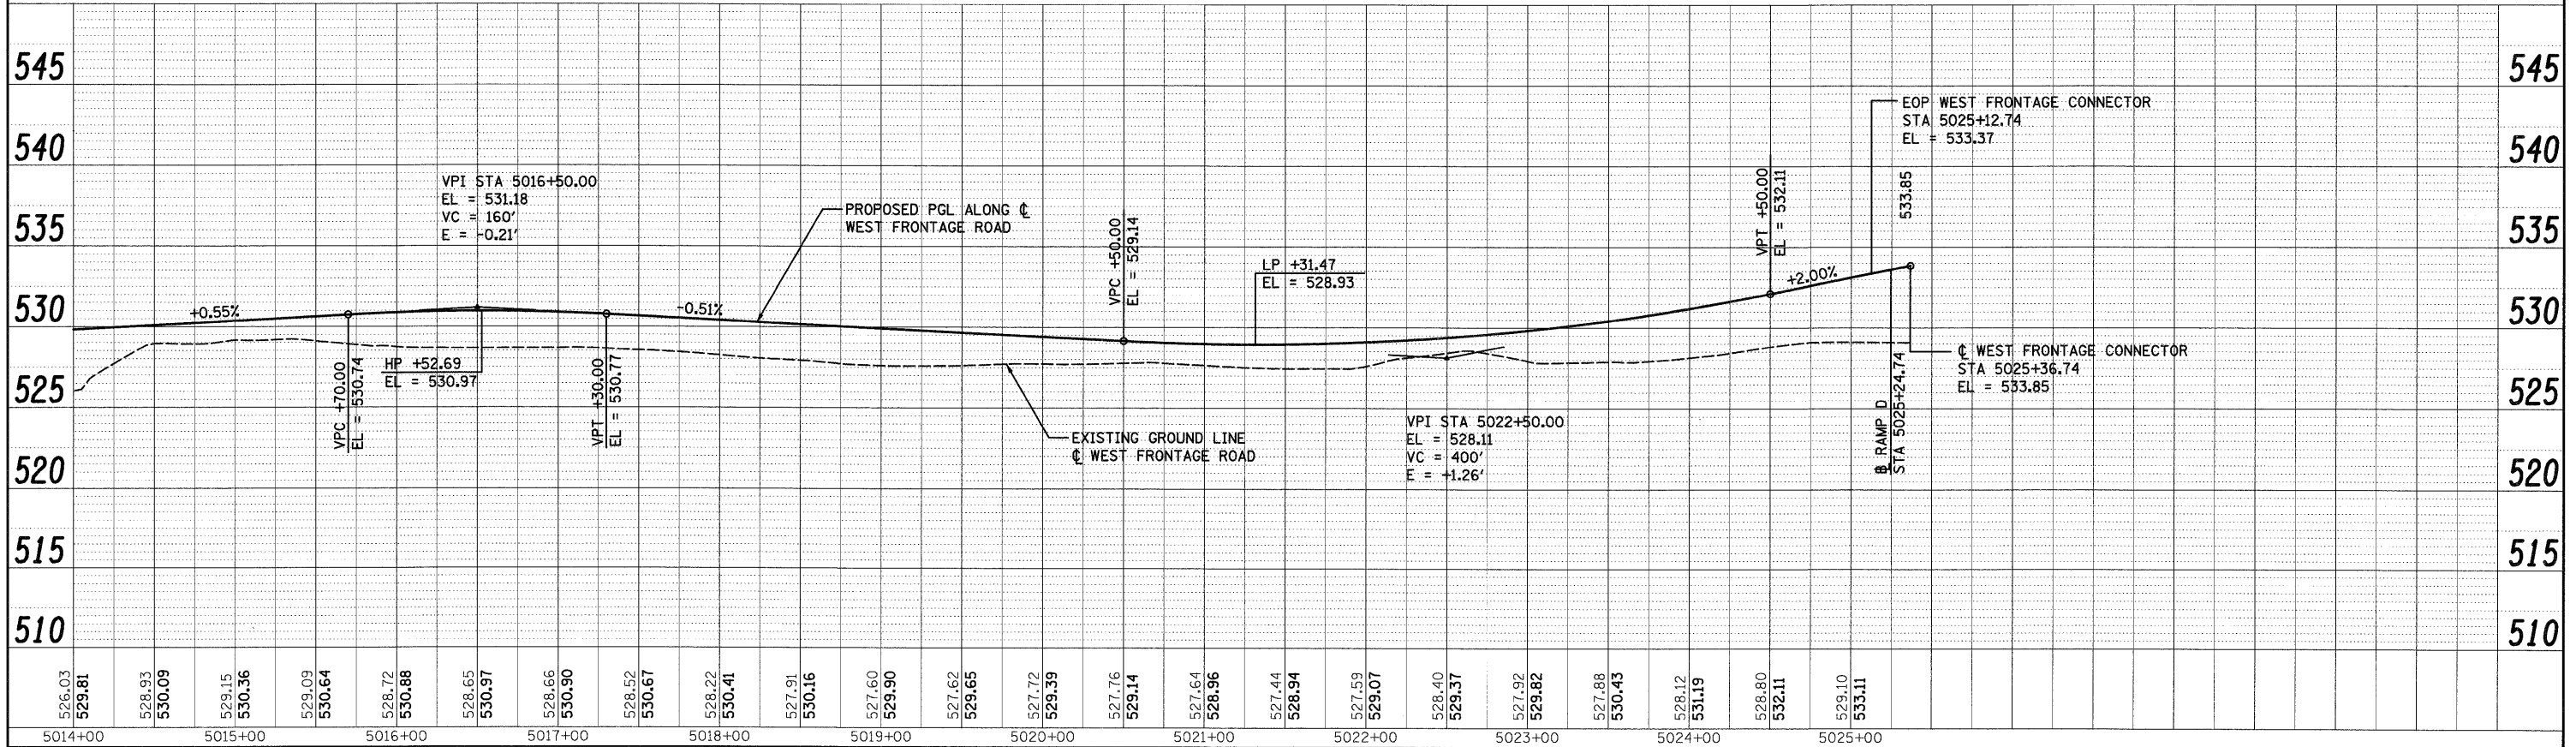

**McDonough Associates Inc.**  
Engineers / Architects  
130 East Randolph Street, Chicago, Illinois 60601

FILE NAME = D:\62031-SHT-PROFILE08.dgn  
USER NAME = TKluegel

DESIGNED - MJT  
DRAWN - MJT  
CHECKED - DLT  
PLOT DATE = 12/11/2009

REVISIONS  
REVISIONS  
REVISIONS  
REVISIONS  
REVISIONS

DATE - 12/18/09

**STATE OF ILLINOIS  
DEPARTMENT OF TRANSPORTATION**

**WEST FRONTAGE ROAD PROFILE**

SCALE: 1"=50'H; 1"=5'V SHEET NO. 1 OF 1 SHEETS STA. TO STA.

F.A.I. RTE.	SECTION	COUNTY	TOTAL SHEETS	SHEET NO.
55	(99-1&2)AC-3	WILL	524	75
FED. ROAD DIST. NO. 1 ILLINOIS FED. AID PROJECT			CONTRACT NO. 60C31	

**FINAL**