



PLAN	REVISIONS	BY	DATE
NO.	NO.		
NOTE BOOK			
ALIGNMENT CHECKED (BY: [NAME])			
PLOT FILE NAME			

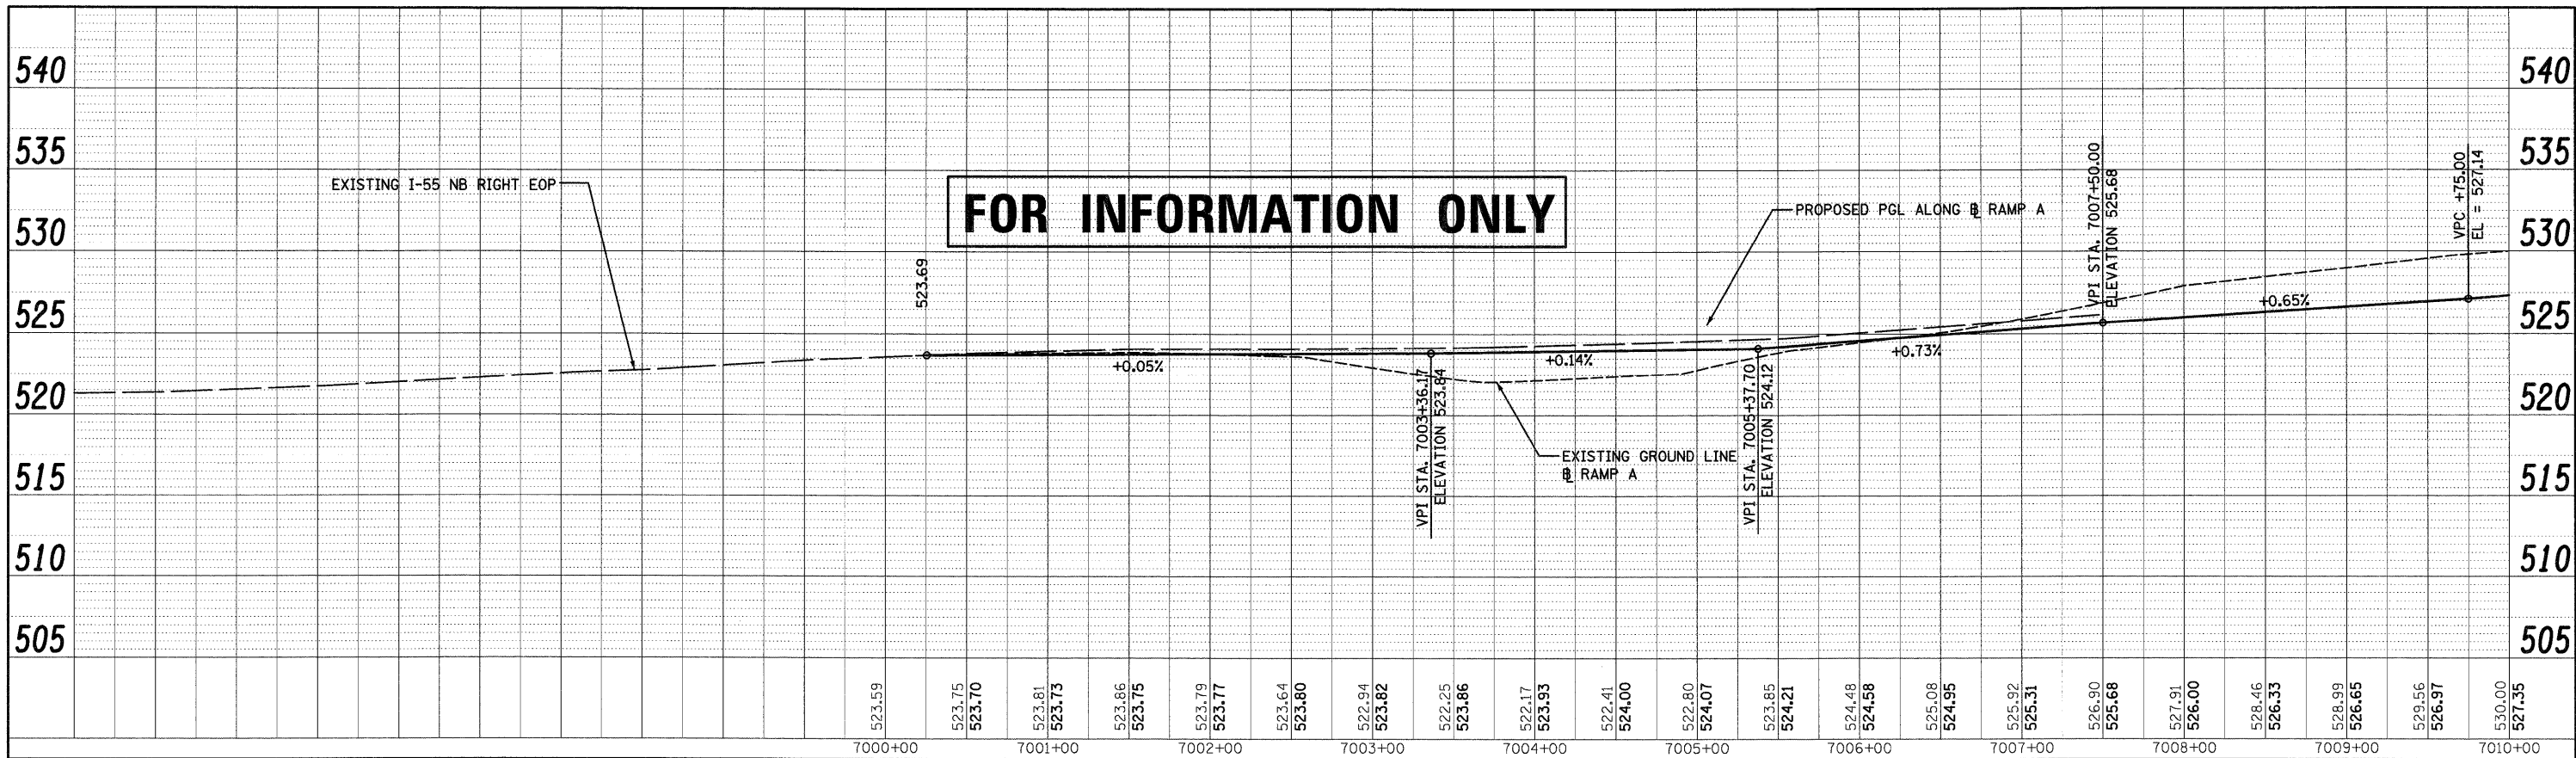

PROFILE	REVISIONS	BY	DATE
NO.	NO.		
NOTE BOOK			
GRADES CHECKED (BY: [NAME])			
STRUCTURE NOTATIONS (BY: [NAME])			

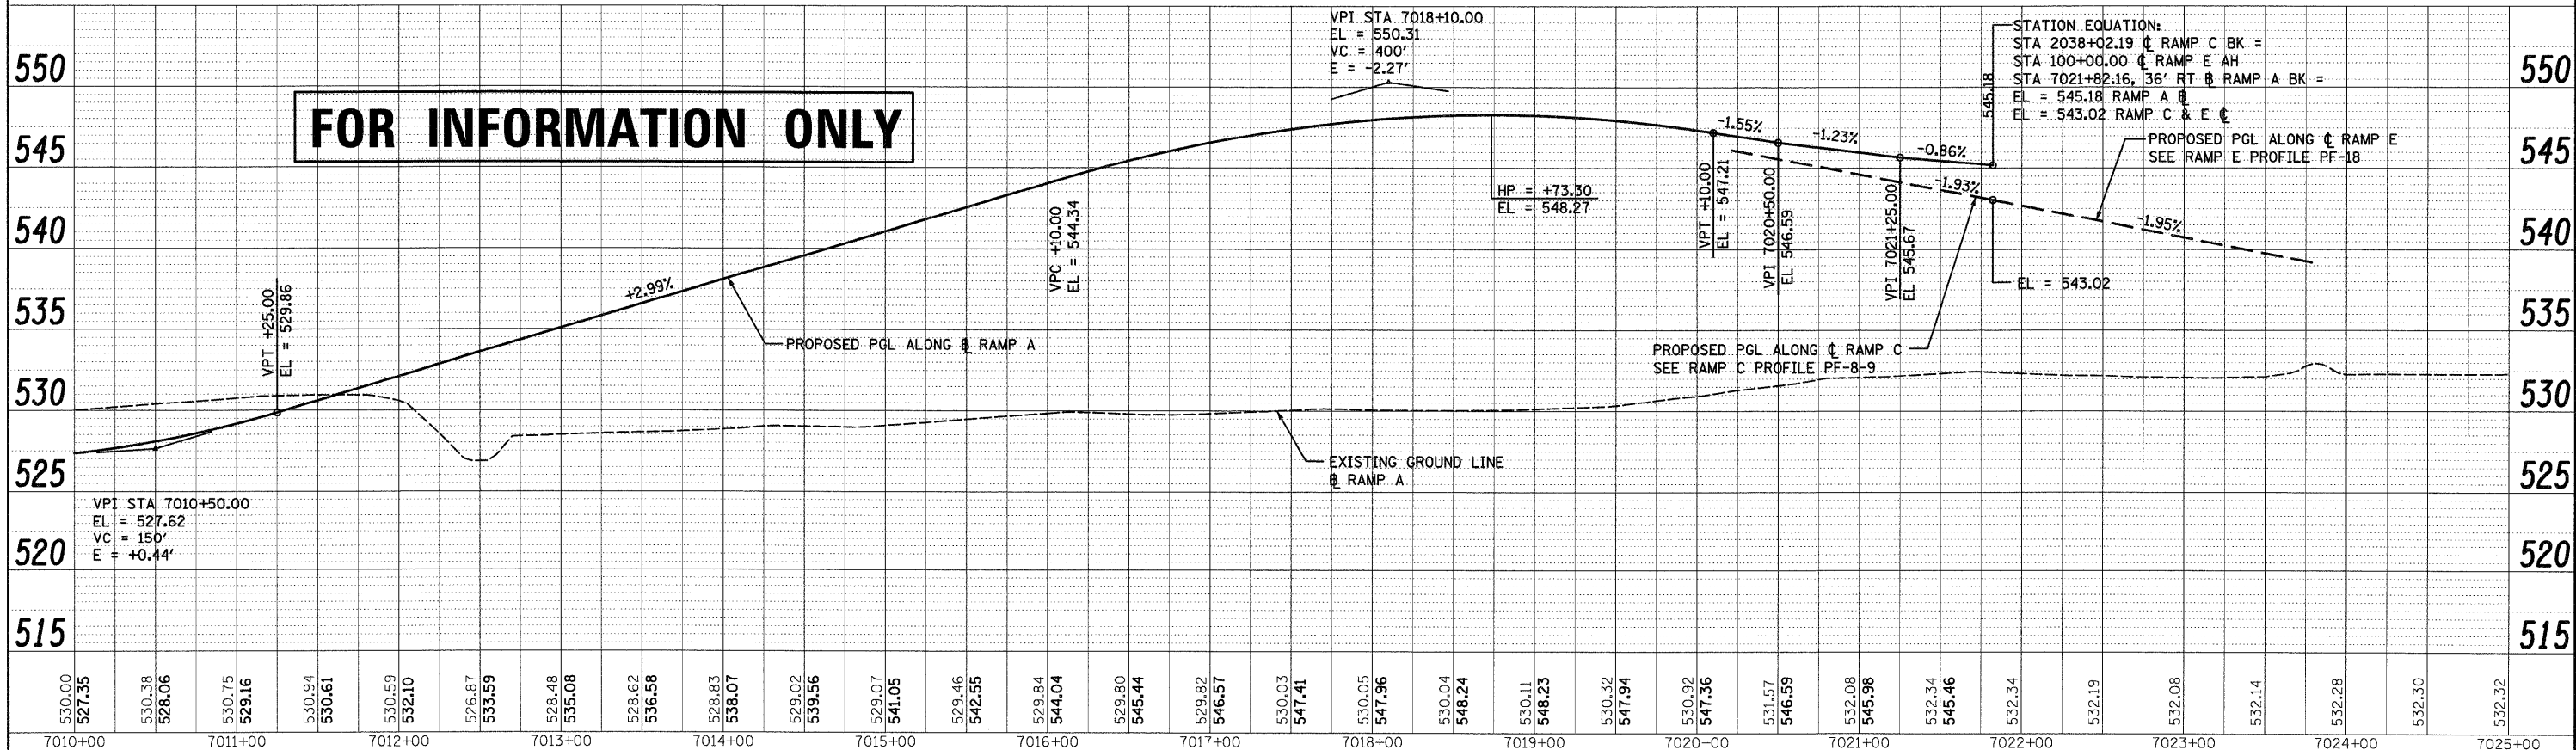

McDonough Associates Inc.
 Engineers / Architects
 130 East Randolph Street, Chicago, Illinois 60601

FILE NAME = D160C31-SHT-PROFILE1.dgn	USER NAME = TK[uege]	DESIGNED - MJT	REVISED -	STATE OF ILLINOIS DEPARTMENT OF TRANSPORTATION	RAMP A PROFILE	F.A.I. RTE. = 55	SECTION = (99-1&2)AC-3	COUNTY = WILL	TOTAL SHEETS = 24	SHEET NO. = 78	
PLOT SCALE = 1:50	CHECKED - DLT	REVISED -	SCALE: 1"=50'H 1"=5'V			SHEET NO. 1 OF 1 SHEETS	STA. TO STA.	CONTRACT NO. 60C31		FED. ROAD DIST. NO. 1 ILLINOIS FED. AID PROJECT	
PLOT DATE = 12/11/2009	DATE = 12/18/09	REVISED -									