



PLAN	REVISIONS	DATE
NO.	NO.	
NO.	NO.	
NO.	NO.	
NO.	NO.	

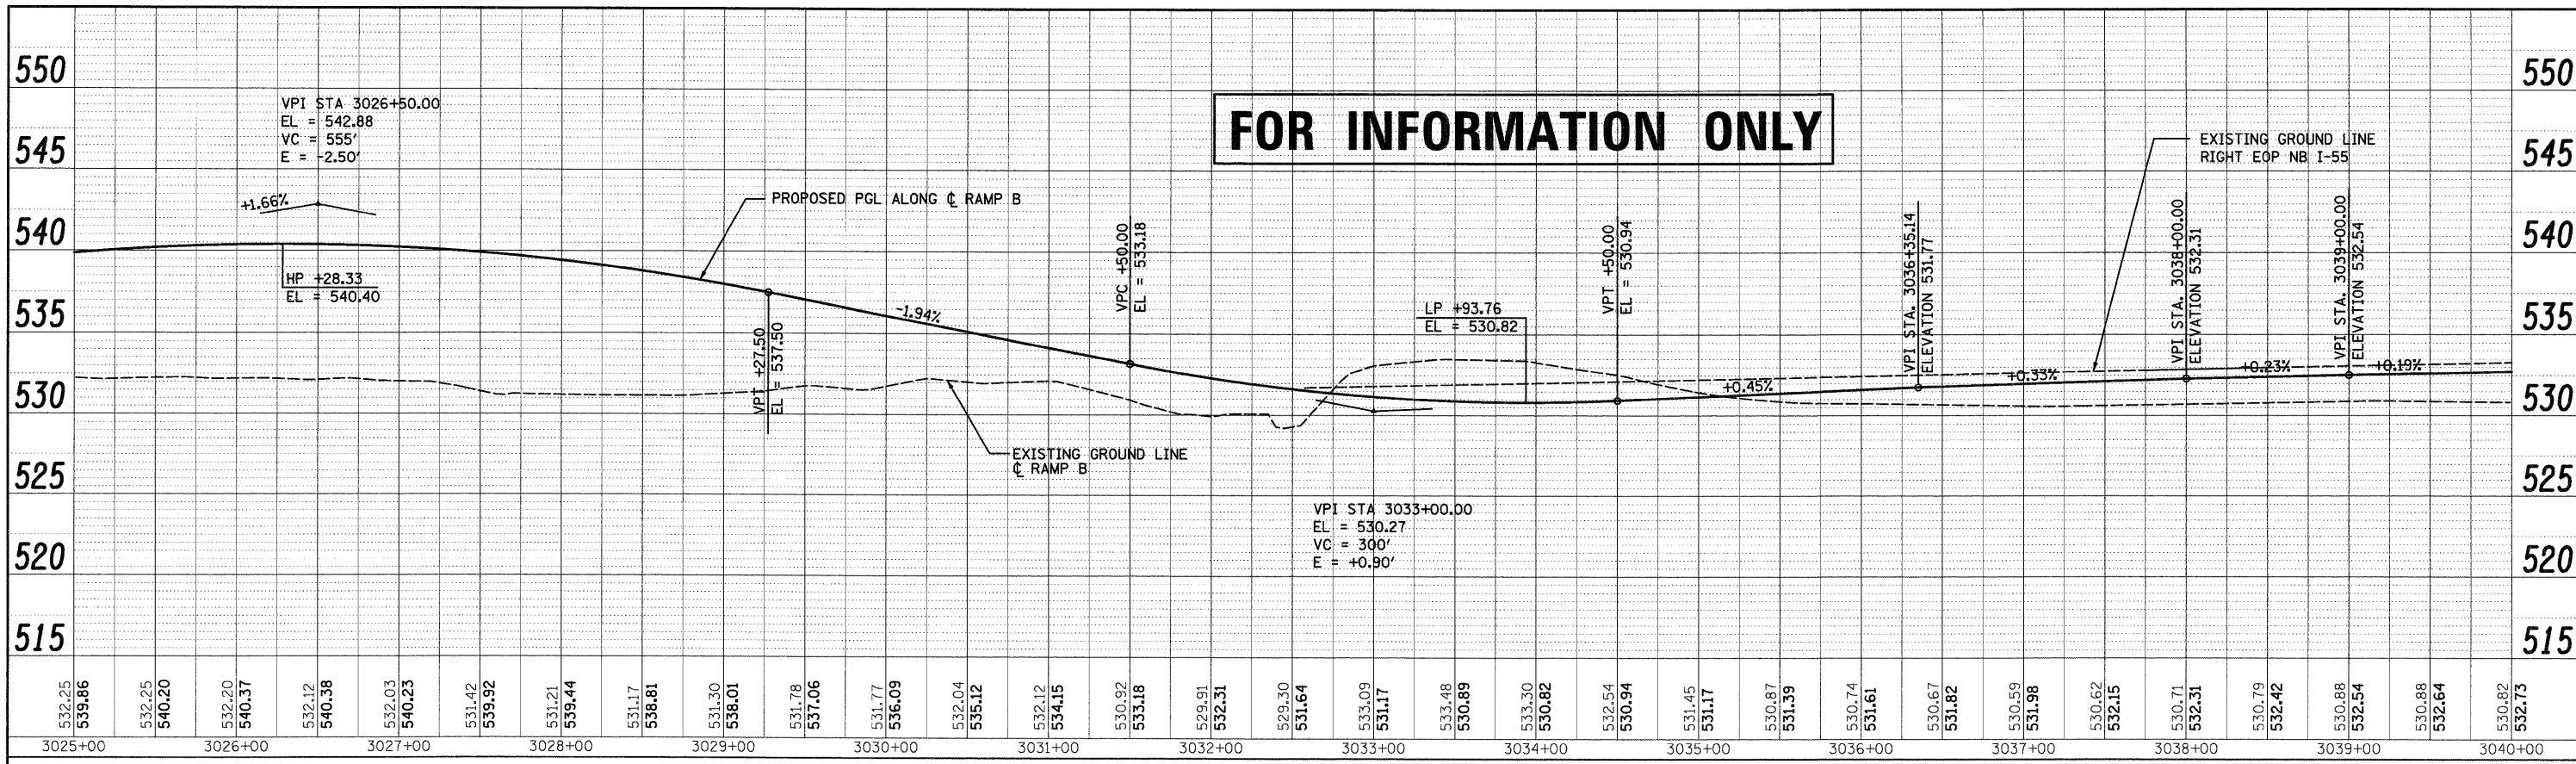

**FOR INFORMATION ONLY**

PROFILE	REVISIONS	DATE
NO.	NO.	
NO.	NO.	
NO.	NO.	
NO.	NO.	

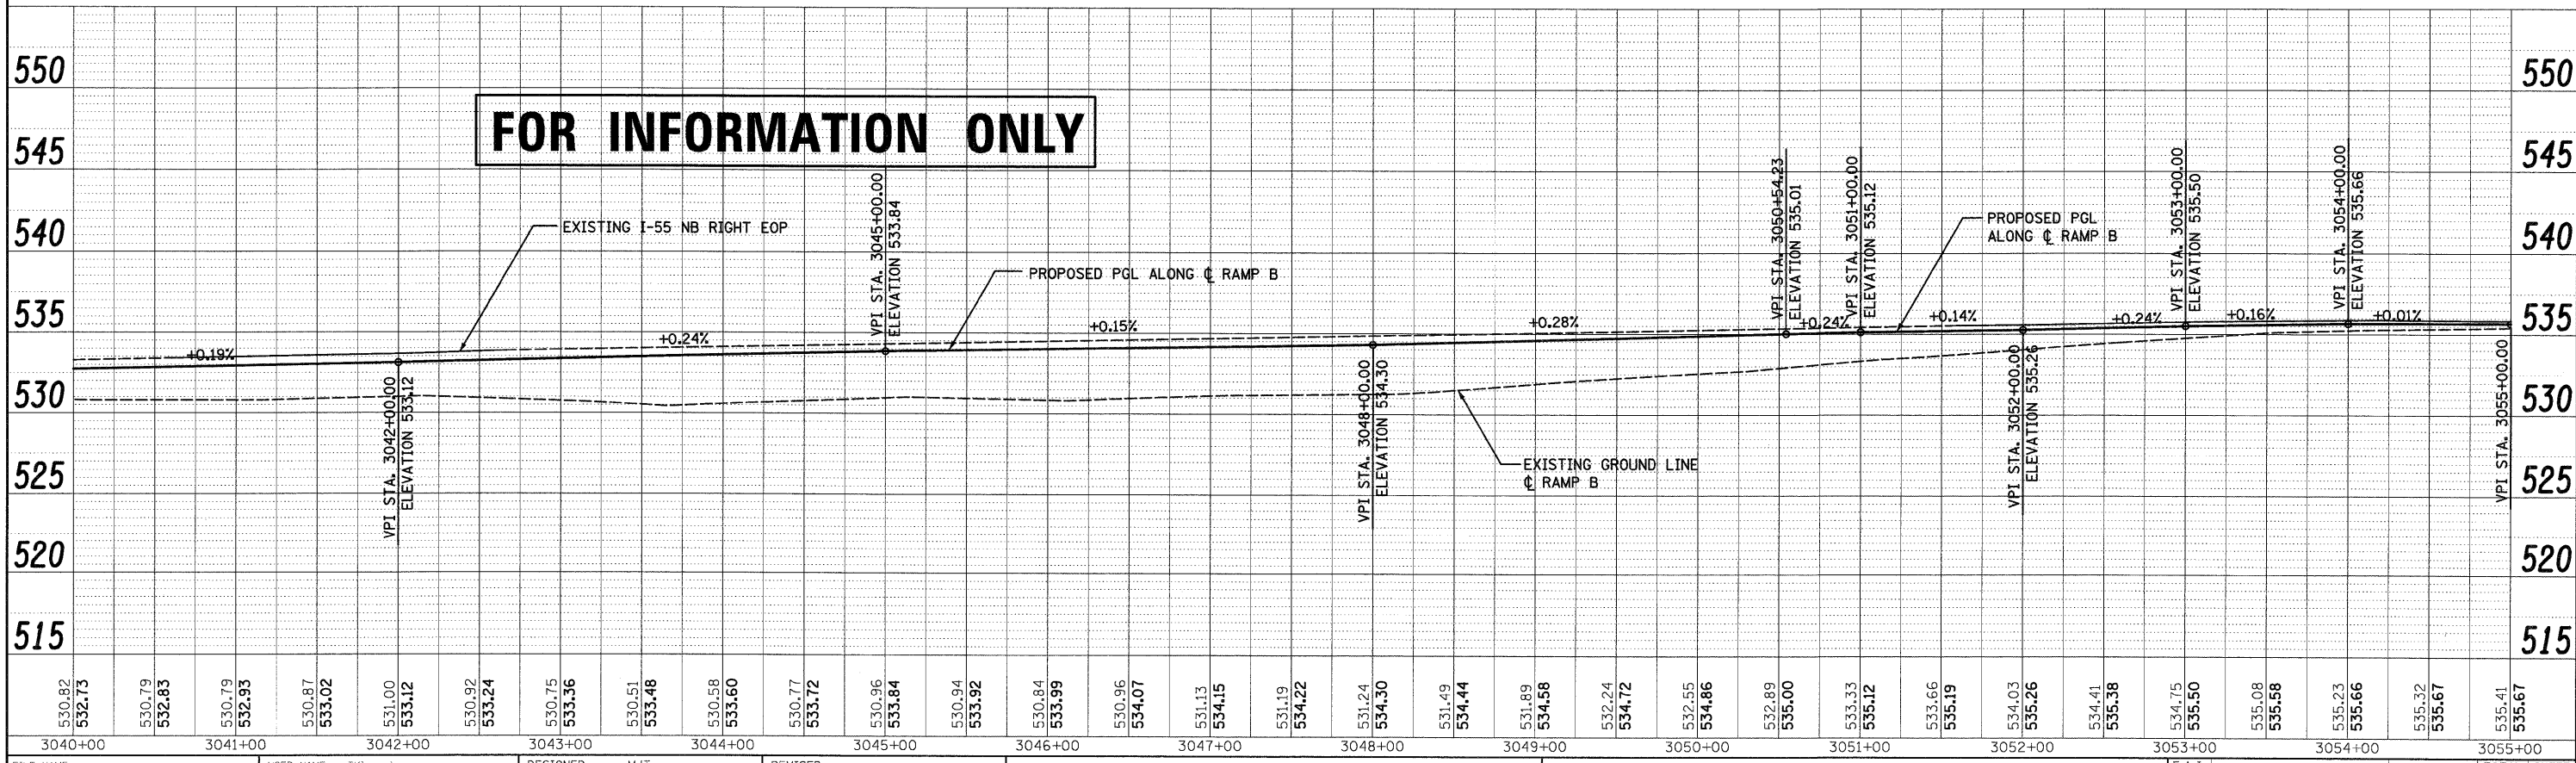

**FOR INFORMATION ONLY**

**McDonough Associates Inc.**  
Engineers/Architects  
130 East Randolph Street, Chicago, Illinois 60601

FILE NAME = D:\62\C31-SHT-PROFILE13.dgn  
USER NAME = TKJuegel  
PLOT SCALE = 1:50  
PLOT DATE = 12/11/2009

DESIGNED - MJT  
DRAWN - MJT  
CHECKED - DLT  
DATE - 12/18/09

REVISED -  
REVISED -  
REVISED -  
REVISED -

**STATE OF ILLINOIS  
DEPARTMENT OF TRANSPORTATION**

**RAMP B PROFILE**

SCALE: 1"=50'H+1"=5'V SHEET NO. 2 OF 3 SHEETS STA. TO STA.

F.A.I. RTE.	SECTION	COUNTY	TOTAL SHEETS	SHEET NO.
55	(99-1&2)AC-3	WILL	524	80
CONTRACT NO. 60C31				
FED. ROAD DIST. NO. 1 ILLINOIS FED. AID PROJECT				