



PLAN	REVISIONS	BY	DATE
NO. 1018 BOOK	NO. 1018 BOOK		
NO.	NO.		
NO.	NO.		

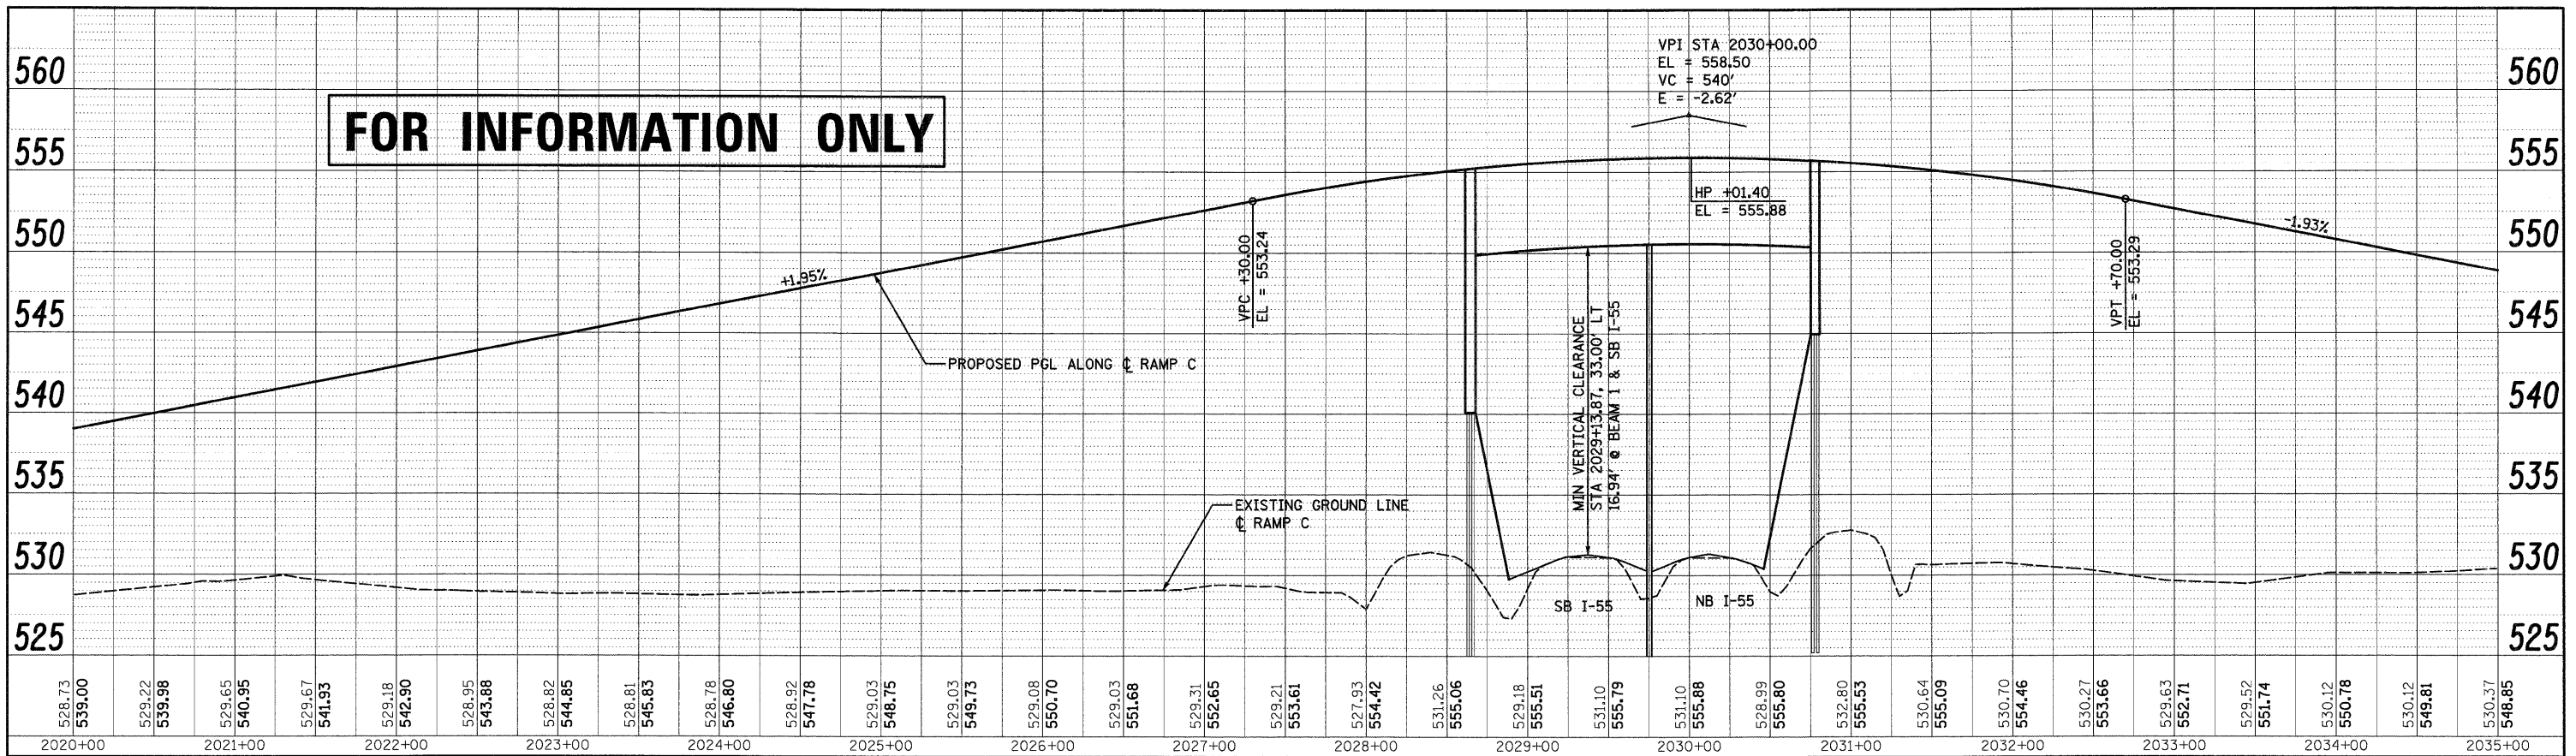

PROFILE	REVISIONS	BY	DATE
NO. 1018 BOOK	NO. 1018 BOOK		
NO.	NO.		
NO.	NO.		

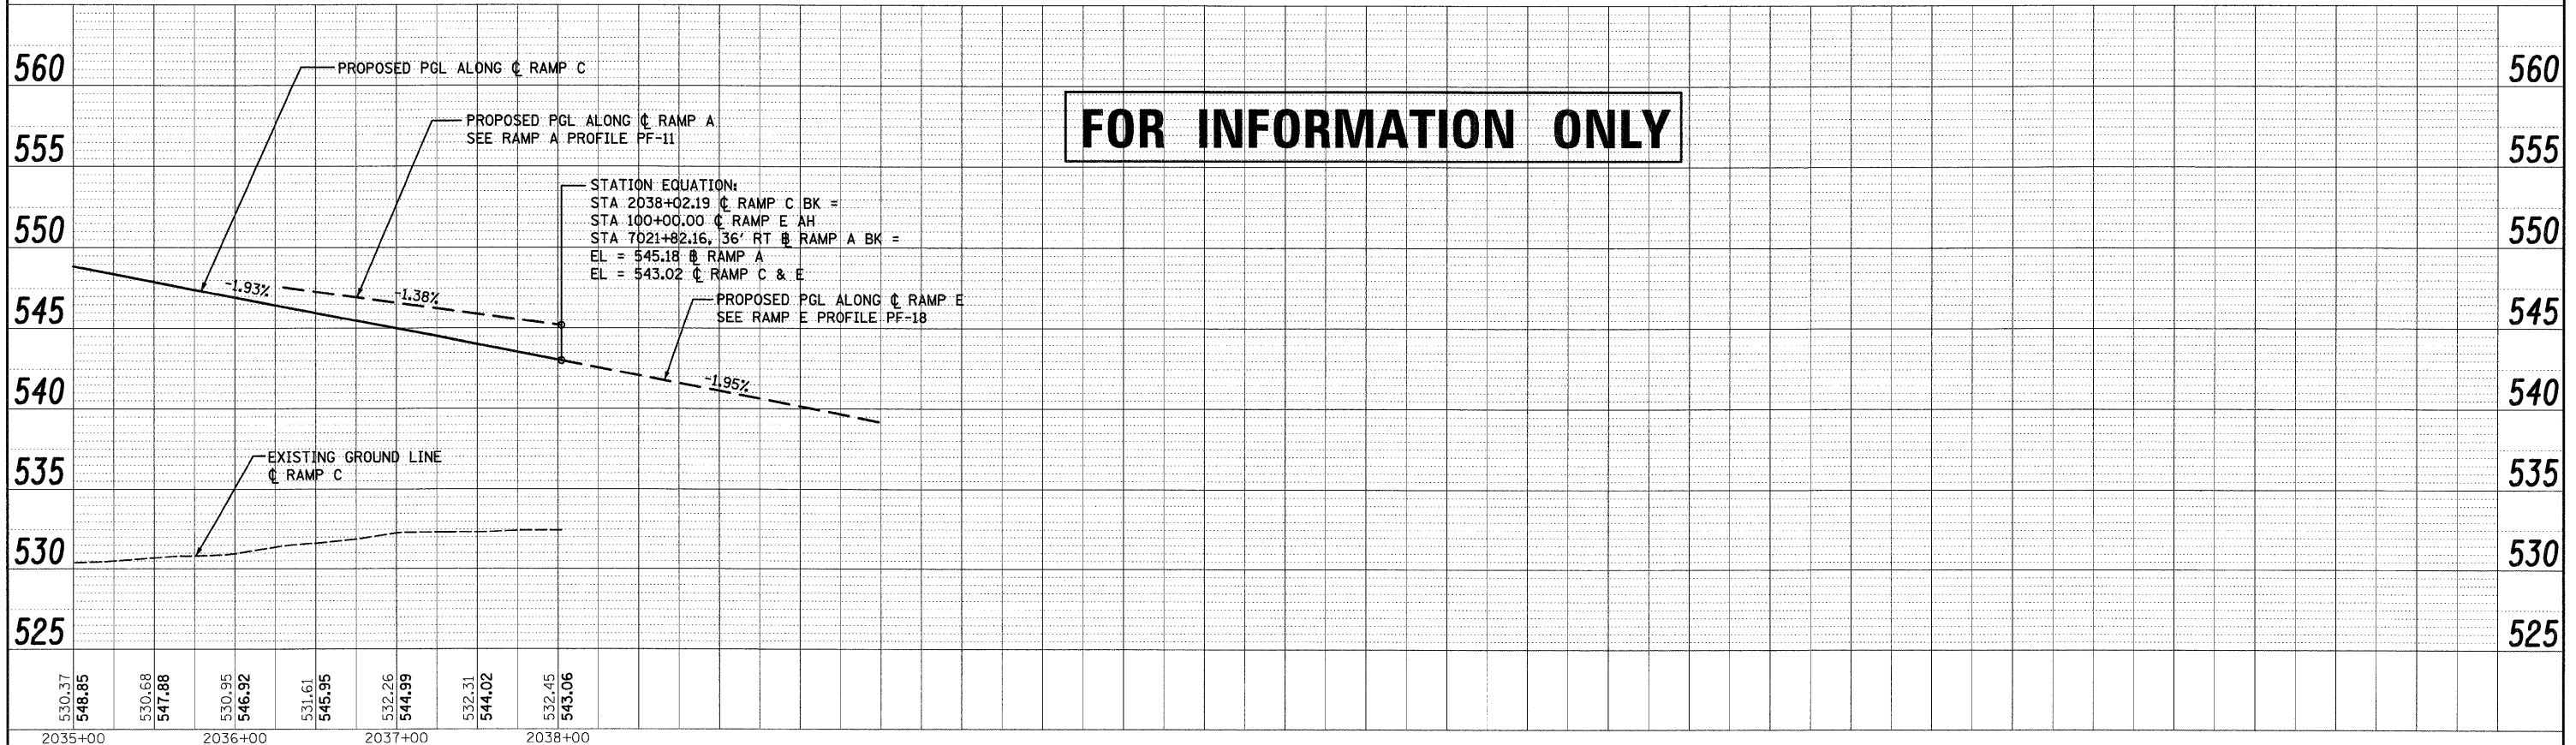

McDonough Associates Inc.  
Engineers / Architects  
130 East Randolph Street Chicago, Illinois 60601

FILE NAME =	USER NAME = Tkluegel	DESIGNED - MJT	REVISED -
D:\62\31-SHT-PROFILE16.dgn		DRAWN - MJT	REVISED -
		CHECKED - DLT	REVISED -
		DATE - 12/18/09	REVISED -

STATE OF ILLINOIS  
DEPARTMENT OF TRANSPORTATION

RAMP C PROFILE

SCALE: 1"=50' H<sub>1</sub>"=5' V SHEET NO. 2 OF 2 SHEETS STA. TO STA.

F.A.I. RTE.	SECTION	COUNTY	TOTAL SHEETS	SHEET NO.
55	(99-1&2)AC-3	WILL	524	83
FED. ROAD DIST. NO. 1 ILLINOIS FED. AID PROJECT			CONTRACT NO. 60C31	

FINAL