
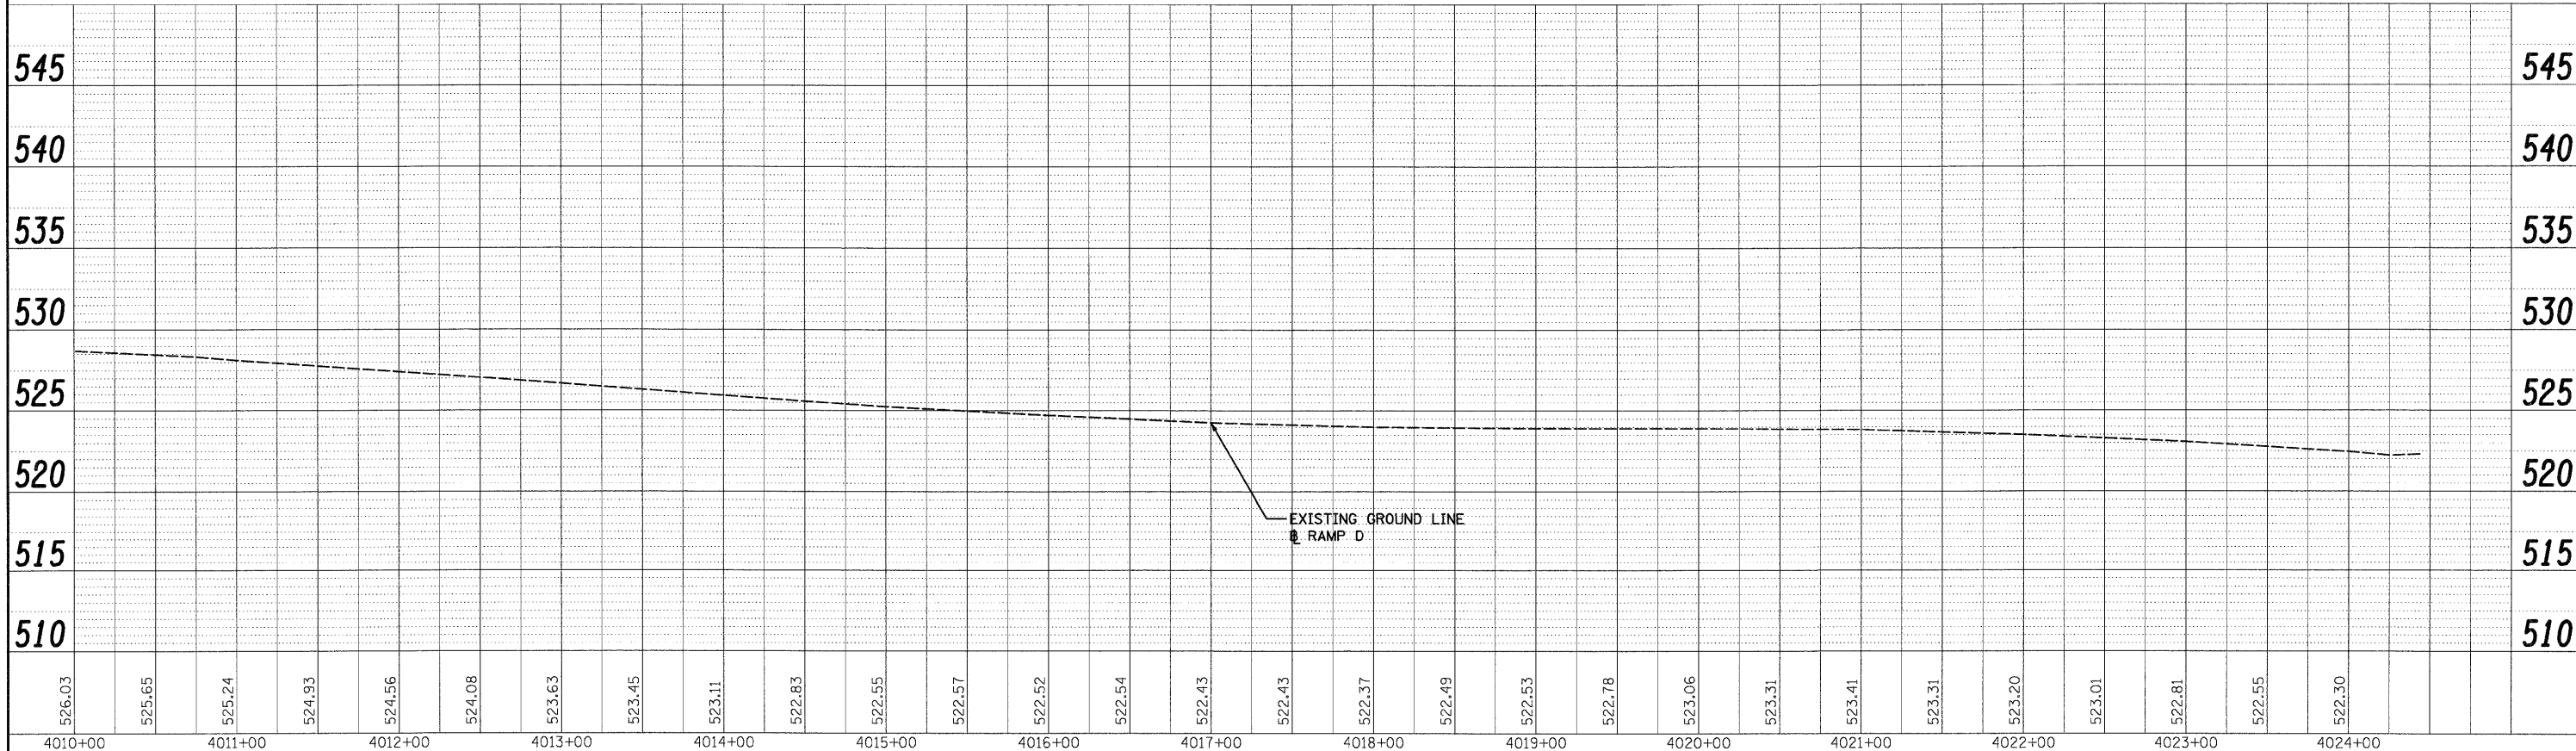


PLAN	REVISIONS	BY	DATE
NO.	NO.		
NO.	NO.		
NO.	NO.		
NO.	NO.		

PROFILE	GRADES CHECKED	BY	DATE
NO.	NO.		
NO.	NO.		
NO.	NO.		
NO.	NO.		

McDonough Associates Inc.
 Engineers / Architects
 180 East Randolph Street Chicago, Illinois 60601

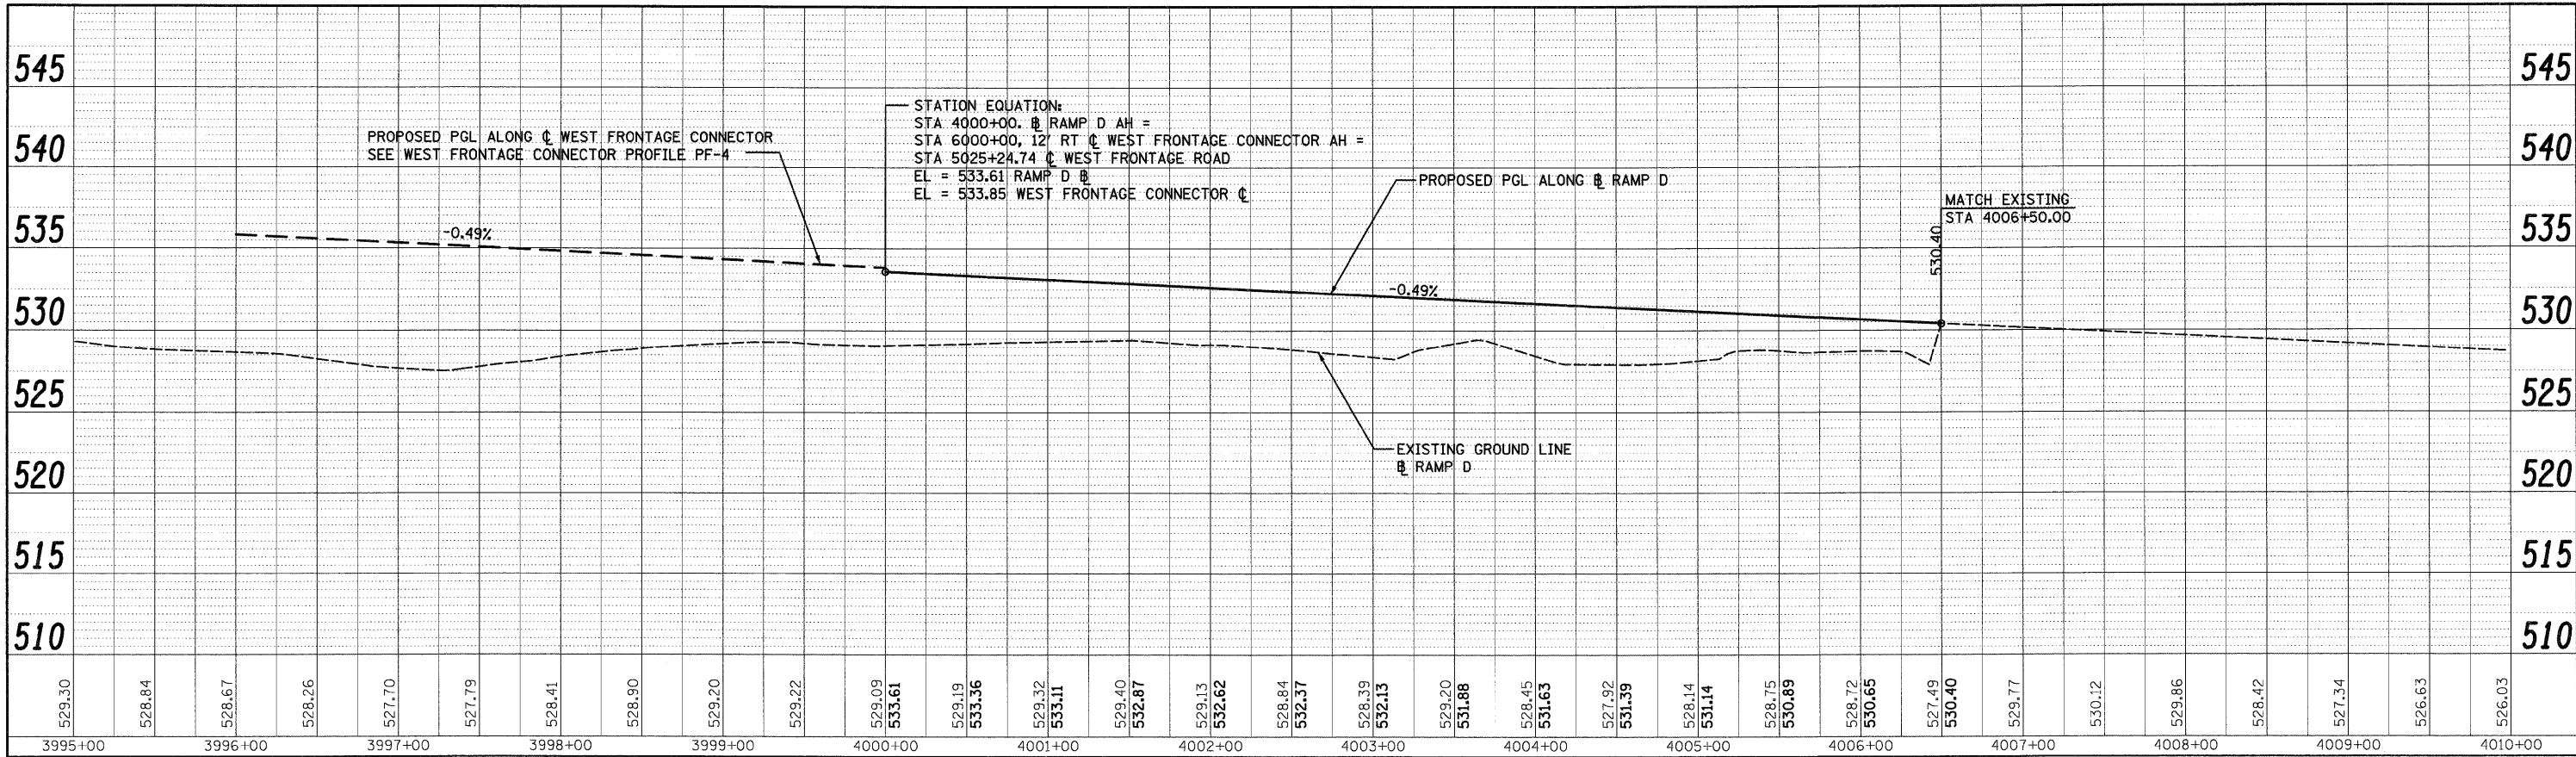

FILE NAME = D:\60C31-SHT-PROFILE17.dgn	USER NAME = TK\uegal	DESIGNED - MJT	REVISED -	STATE OF ILLINOIS DEPARTMENT OF TRANSPORTATION	RAMP D PROFILE	F.A.I. RTE. 55	SECTION (99-1&2)AC-3	COUNTY WILL	TOTAL SHEETS 524	SHEET NO. 84
PLOT SCALE = 1:50	CHECKED - DLT	REVISED -	CONTRACT NO. 60C31							
PLOT DATE = 12/11/2009	DATE - 12/18/09	REVISED -	FED. ROAD DIST. NO. 1 ILLINOIS FED. AID PROJECT							
SCALE 1"=50'H 1"=5'V SHEET NO. 1 OF 1 SHEETS STA. TO STA.										