



PLAN	REVISIONS	DATE
NO.	NO.	
NO.	NO.	
NO.	NO.	
NO.	NO.	
NO.	NO.	
NO.	NO.	
NO.	NO.	
NO.	NO.	
NO.	NO.	

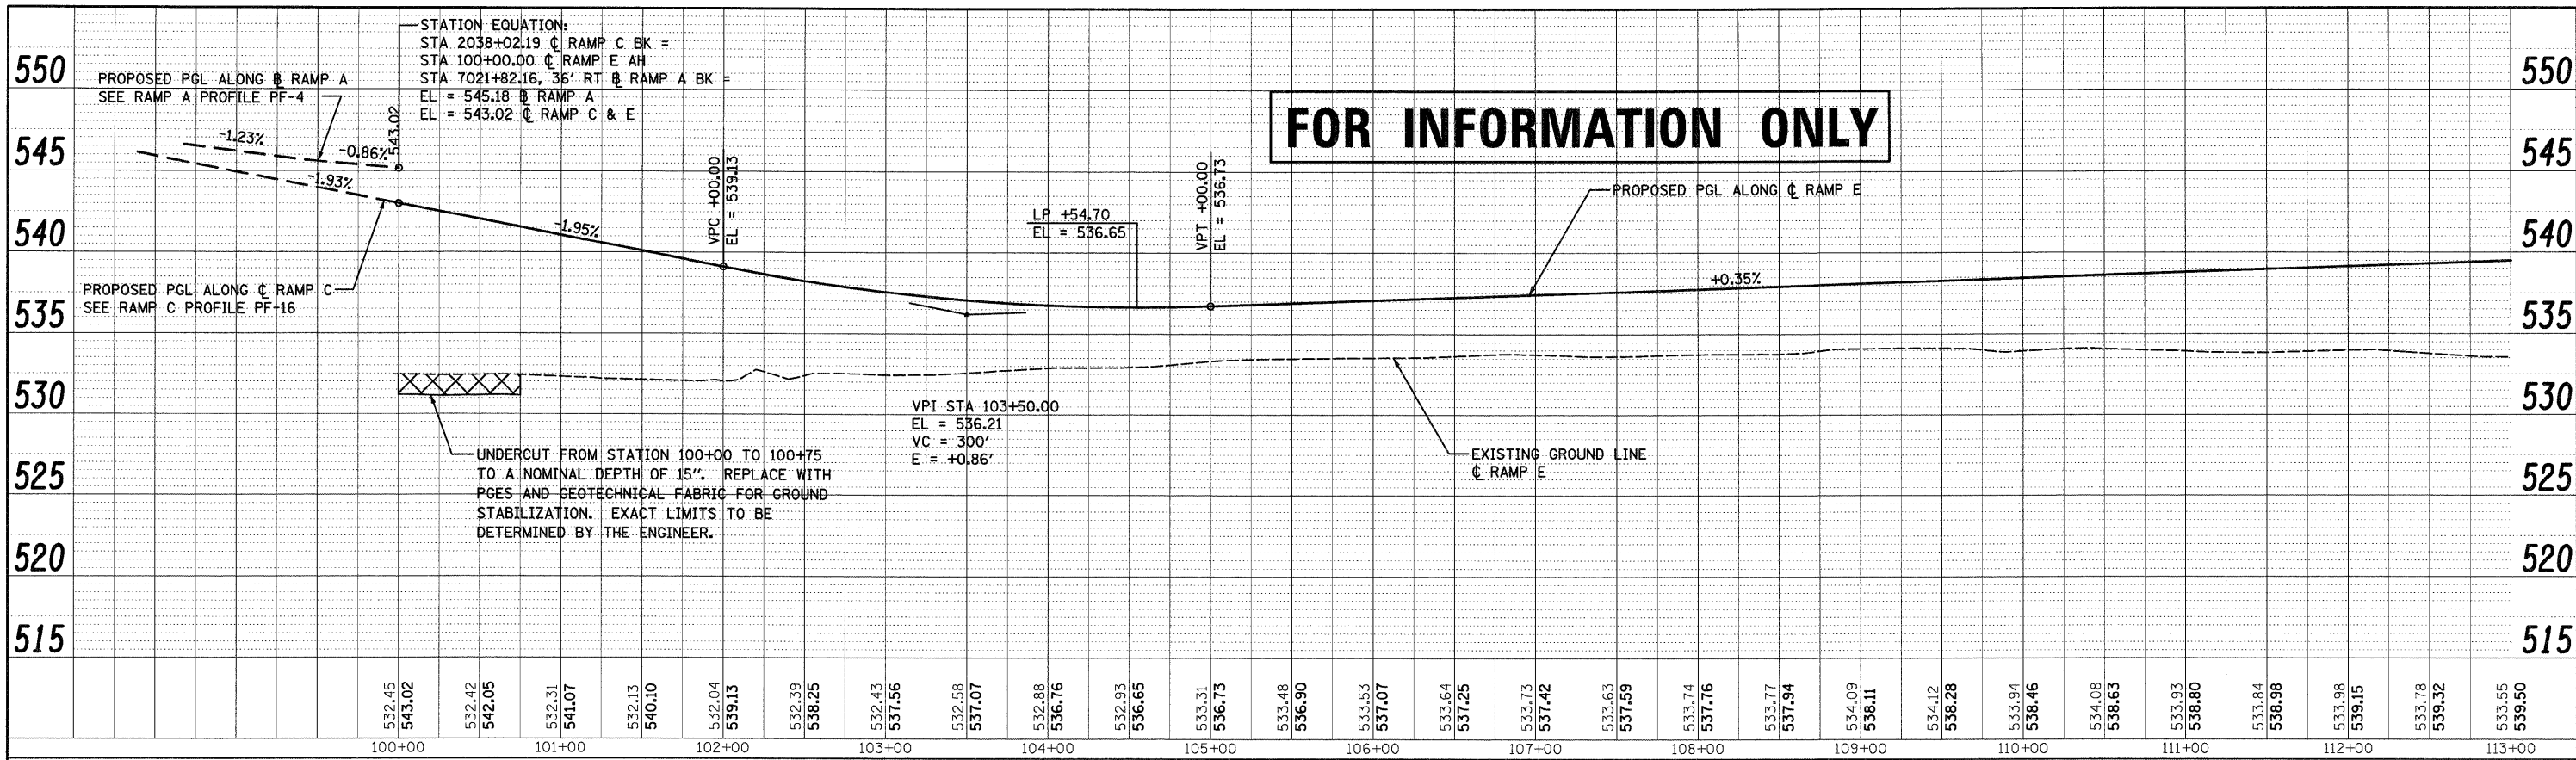

PROFILE	REVISIONS	DATE
NO.	NO.	
NO.	NO.	
NO.	NO.	
NO.	NO.	
NO.	NO.	
NO.	NO.	
NO.	NO.	
NO.	NO.	
NO.	NO.	

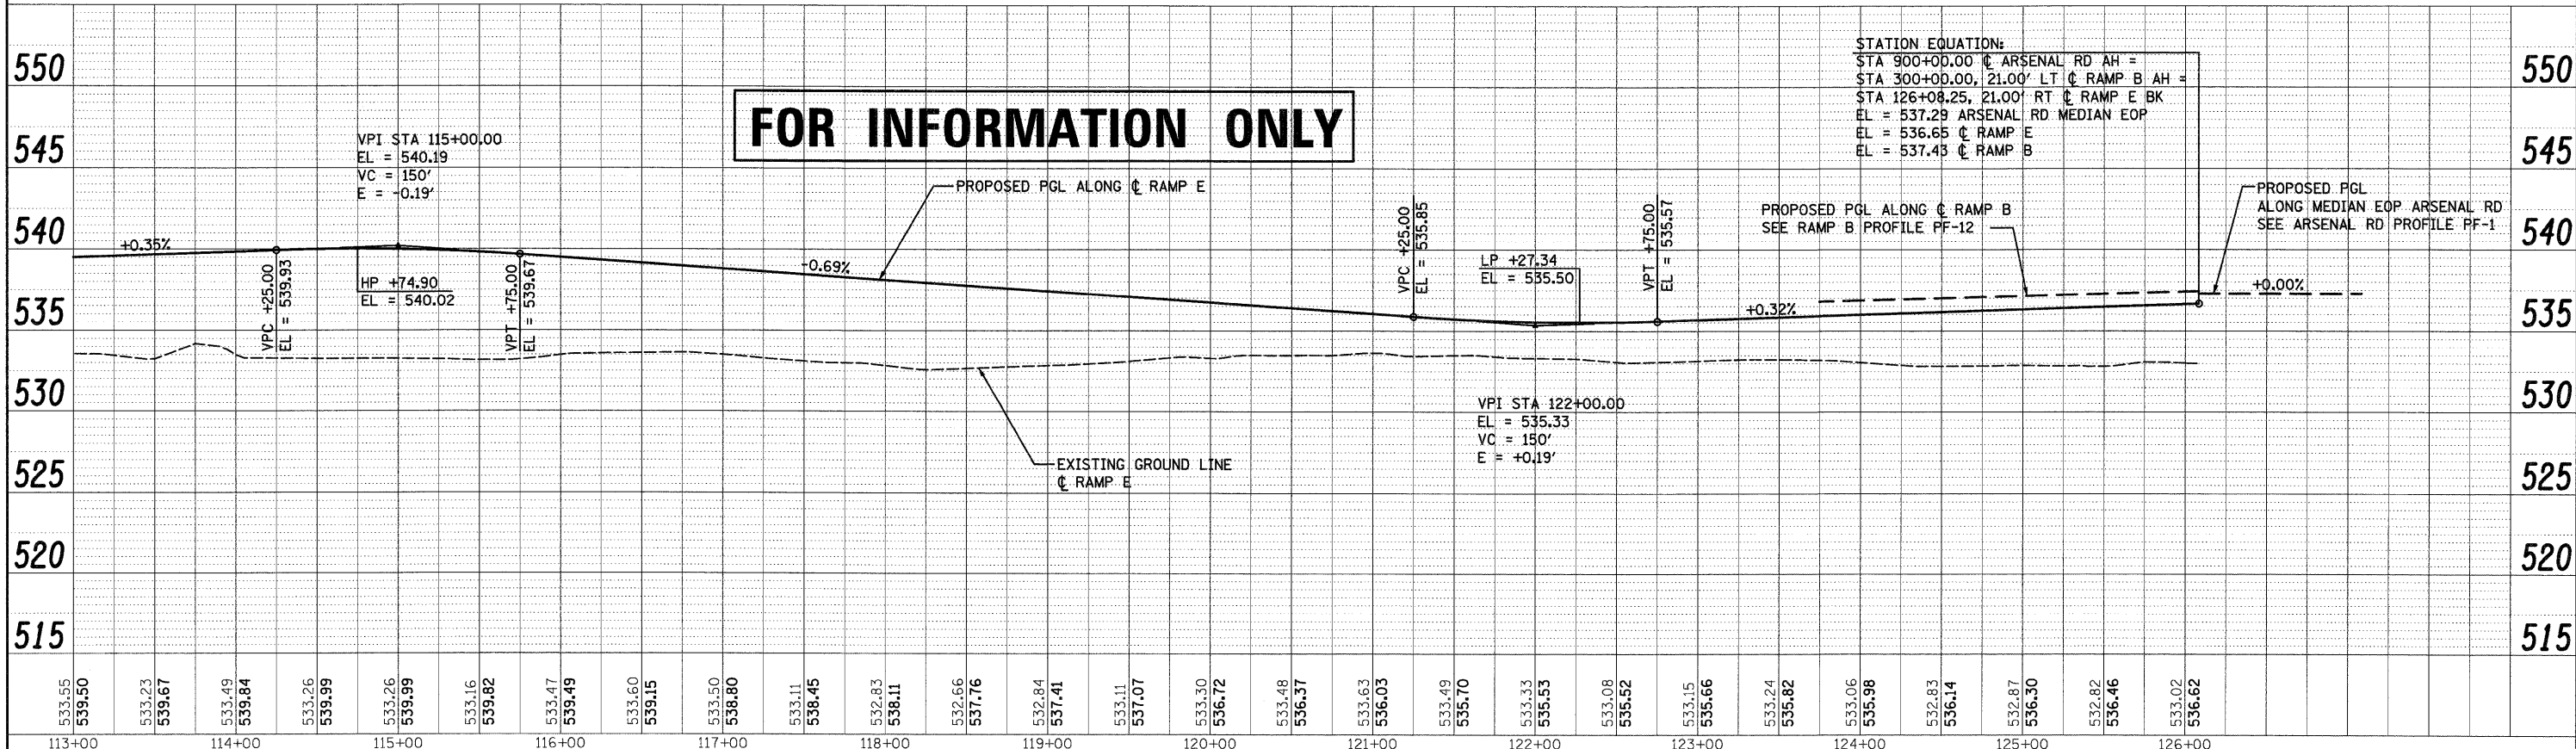

McDonough Associates Inc.  
Engineers/Architects  
130 East Randolph Street, Chicago, Illinois 60601

FILE NAME = D:\60C31-SHT-PROF\11E18.dgn	USER NAME = TKIuagel	DESIGNED - MJT	REVISED -	STATE OF ILLINOIS DEPARTMENT OF TRANSPORTATION	RAMP E PROFILE	F.A.I. RTE. 55	SECTION (99-1&2)AC-3	COUNTY WILL	TOTAL SHEETS 524	SHEET NO. 85	
PLOT SCALE = 1:50	CHECKED - DLT	DATE - 12/18/09	REVISED -			SCALE: 1"=50' HORIZ. 1"=5' VERT. SHEET NO. 1 OF 1 SHEETS STA. TO STA.	FED. ROAD DIST. NO. 1	ILLINOIS FED. AID PROJECT	CONTRACT NO. 60C31		
PLOT DATE = 12/11/2009	CHECKED - DLT	DATE - 12/18/09	REVISED -								