
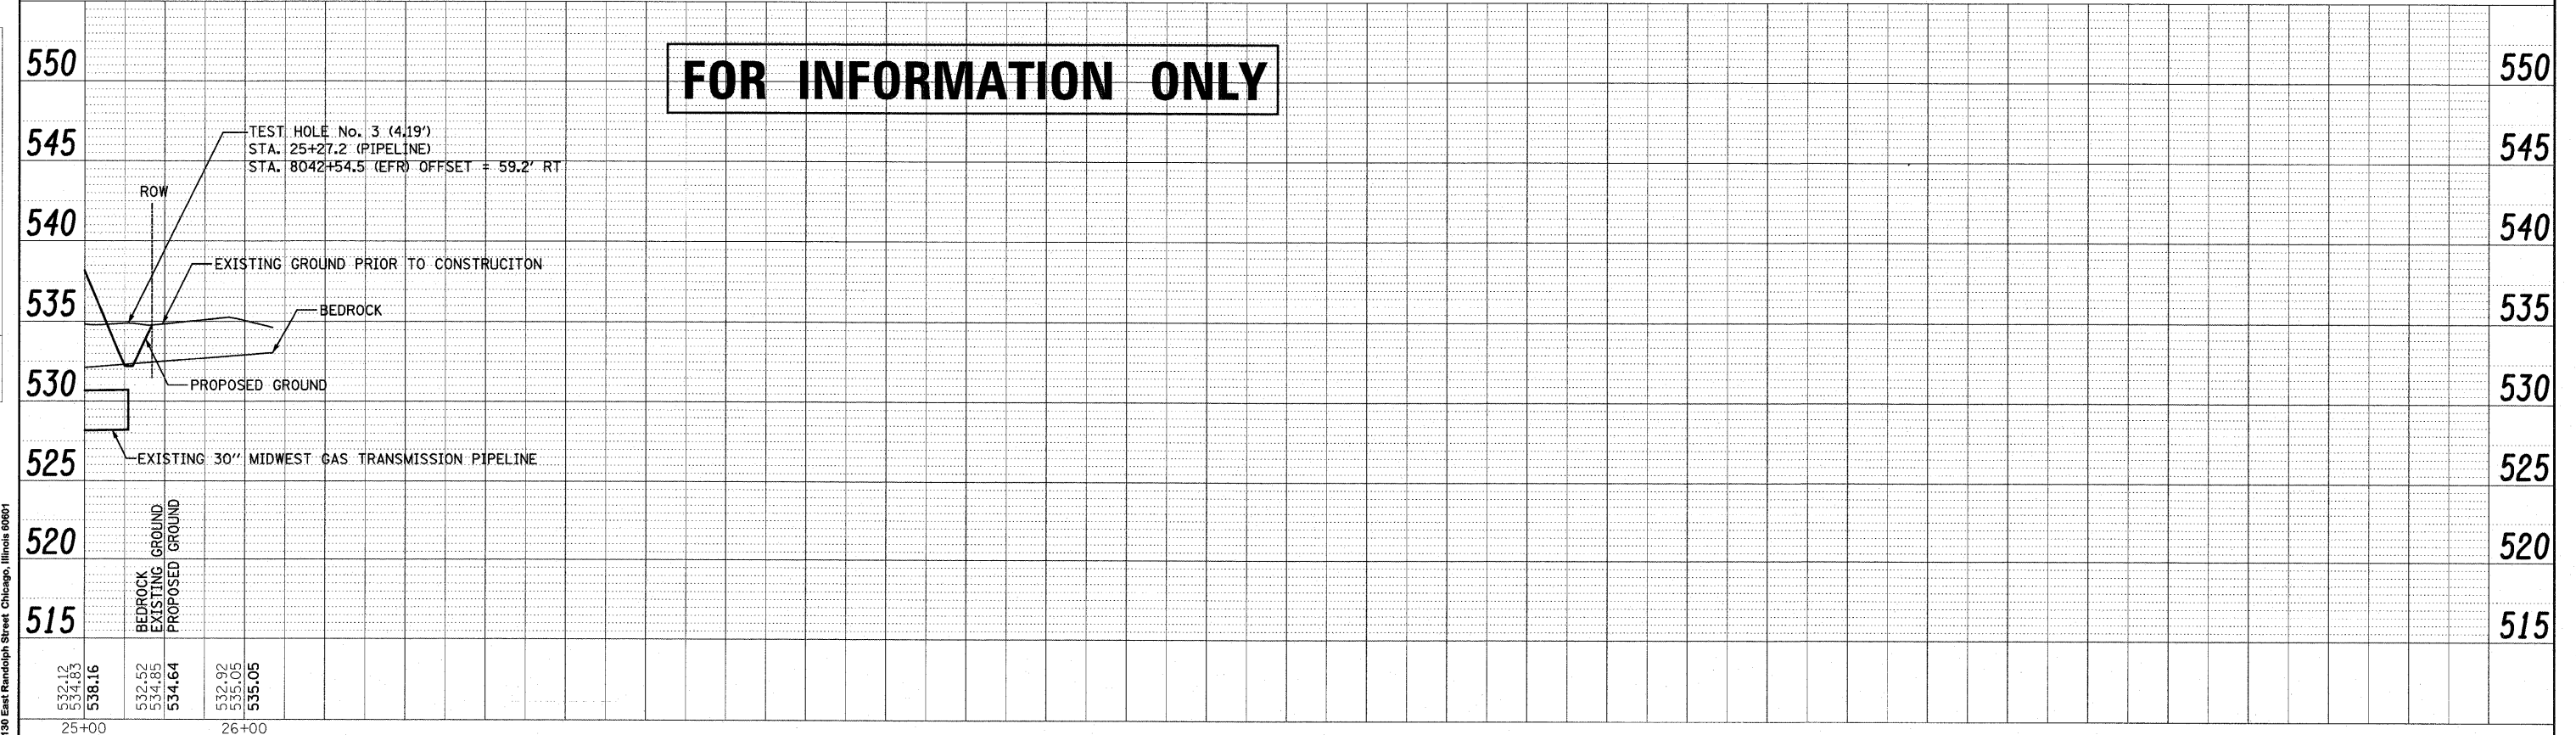


PLAN	SURVEYED	BY	DATE
NOTE BOOK NO.	ALIGNMENT CHECKED		
	PT. OF WAY CHECKED		
	ROAD FILE MADE		

PROFILE	SURVEYED	BY	DATE
NOTE BOOK NO.	GRADES CHECKED		
	STRUCTURE NOTATIONS OK'D		

McDonough Associates Inc.
Engineers / Architects
130 East Randolph Street Chicago, Illinois 60601

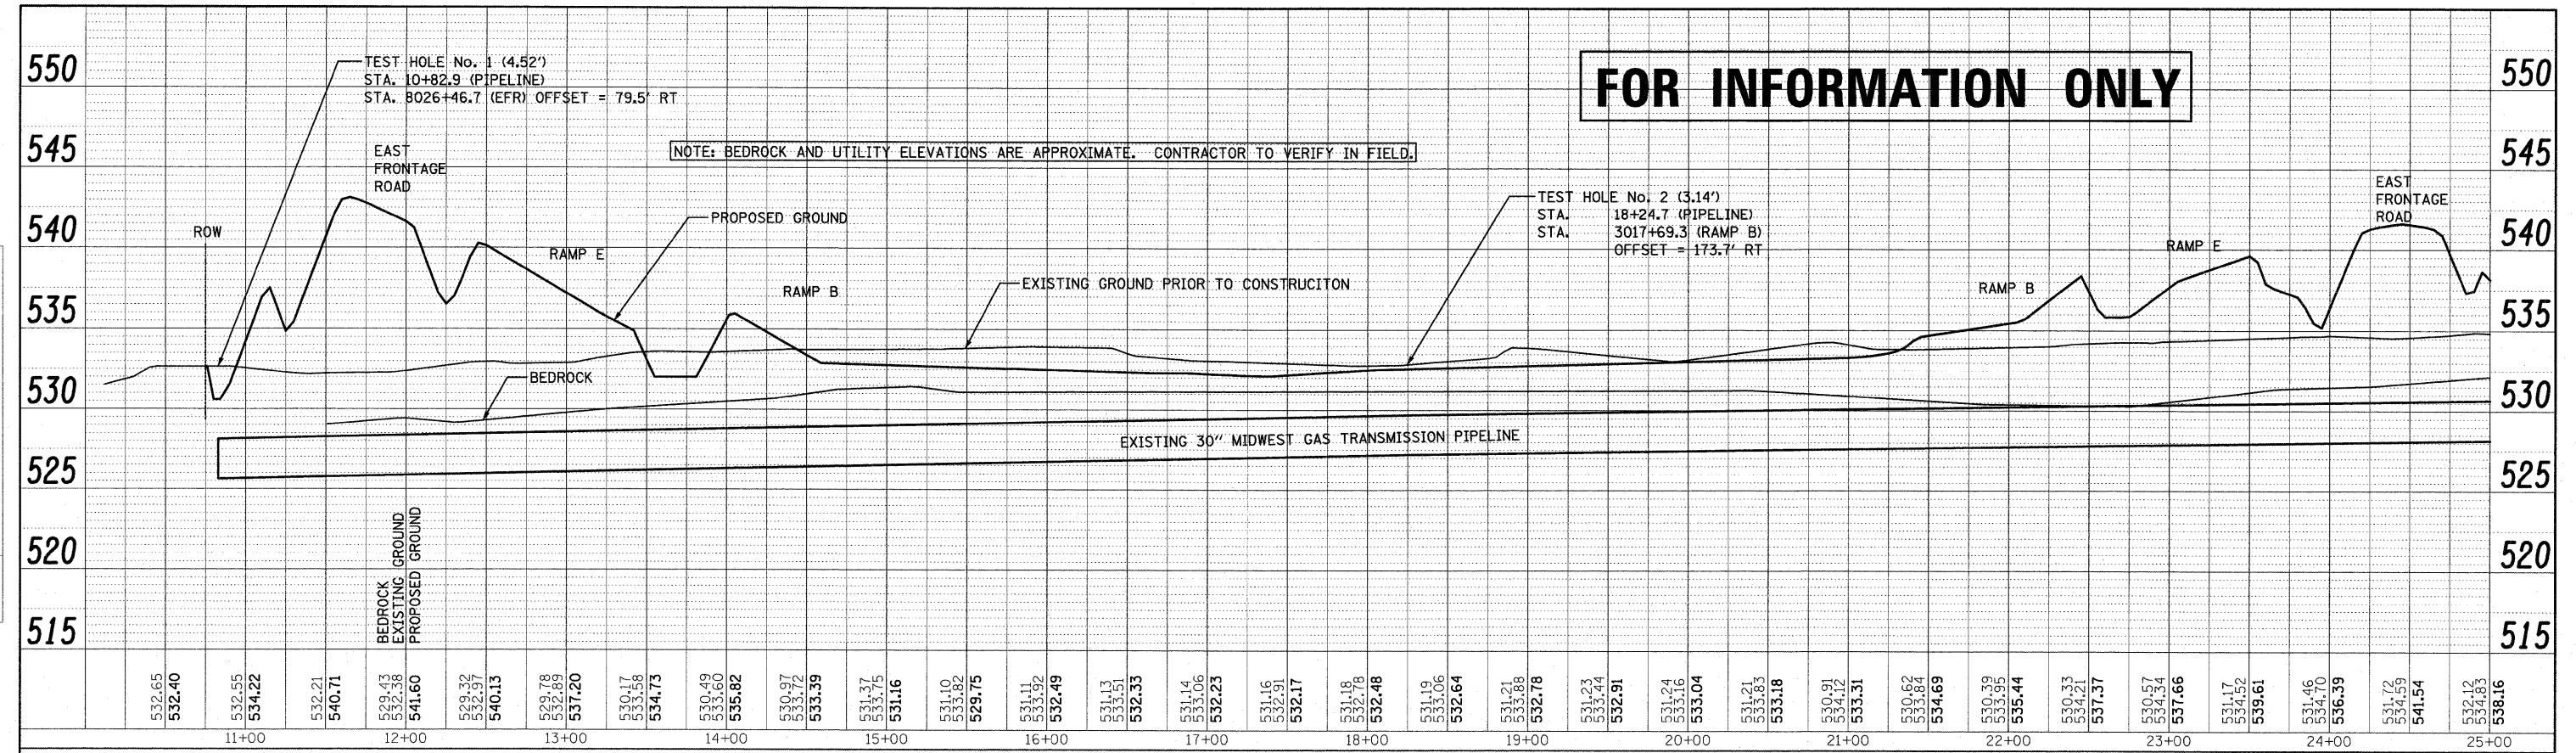

FILE NAME = D:\6031-SHT-UTIL-PROF01.dgn	USER NAME = jlatour	DESIGNED - JCL	REVISED -	STATE OF ILLINOIS DEPARTMENT OF TRANSPORTATION	GAS PIPELINE PROFILE	F.A.I. RTE. 55	SECTION (99-1&2)AC-3	COUNTY WILL	TOTAL SHEETS 524	SHEET NO. 86	
PLOT SCALE = 1:50	CHECKED - DLT	REVISIED -	SCALE: 1"=50'H/1"=5'V			SHEET NO. 2 OF 2 SHEETS	STA. TO STA.	CONTRACT NO. 60C31		FED. ROAD DIST. NO. 1 ILLINOIS FED. AID PROJECT	
PLOT DATE = 1/19/2010	DATE = 12/18/09	REVISIED -									

FINAL