
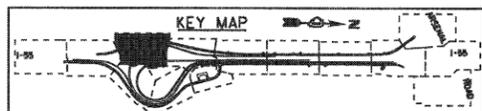


**MAINTENANCE OF TRAFFIC LEGEND**

-  WORK ZONE (CURRENT STAGE)
-  WORK ZONE (CONTD. FROM PREVIOUS STAGE)
-  DIRECTION OF TRAFFIC
-  TYPE II BARRICADES (DRUMS), SPACING AS SHOWN
-  TEMPORARY PAVEMENT (INSTALLED IN CURRENT STAGE)
-  TEMPORARY PAVEMENT (INSTALLED IN PREVIOUS STAGE)

**NOTE:**

AT THE COMPLETION OF STAGE 1, PRIOR TO STAGE 1A, INSTALL WET REFLECTIVE TEMP TAPE TYPE III PAVEMENT MARKINGS PER FINAL MARKING PLAN AT W FRONTAGE RD FROM STA. 5013+83 TO STA. 5025+37, AT RAMP D FROM STA. 4000+00 TO STA. 4006+91, AND AT W FRONTAGE CONNECTOR FROM STA. 6000+00 TO STA. 6019+57.

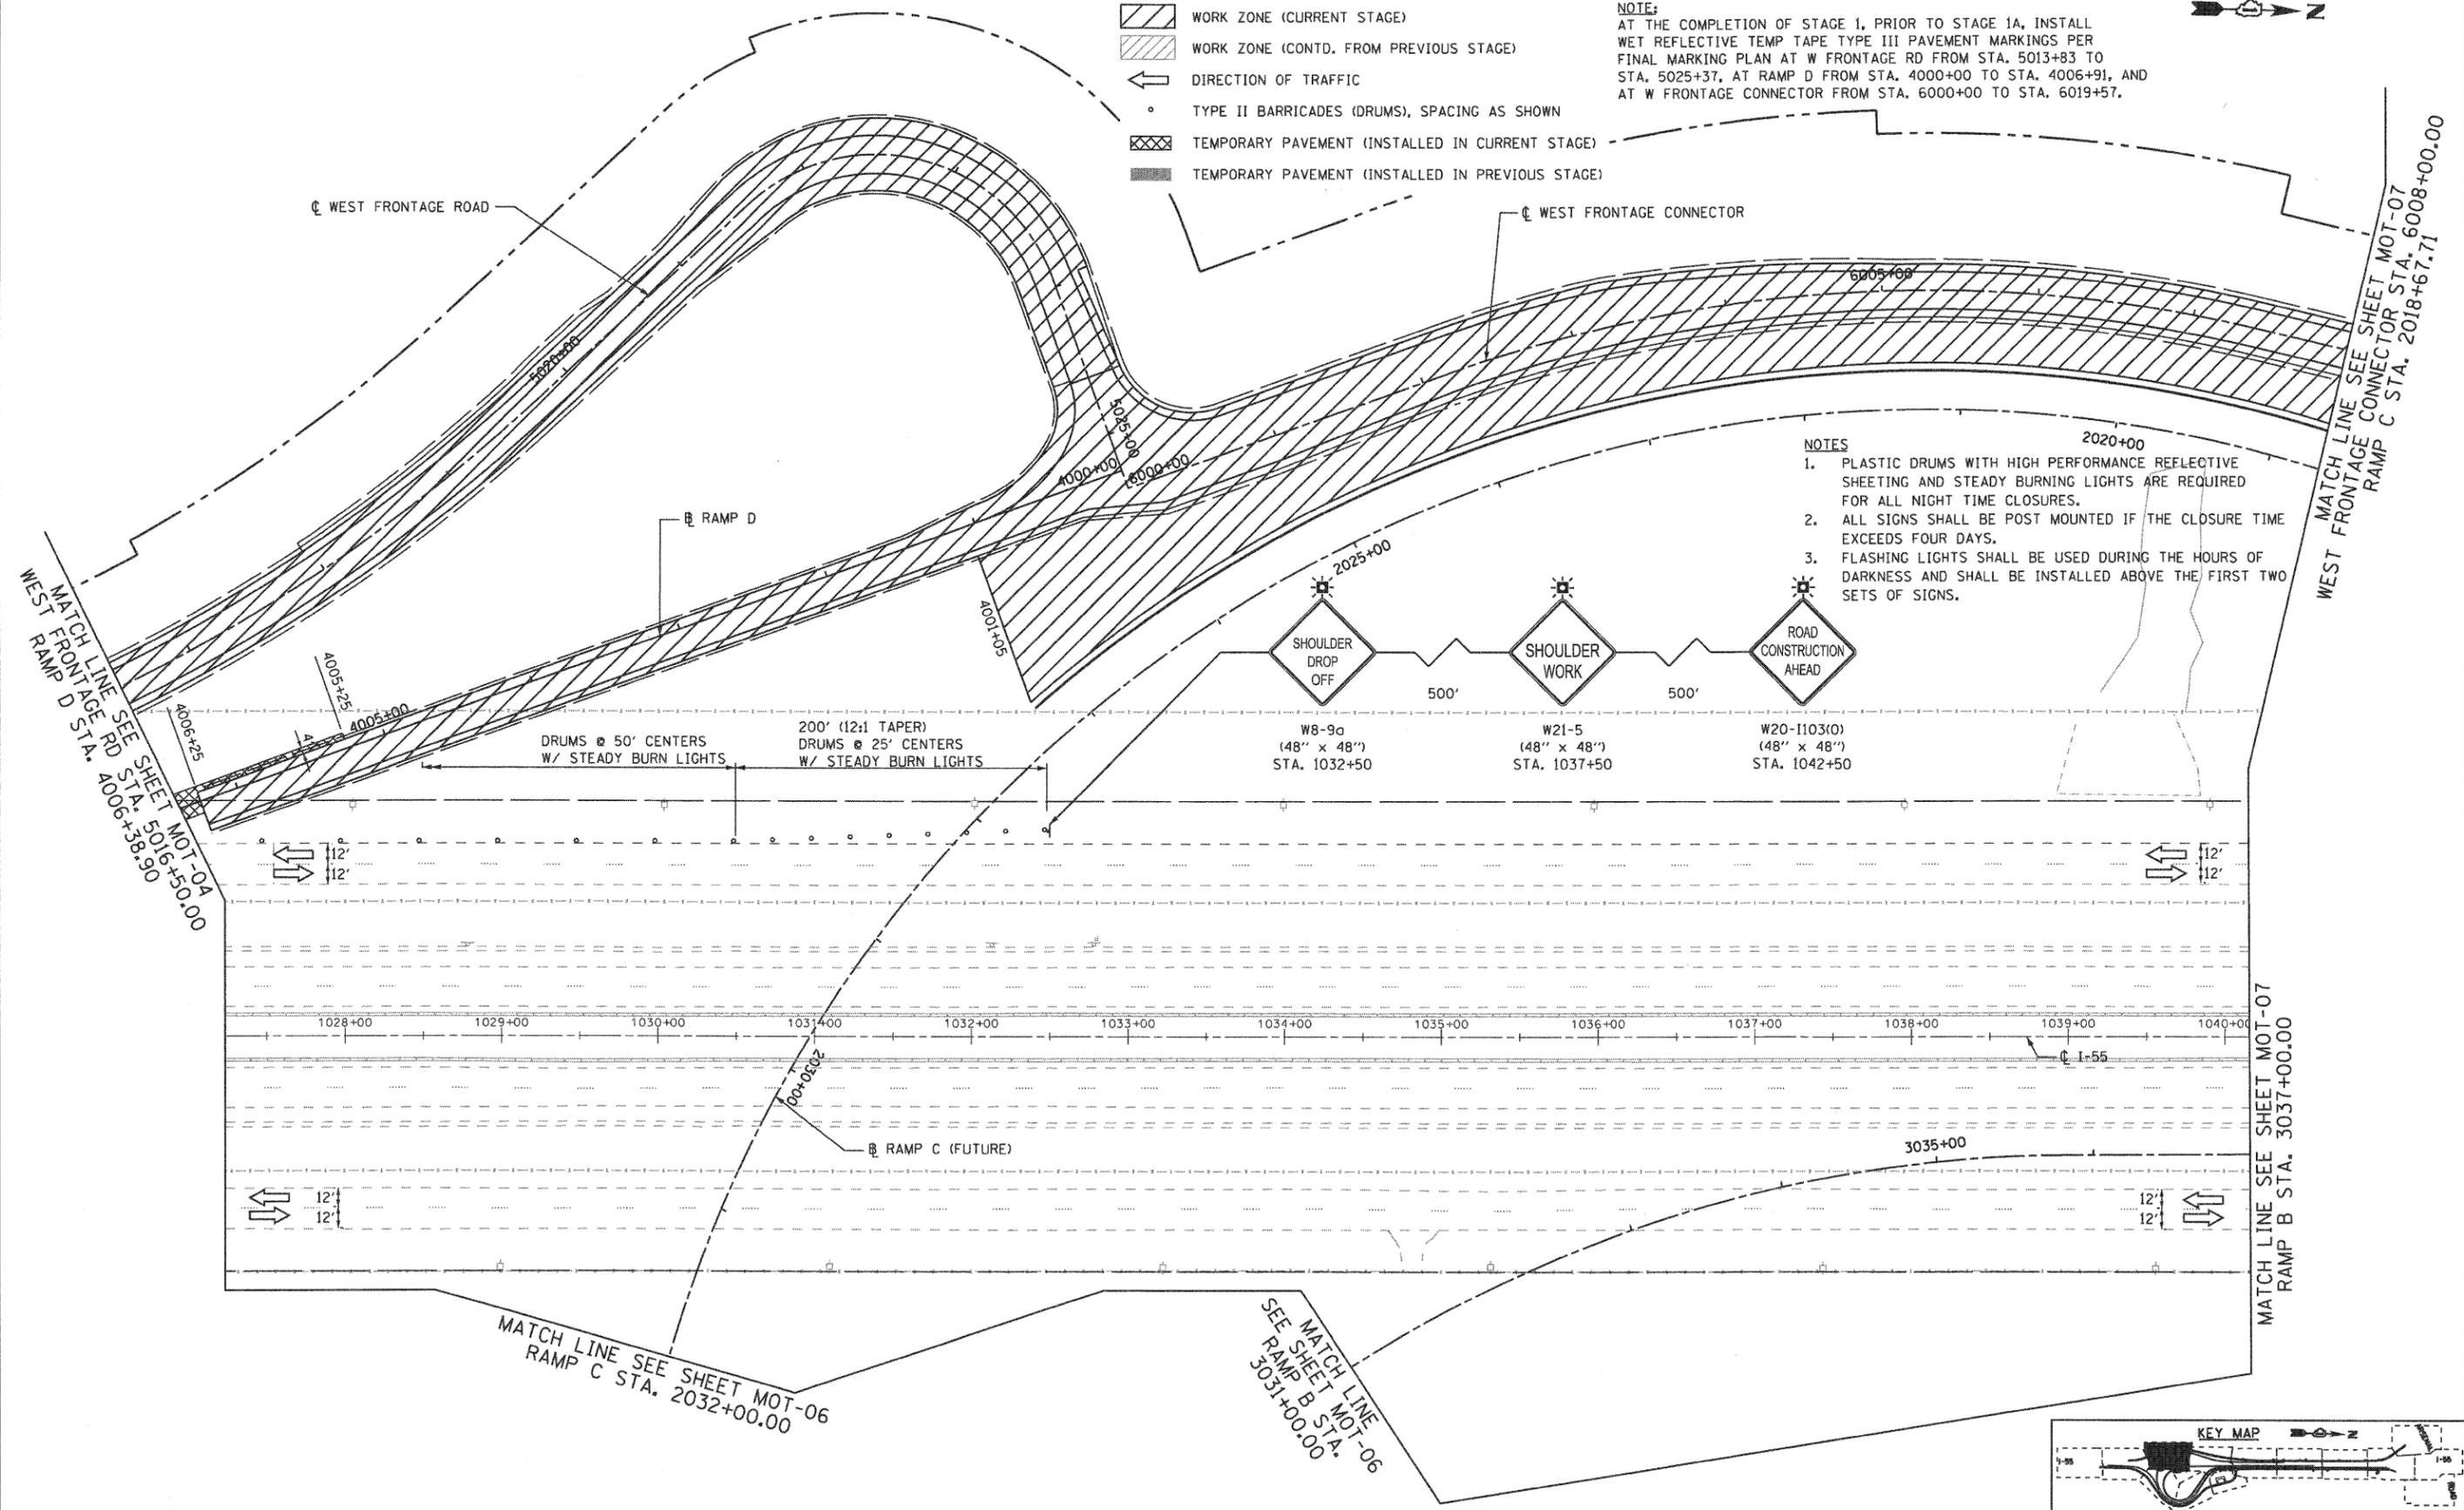

FILE NAME = ...\\D160C31-SHT-STAGING103.dgn	USER NAME = gao	DESIGNED - GR	REVISED -
		DRAWN - GR	REVISED -
		CHECKED - RY	REVISED -
		DATE - 12/18/2009	REVISED -
PLOT SCALE = 1:50			
PLOT DATE = 12/16/2009			

**STATE OF ILLINOIS  
 DEPARTMENT OF TRANSPORTATION**

**MAINTENANCE OF TRAFFIC  
 STAGE 1**

SCALE: 1"=50' SHEET NO. 3 OF 12 SHEETS STA. TO STA.

F.A.I. RTE.	SECTION	COUNTY	TOTAL SHEETS	SHEET NO.
55	(99-1&2)-3	WILL	524	91
FED. ROAD DIST. NO. 1 ILLINOIS FED. AID PROJECT			CONTRACT NO. 60C31	