


MAINTENANCE OF TRAFFIC LEGEND


-  WORK ZONE (CURRENT STAGE)
-  WORK ZONE (CONTD. FROM PREVIOUS STAGE)
-  DIRECTION OF TRAFFIC
-  TYPE II BARRICADES (DRUMS), SPACING AS SHOWN
-  TEMPORARY PAVEMENT (INSTALLED IN CURRENT STAGE)
-  TEMPORARY PAVEMENT (INSTALLED IN PREVIOUS STAGE)

NOTE

1. CONSTRUCT TEMPORARY PAVEMENT USING SHORT-TERM SHOULDER CLOSURE PER DETAIL B (MOT-02).

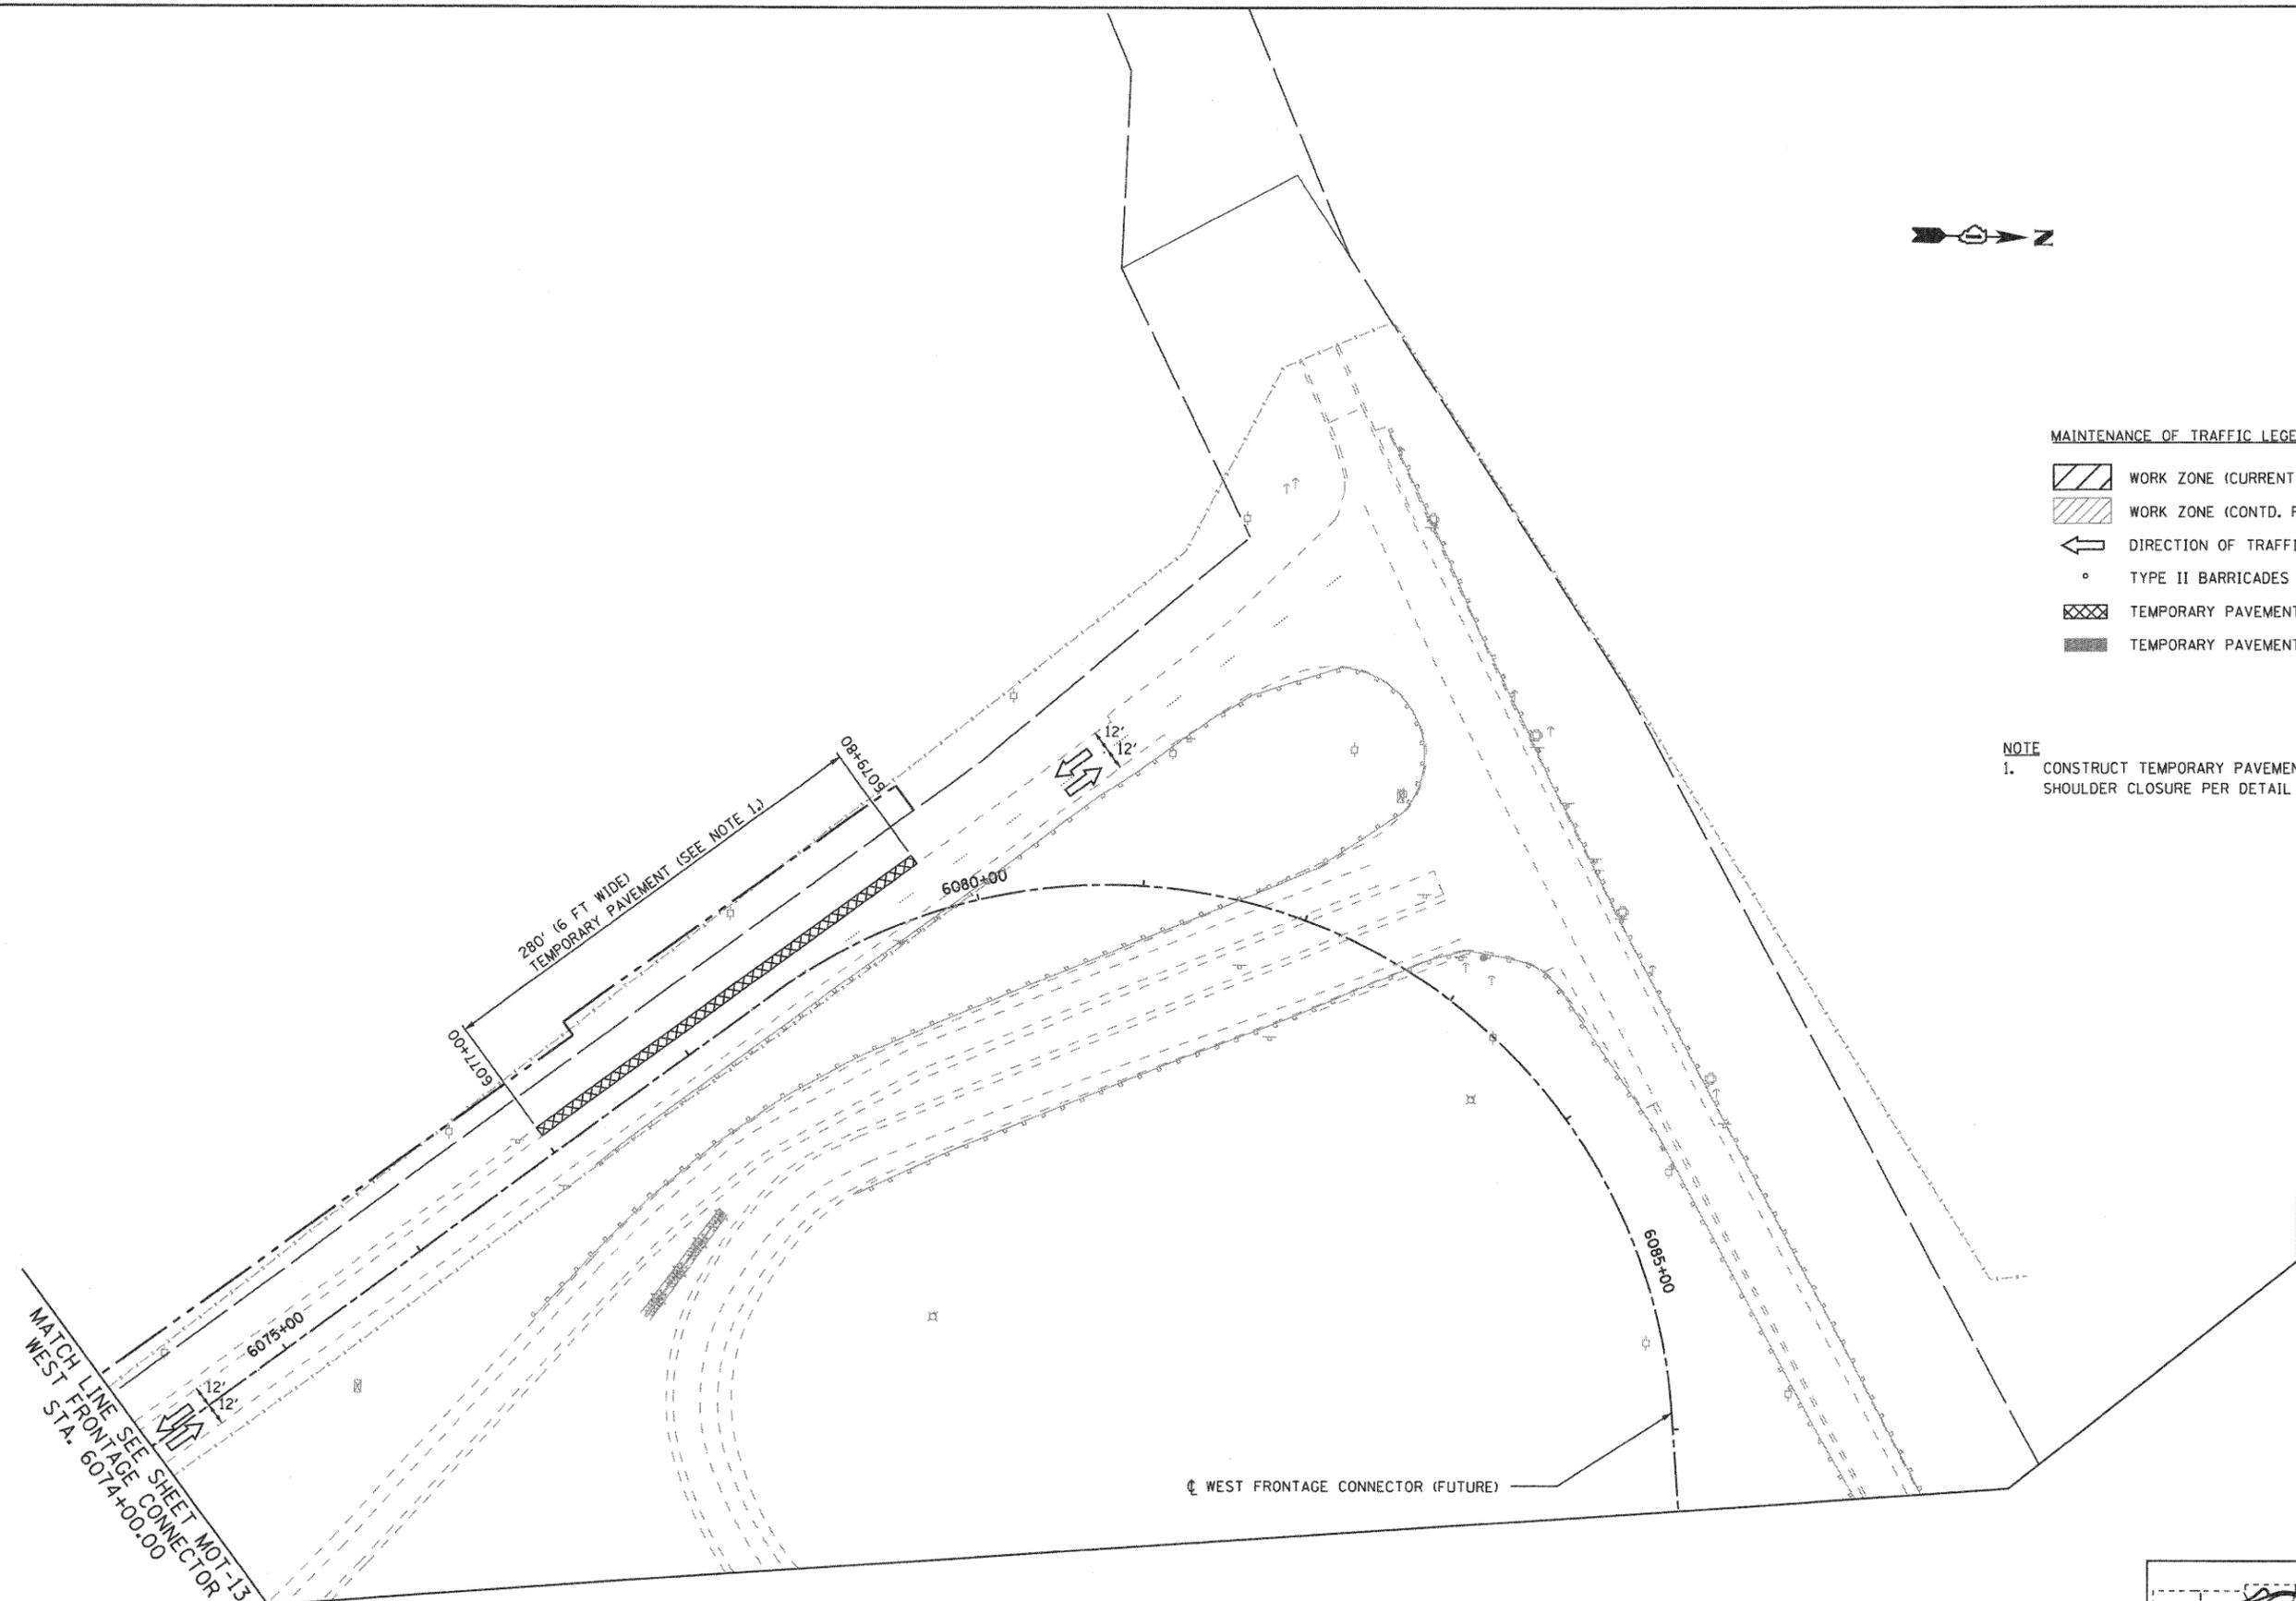

MATCH LINE SEE SHEET MOT-13
 WEST FRONTAGE CONNECTOR
 STA. 6074+00.00

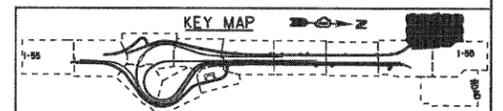

| | | | |
|---|------------------|-------------------|-----------|
| FILE NAME = ...ND160C31-SHT-STAGING112.dgn | USER NAME = gra1 | DESIGNED - GR | REVISED - |
| | | DRAWN - GR | REVISED - |
| | | CHECKED - RY | REVISED - |
| | | DATE - 12/18/2009 | REVISED - |
| PLOT SCALE = 1:50 | | | |
| PLOT DATE = 12/16/2009 | | | |

**STATE OF ILLINOIS
 DEPARTMENT OF TRANSPORTATION**

**MAINTENANCE OF TRAFFIC
 STAGE 1**

SCALE: 1"=50' SHEET NO. 12 OF 12 SHEETS STA. TO STA.

| F.A.I. RTE. | SECTION | COUNTY | TOTAL SHEETS | SHEET NO. |
|---|------------|--------|--------------------|-----------|
| 55 | (99-1&2)-3 | WILL | 524 | 100 |
| FED. ROAD DIST. NO. 1 ILLINOIS FED. AID PROJECT | | | CONTRACT NO. 60C31 | |

FINAL