



EJM ENGINEERING, INC.
411 South Wells Street Suite 800
Chicago, Illinois 60607




MATCH LINE SEE SHEET MOT-22
WEST FRONTAGE CONNECTOR
STA. 6035+50.00
RAMP C STA. 1990+89.59

MATCH LINE SEE SHEET MOT-22
ARSENAL RD STA. 918+00.00


MATCH LINE SEE SHEET MOT-24
WEST FRONTAGE CONNECTOR
STA. 6050+00.00

MATCH LINE SEE SHEET MOT-24
ARSENAL RD STA. 932+50.00

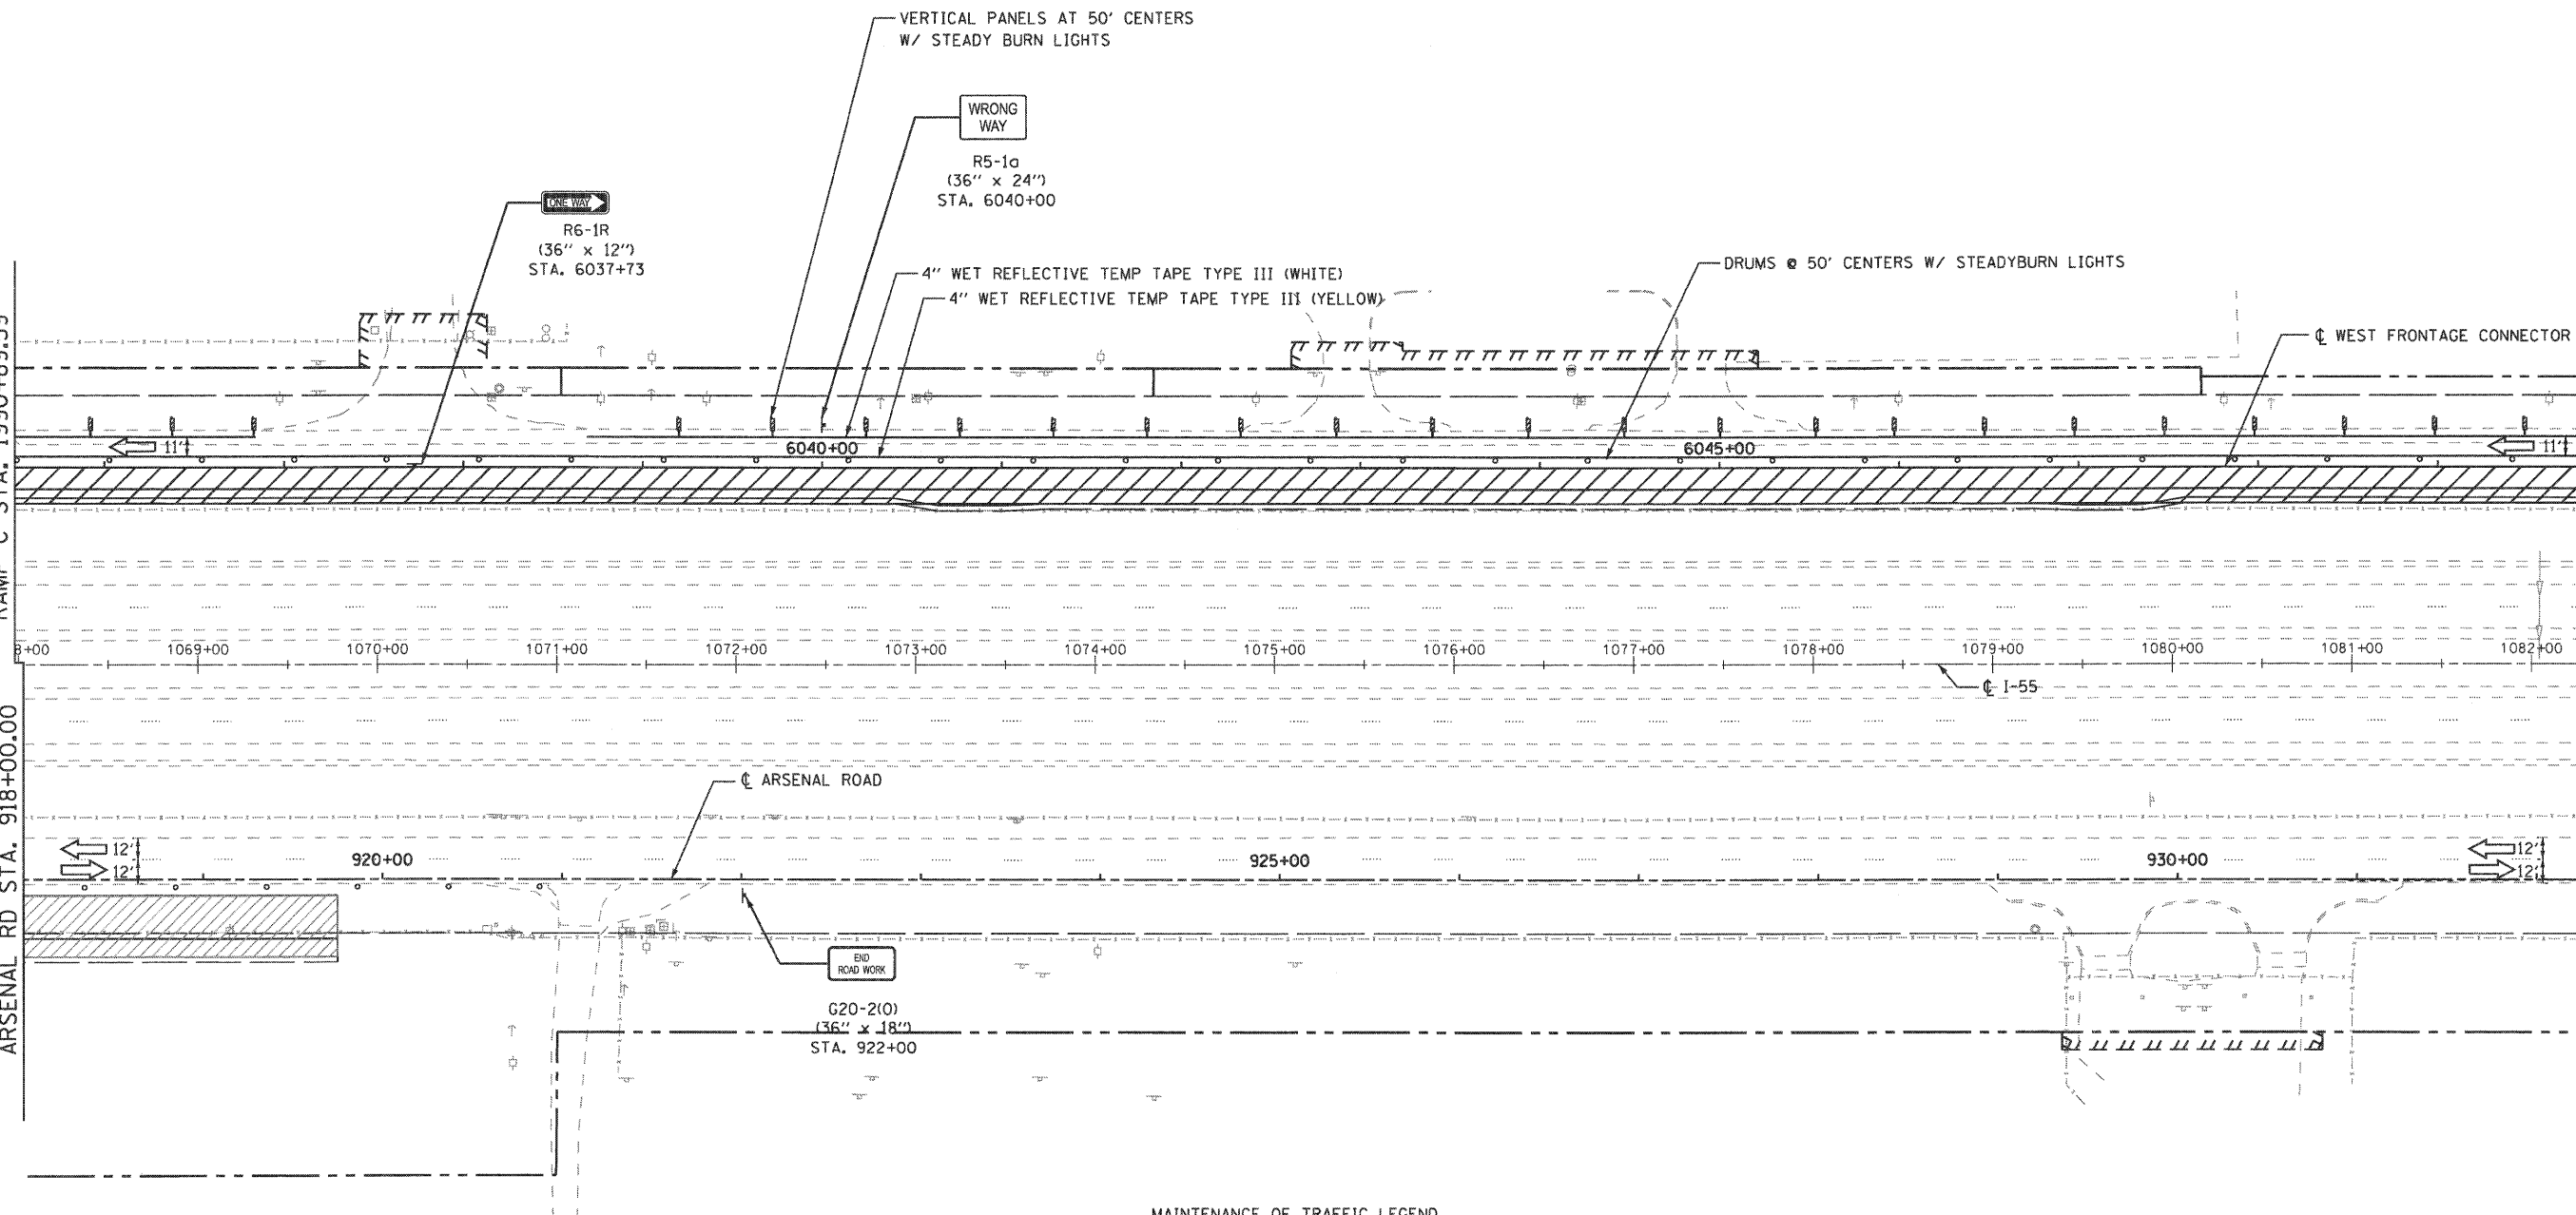

MAINTENANCE OF TRAFFIC LEGEND

- WORK ZONE (CURRENT STAGE)
- WORK ZONE (CONTD. FROM PREVIOUS STAGE)
- DIRECTION OF TRAFFIC
- TYPE II BARRICADES (DRUMS), SPACING AS SHOWN
- TEMPORARY PAVEMENT (INSTALLED IN CURRENT STAGE)
- TEMPORARY PAVEMENT (INSTALLED IN PREVIOUS STAGE)

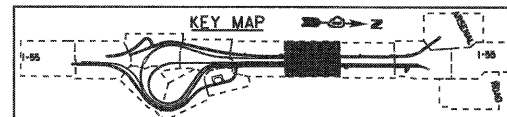

FILE NAME = ...ND160C31-SHT-STAGING2009.dgn

USER NAME = gra	DESIGNED - GR	REVISED -
PLOT SCALE = 1:50	DRAWN - GR	REVISED -
PLOT DATE = 12/16/2009	CHECKED - RY	REVISED -
	DATE - 12/18/2009	REVISED -

**STATE OF ILLINOIS
DEPARTMENT OF TRANSPORTATION**

**MAINTENANCE OF TRAFFIC
STAGE 2**

SCALE: 1"=50' SHEET NO. 5 OF 8 SHEETS STA. TO STA.

F.A.I. RTE.	SECTION	COUNTY	TOTAL SHEETS	SHEET NO.
55	(99-1&2)-3	WILL	524	109
FED. ROAD DIST. NO. 1 ILLINOIS FED. AID PROJECT			CONTRACT NO. 60C31	

FINAL