


EJM ENGINEERING, INC.
411 South Wells Street Suite 800
Chicago, Illinois 60607

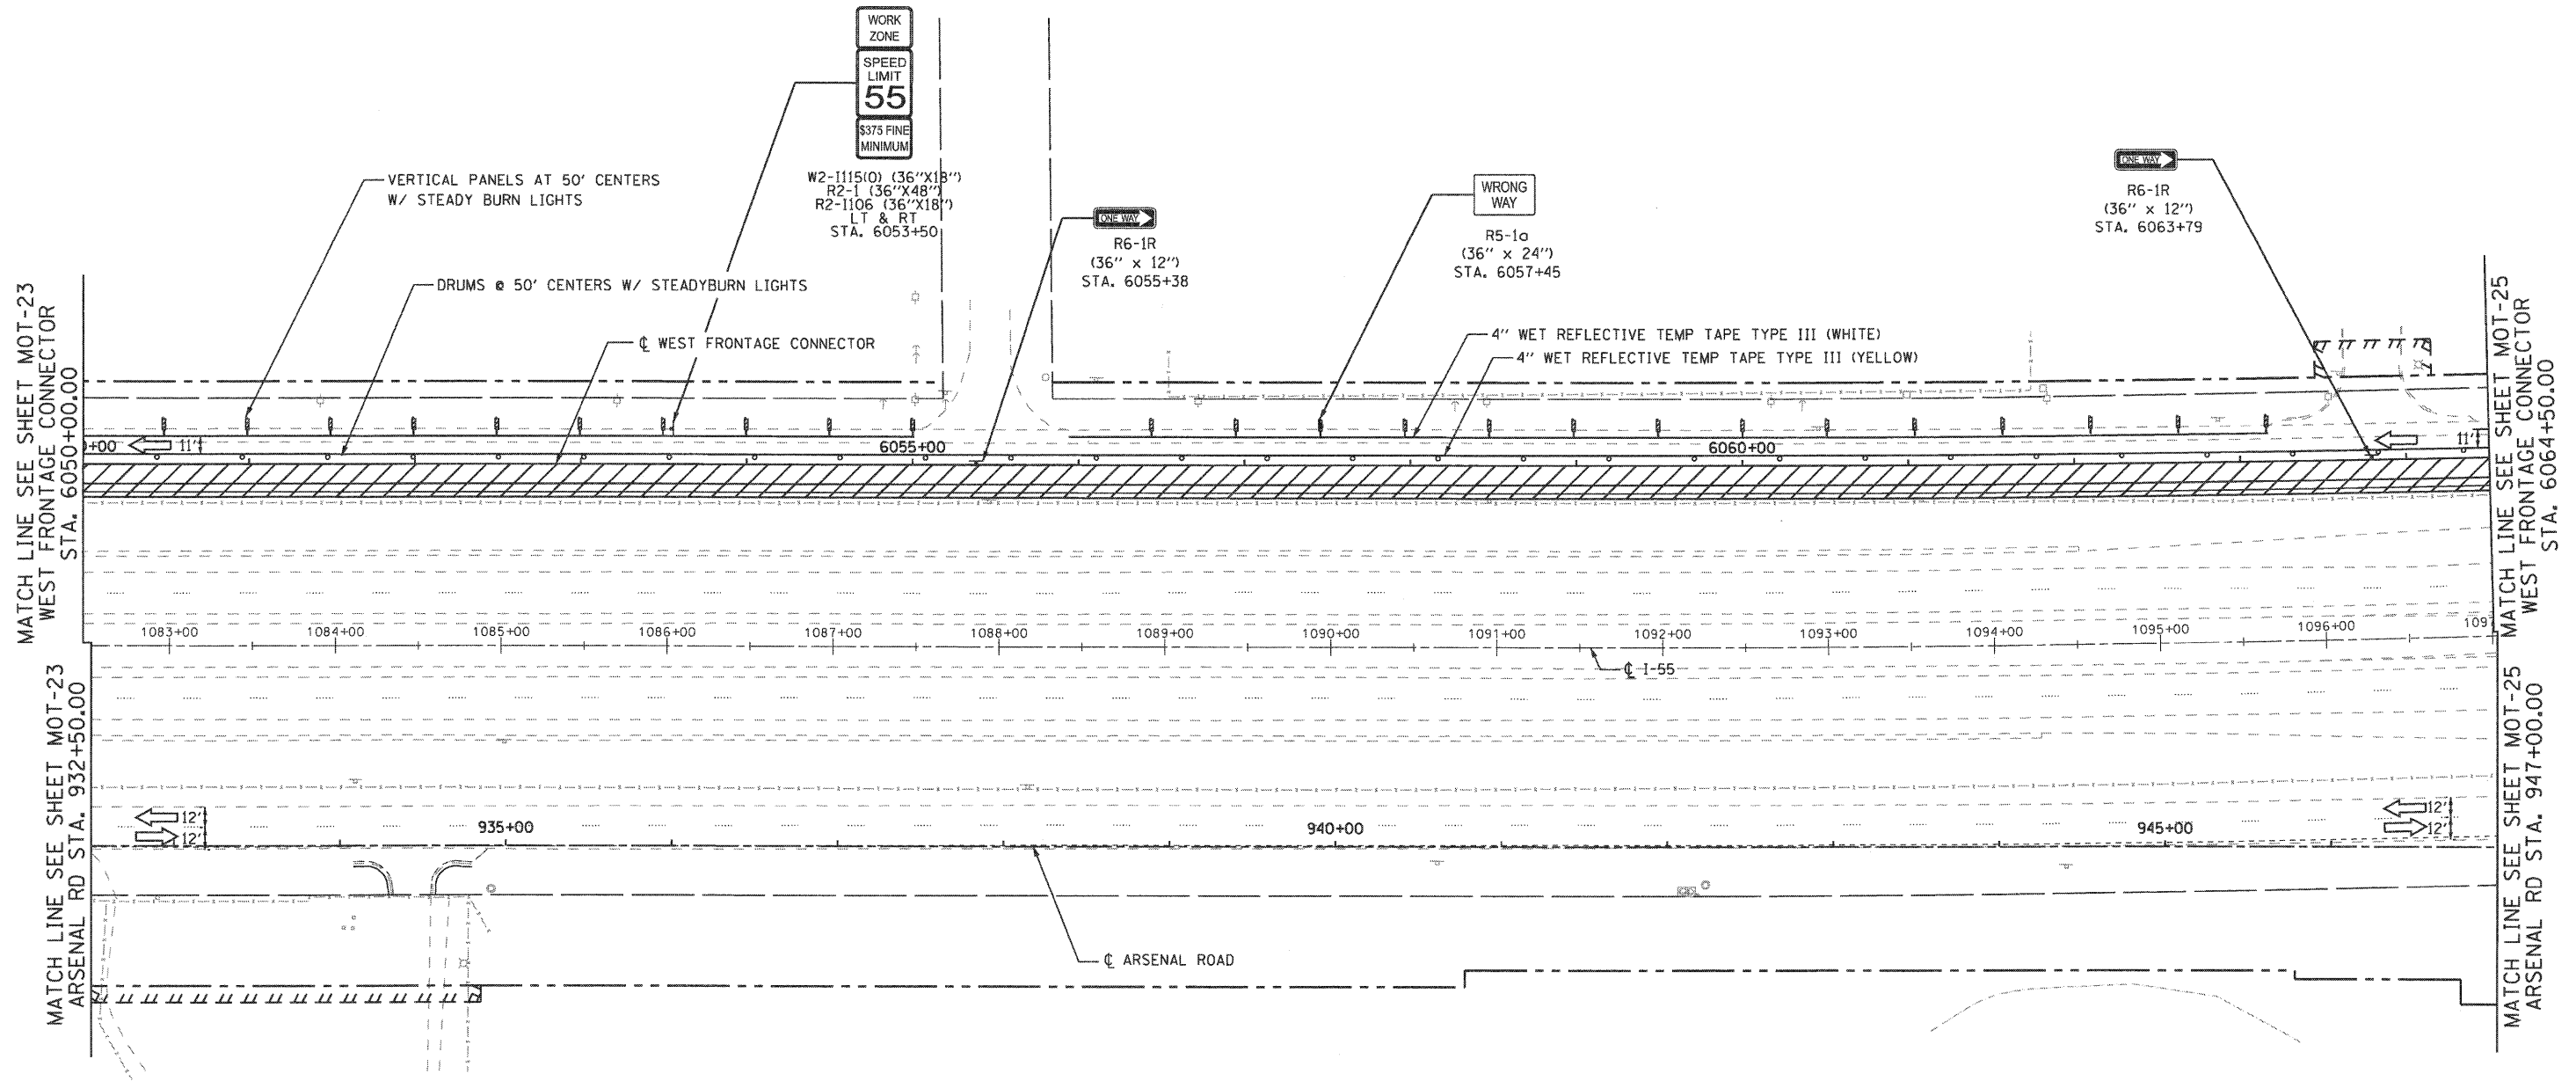


MATCH LINE SEE SHEET MOT-23
WEST FRONTAGE CONNECTOR
STA. 6050+00.00

MATCH LINE SEE SHEET MOT-23
ARSENAL RD STA. 932+50.00

MATCH LINE SEE SHEET MOT-25
WEST FRONTAGE CONNECTOR
STA. 6064+50.00

MATCH LINE SEE SHEET MOT-25
ARSENAL RD STA. 947+00.00

- MAINTENANCE OF TRAFFIC LEGEND**
- WORK ZONE (CURRENT STAGE)
 - WORK ZONE (CONTD. FROM PREVIOUS STAGE)
 - DIRECTION OF TRAFFIC
 - TYPE II BARRICADES (DRUMS), SPACING AS SHOWN
 - TEMPORARY PAVEMENT (INSTALLED IN CURRENT STAGE)
 - TEMPORARY PAVEMENT (INSTALLED IN PREVIOUS STAGE)

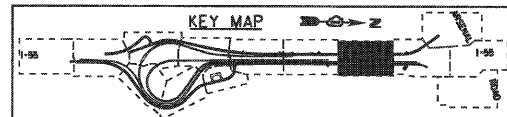

FILE NAME = ...ND160C31-SHT-STAGING218.dgn	USER NAME = gra	DESIGNED - GR	REVISED -	STATE OF ILLINOIS DEPARTMENT OF TRANSPORTATION	MAINTENANCE OF TRAFFIC STAGE 2	F.A.I. RTE. 55	SECTION (99-1&2)-3	COUNTY WILL	TOTAL SHEETS 524	SHEET NO. 110		
PLOT SCALE = 1/8"=1'-0"	CHECKED - RY	REVISED -	REVISED -			SCALE: 1"=50'	SHEET NO. 6 OF 8 SHEETS	STA.	TO STA.	CONTRACT NO. 60C31		
PLOT DATE = 12/16/2009	DATE - 12/18/2009	REVISED -	REVISED -			FED. ROAD DIST. NO. 1 ILLINOIS FED. AID PROJECT						