



EJM ENGINEERING, INC.
 411 South Wells Street Suite 800
 Chicago, Illinois 60607

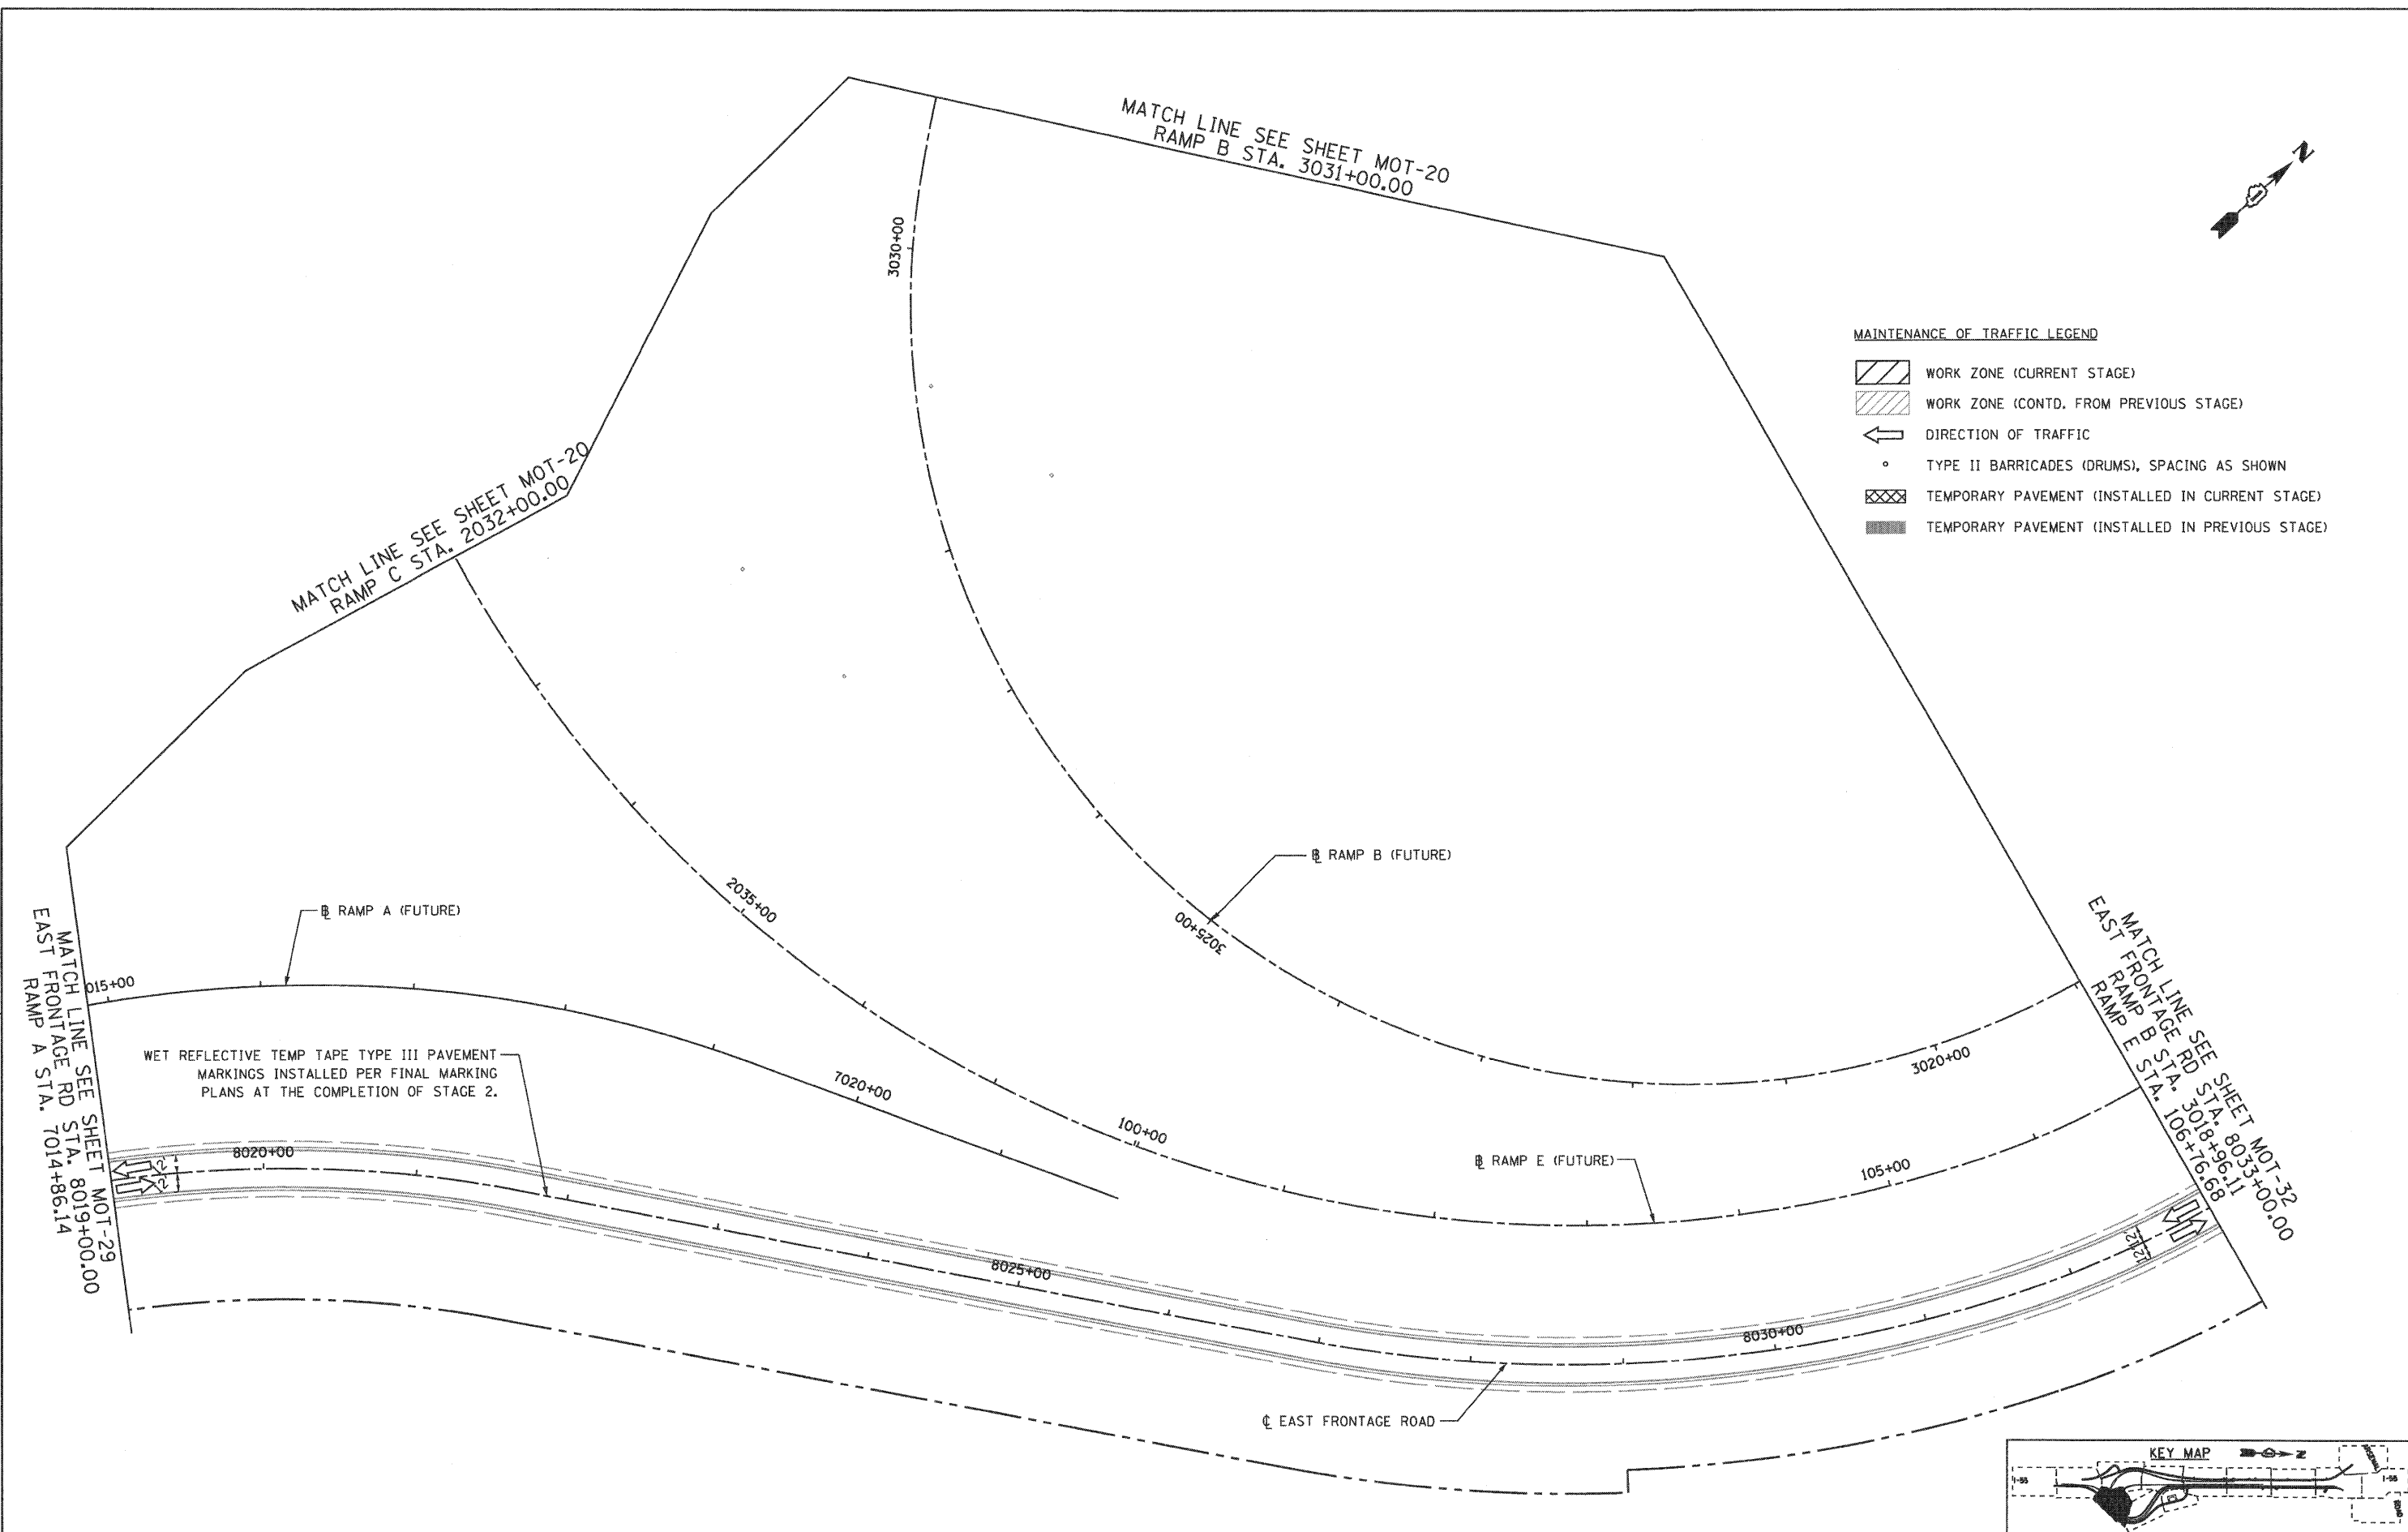

MAINTENANCE OF TRAFFIC LEGEND

- WORK ZONE (CURRENT STAGE)
- WORK ZONE (CONTD. FROM PREVIOUS STAGE)
- DIRECTION OF TRAFFIC
- TYPE II BARRICADES (DRUMS), SPACING AS SHOWN
- TEMPORARY PAVEMENT (INSTALLED IN CURRENT STAGE)
- TEMPORARY PAVEMENT (INSTALLED IN PREVIOUS STAGE)

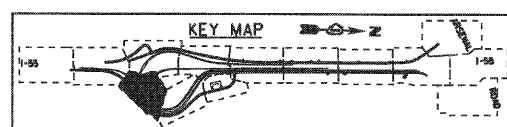

FILE NAME = ...ND160C31-SHT-STAGING304.dgn	USER NAME = gra	DESIGNED - GR	REVISED -	STATE OF ILLINOIS DEPARTMENT OF TRANSPORTATION	MAINTENANCE OF TRAFFIC STAGE 3	F.A.I. RTE. 55	SECTION (99-1&2)-3	COUNTY WILL	TOTAL SHEETS 524	SHEET NO. 116		
PLOT SCALE = 1:50	CHECKED - RY	REVISIED -	REVISIED -			SCALE: 1"=50'	SHEET NO. 2 OF 10 SHEETS	STA.	TO STA.	CONTRACT NO. 60C31		
PLOT DATE = 12/16/2009	DATE - 12/18/2009	REVISIED -	REVISIED -			FED. ROAD DIST. NO. 1			ILLINOIS FED. AID PROJECT			
						FINAL						