


PLAN
 REVISIONS
 CHECKED
 ALIGNED
 CHECKED
 DATE
 BY
 NO.
 FILE NAME

PROFILE
 REVISIONS
 CHECKED
 PLOTTED
 DATE
 BY
 NO.
 FILE NAME

300 W. ADAMS ST.
 CHICAGO, IL 60606
 SINGH & ASSOCIATES, INC.
 CONSULTING ENGINEERS
 TEL: (312) 629-0240
 FAX: (312) 629-8449

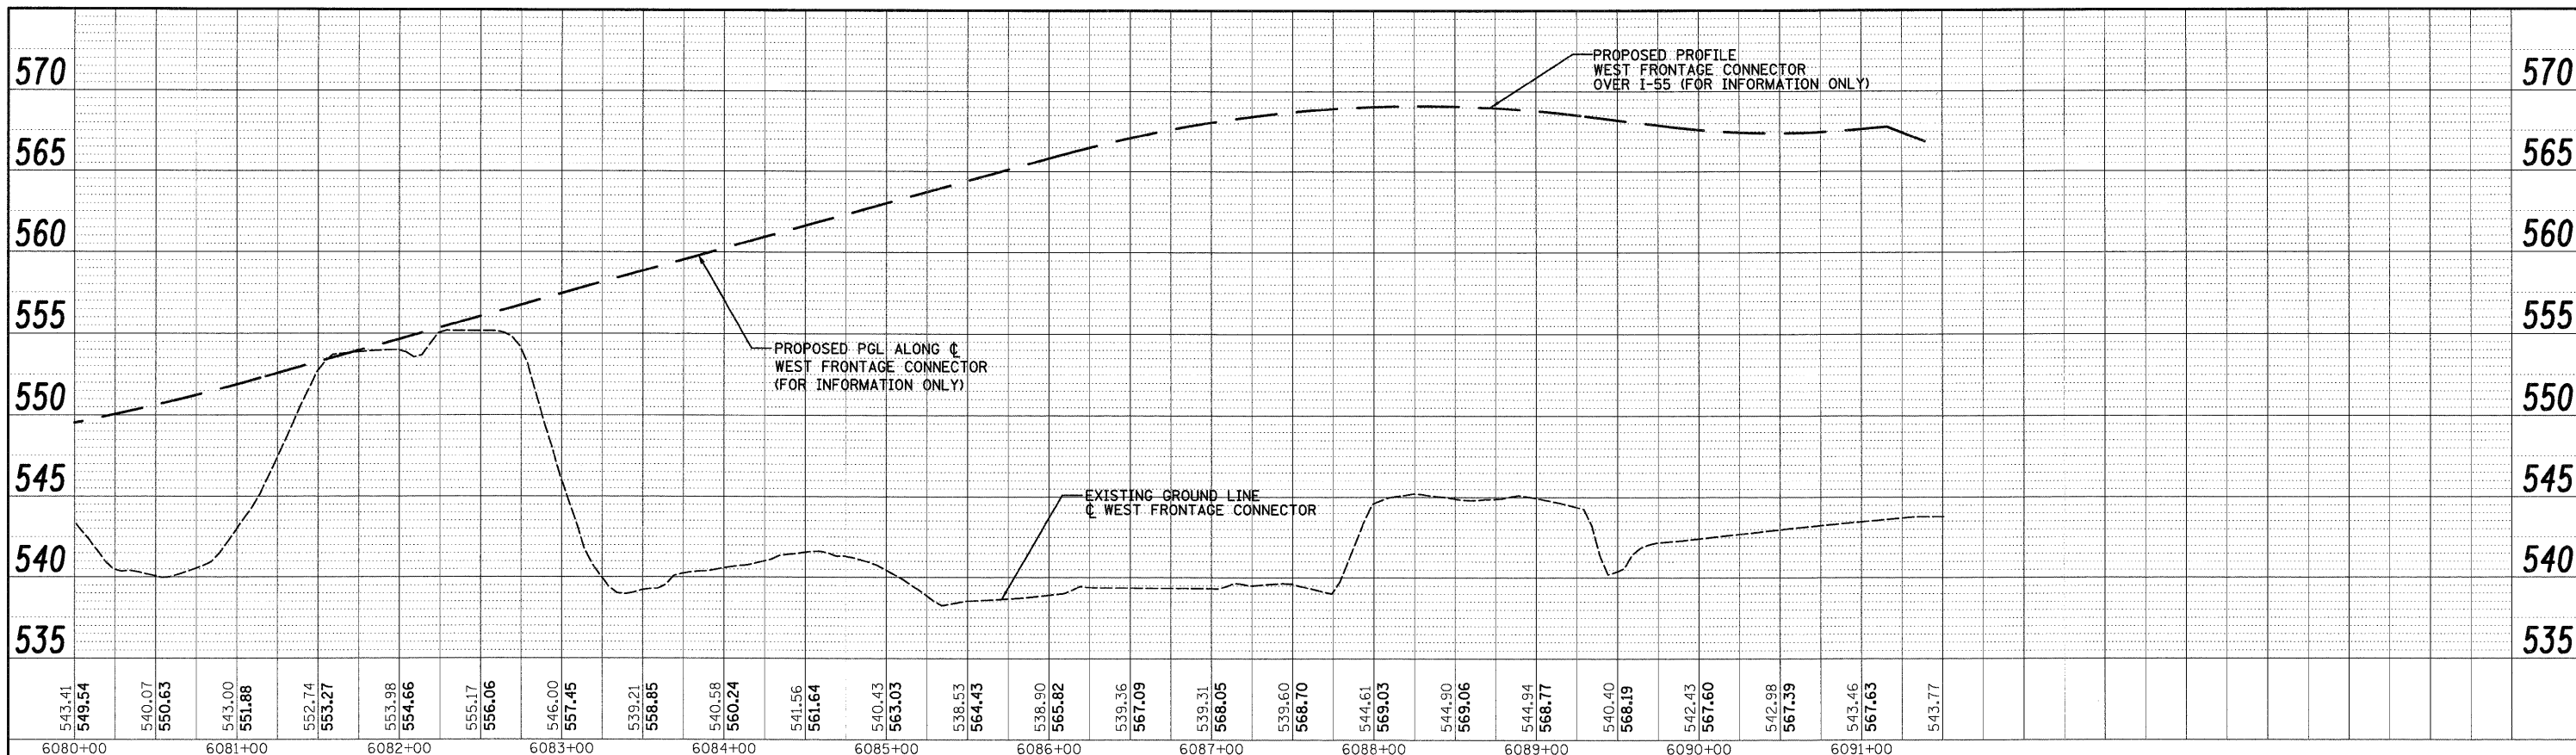

FILE NAME = D:\62C31-SHT-DRAINPROFILE87.dgn	USER NAME = TKluegel	DESIGNED - PTK/VP	REVISED -	STATE OF ILLINOIS DEPARTMENT OF TRANSPORTATION	WEST FRONTAGE CONNECTOR DRAINAGE PROFILE	F.A.I. RTE. 55	SECTION (99-1&2)AC-3	COUNTY WILL	TOTAL SHEETS 524	SHEET NO. 172	
PLOT SCALE = 1:50	DATE = 12/18/09	DRAWN - PTK/VP	REVISED -			SCALE 1"=50' HORIZ. 1"=5' VERT. SHEET NO. 7 OF 18 SHEETS STA. TO STA.		CONTRACT NO. 60C31		FED. ROAD DIST. NO. 1 ILLINOIS FED. AID PROJECT	
PLOT DATE = 12/11/2009	DATE = 12/18/09	CHECKED - CL	REVISED -								
		DATE = 12/18/09	REVISED -								

FINAL