
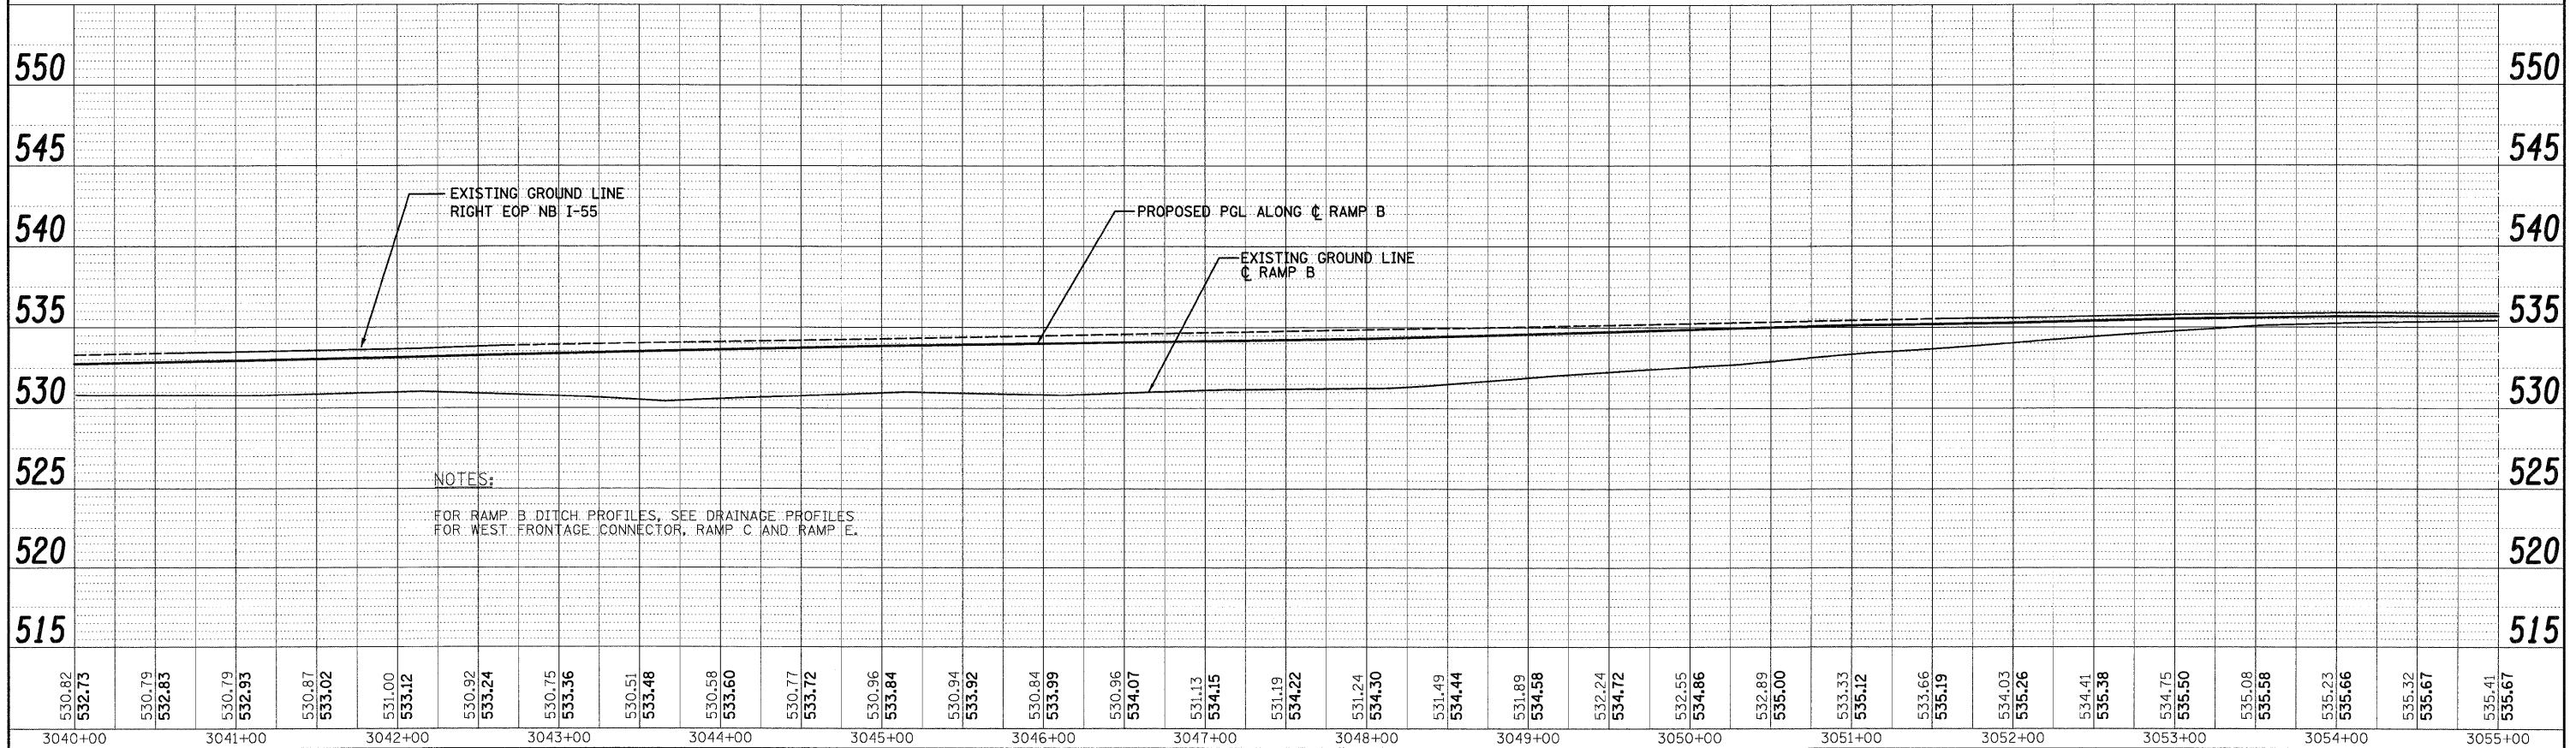


PLAN
 REVISIONS
 ALIGNED CHECKED
 NOTE BOOK
 PLOTTED
 DATE

PROFILE
 REVIEWED
 GRADES CHECKED
 NOTE BOOK
 PLOTTED
 DATE

SINGH & ASSOCIATES, INC.
 CONSULTING ENGINEERS
 300 W. ADAMS ST.
 CHICAGO, IL 60606
 TEL: (312) 629-0240
 FAX: (312) 629-8449

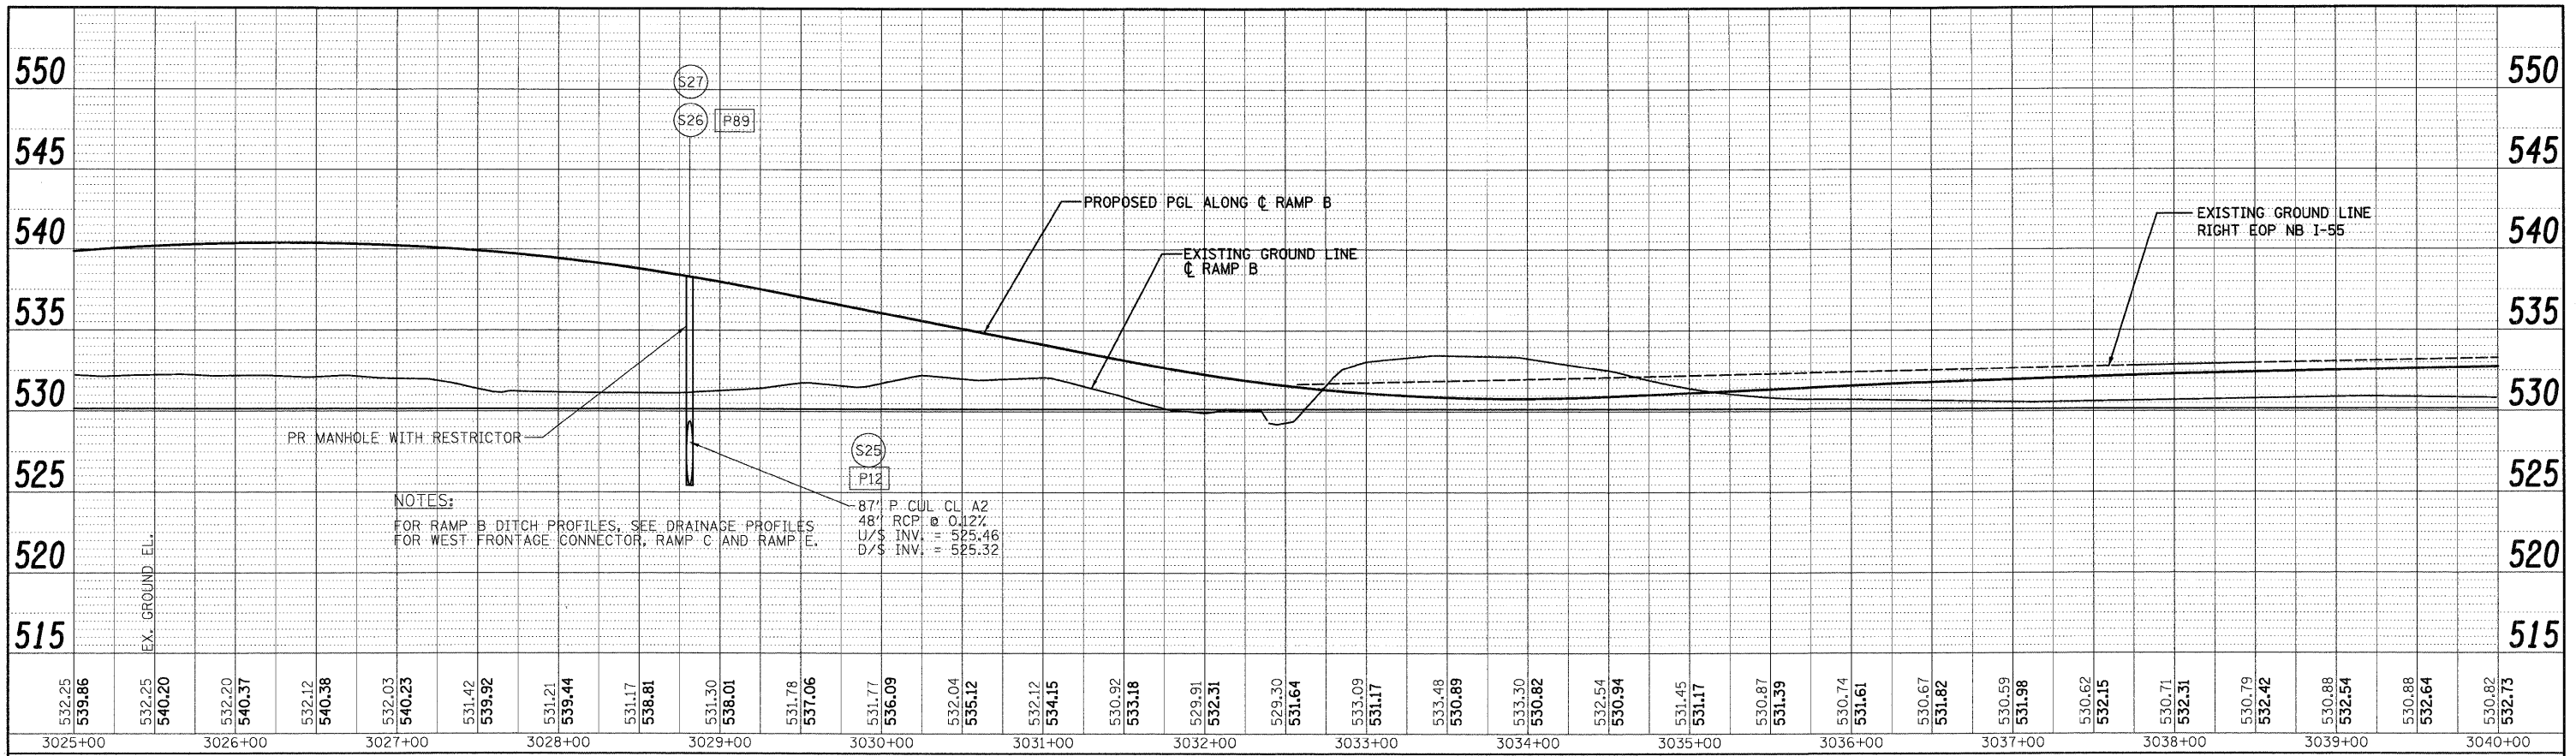

FILE NAME = D:\60C31-SHT-DRAINPROFILE13.dgn	USER NAME = TKLuegel	DESIGNED - PTK/VP	REVISED -	STATE OF ILLINOIS DEPARTMENT OF TRANSPORTATION	RAMP B DRAINAGE PROFILE	F.A.I. RTE. 55	SECTION (99-1&2)AC-3	COUNTY WILL	TOTAL SHEETS 524	SHEET NO. 178
PLOT SCALE = 1:50	DATE = 12/18/09	DRAWN - PTK/VP	REVISED -			CONTRACT NO. 60C31				
PLOT DATE = 12/11/2009	DATE = 12/18/09	CHECKED - CL	REVISED -			FED. ROAD DIST. NO. 1 ILLINOIS FED. AID PROJECT				
		DATE = 12/18/09	REVISED -			SCALE 1"=50'H 1"=5'V SHEET NO. 13 OF 18 SHEETS STA. TO STA.				

FINAL