



PLAN	REVISIONS	BY	DATE
NO.	NO.		
NO.	NO.		
NO.	NO.		
NO.	NO.		
NO.	NO.		
NO.	NO.		
NO.	NO.		
NO.	NO.		
NO.	NO.		

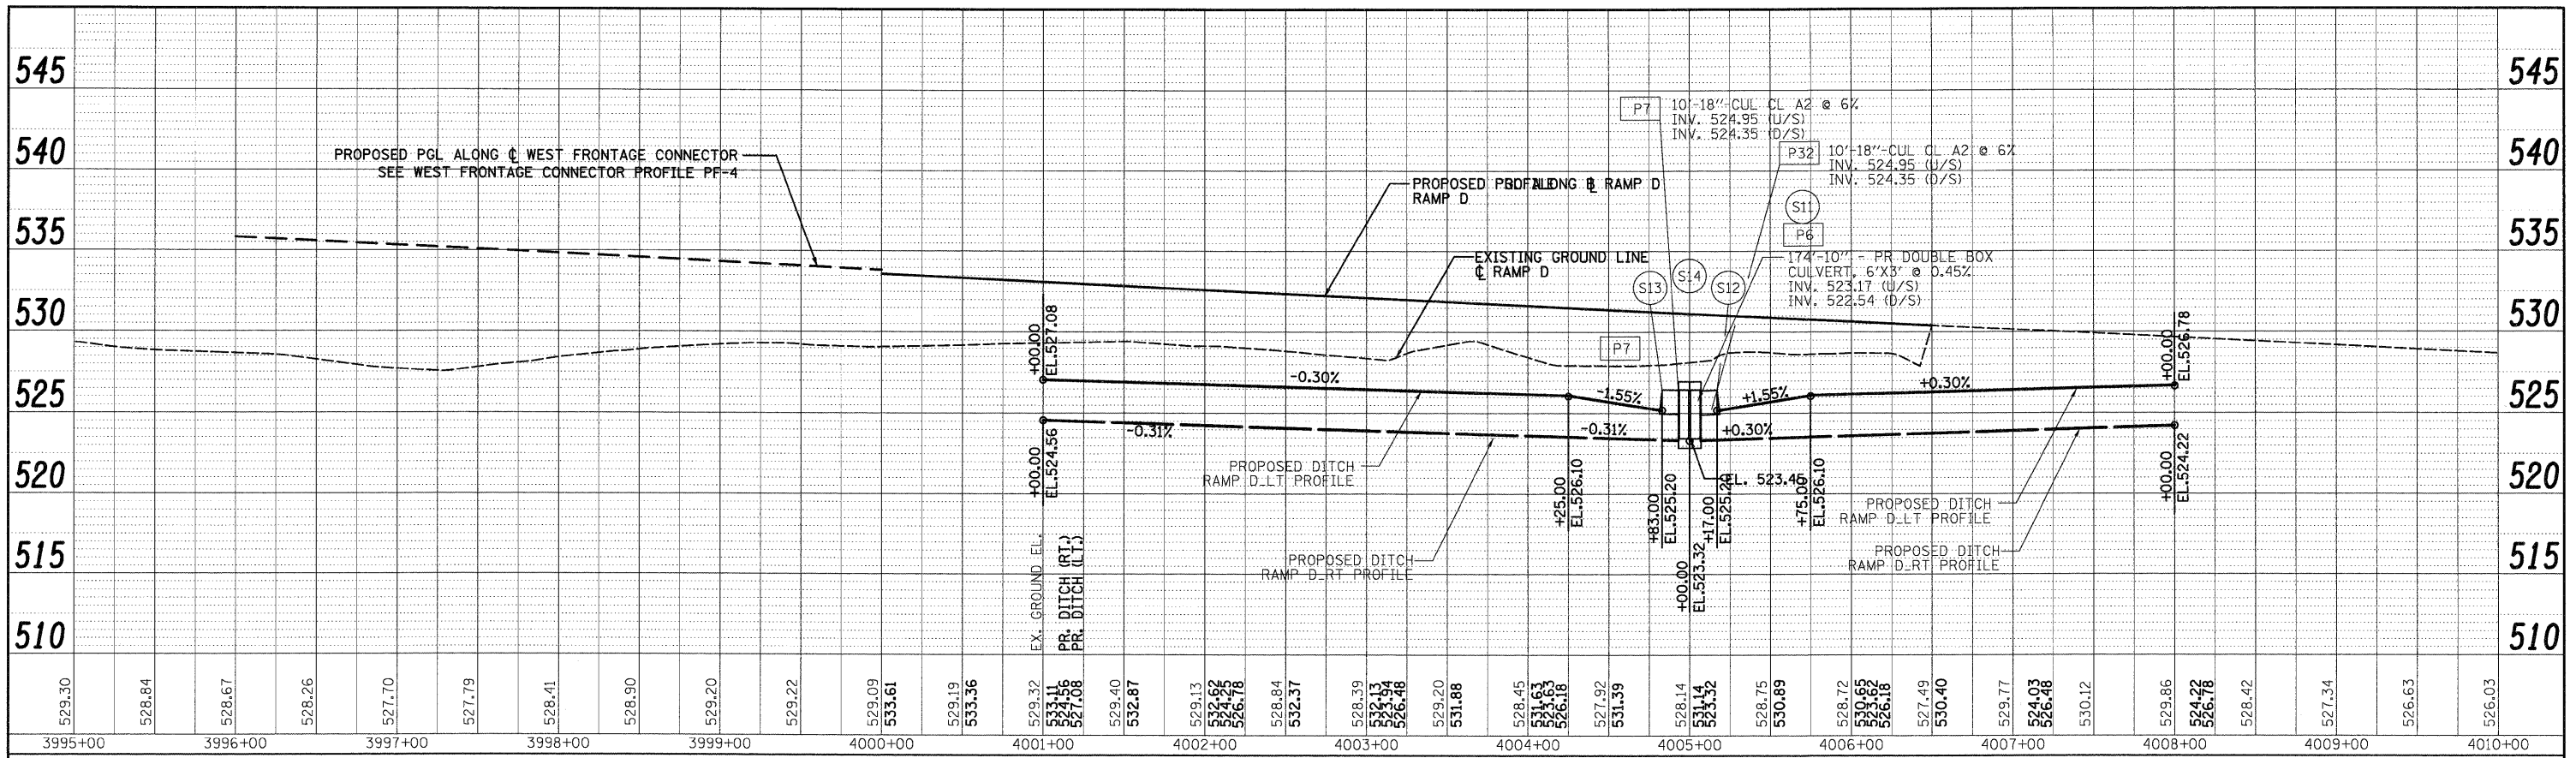

PROFILE	REVISIONS	BY	DATE
NO.	NO.		
NO.	NO.		
NO.	NO.		
NO.	NO.		
NO.	NO.		
NO.	NO.		
NO.	NO.		
NO.	NO.		
NO.	NO.		

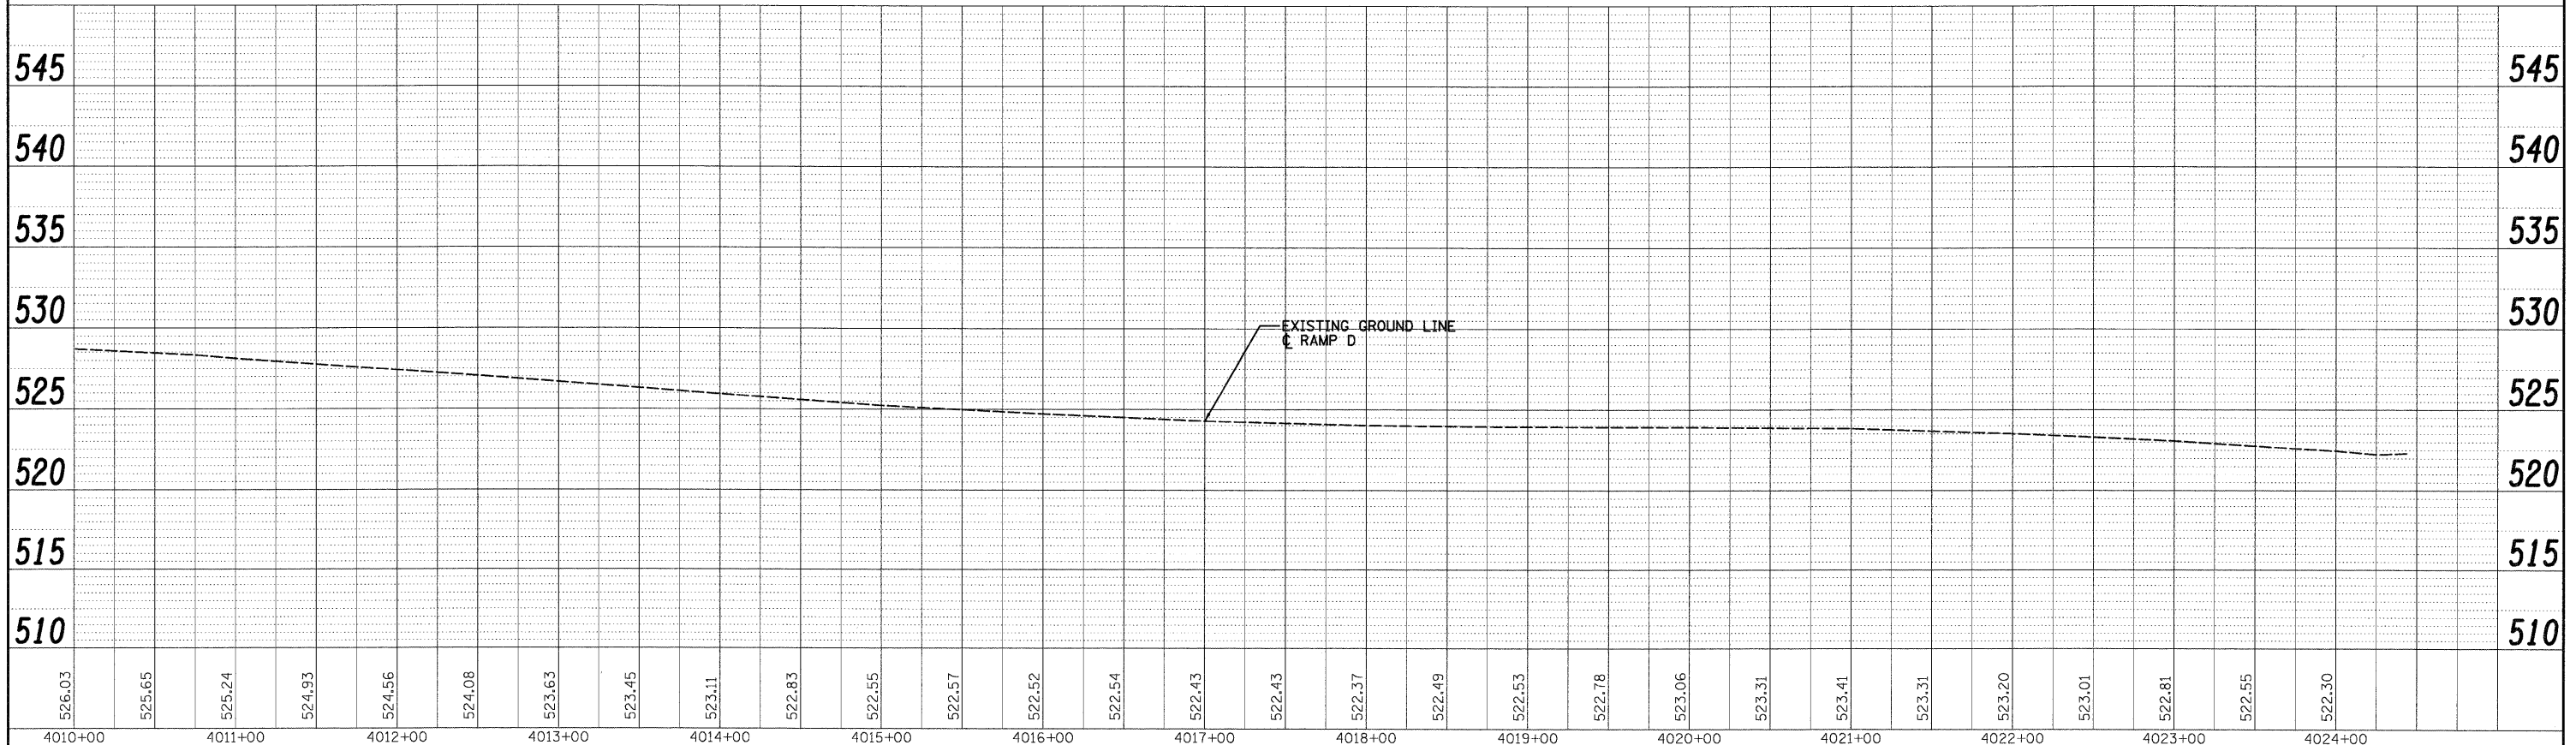

300 W. ADAMS ST.  
CHICAGO, IL 60606  
TEL: (312) 629-0240  
SINGH & ASSOCIATES, INC.  
CONSULTING ENGINEERS  
FAX: (312) 629-9449

FILE NAME = D:\60C31-SHT-DRAIN\PROFILE:7.dgn	USER NAME = TKluagel	DESIGNED - PTK/VP	REVISIONS -	<b>STATE OF ILLINOIS</b> <b>DEPARTMENT OF TRANSPORTATION</b> <b>RAMP D DRAINAGE PROFILE</b>	F.A.I. RTE. 55	SECTION (99-1&2)AC-3	COUNTY WILL	TOTAL SHEETS 524	SHEET NO. 182
PLOT SCALE = 1:50	DATE = 12/18/09	DRAWN - PTK/VP	CHECKED - CL		CONTRACT NO. 60C31	FED. ROAD DIST. NO. 1 ILLINOIS FED. AID PROJECT			
PLOT DATE = 12/11/2009		CHECKED - CL	REVISIONS -		SCALE: 1"=50'H 1"=5'V SHEET NO. 17 OF 18 SHEETS STA. TO STA.				
		DATE = 12/18/09	REVISIONS -						

FINAL