


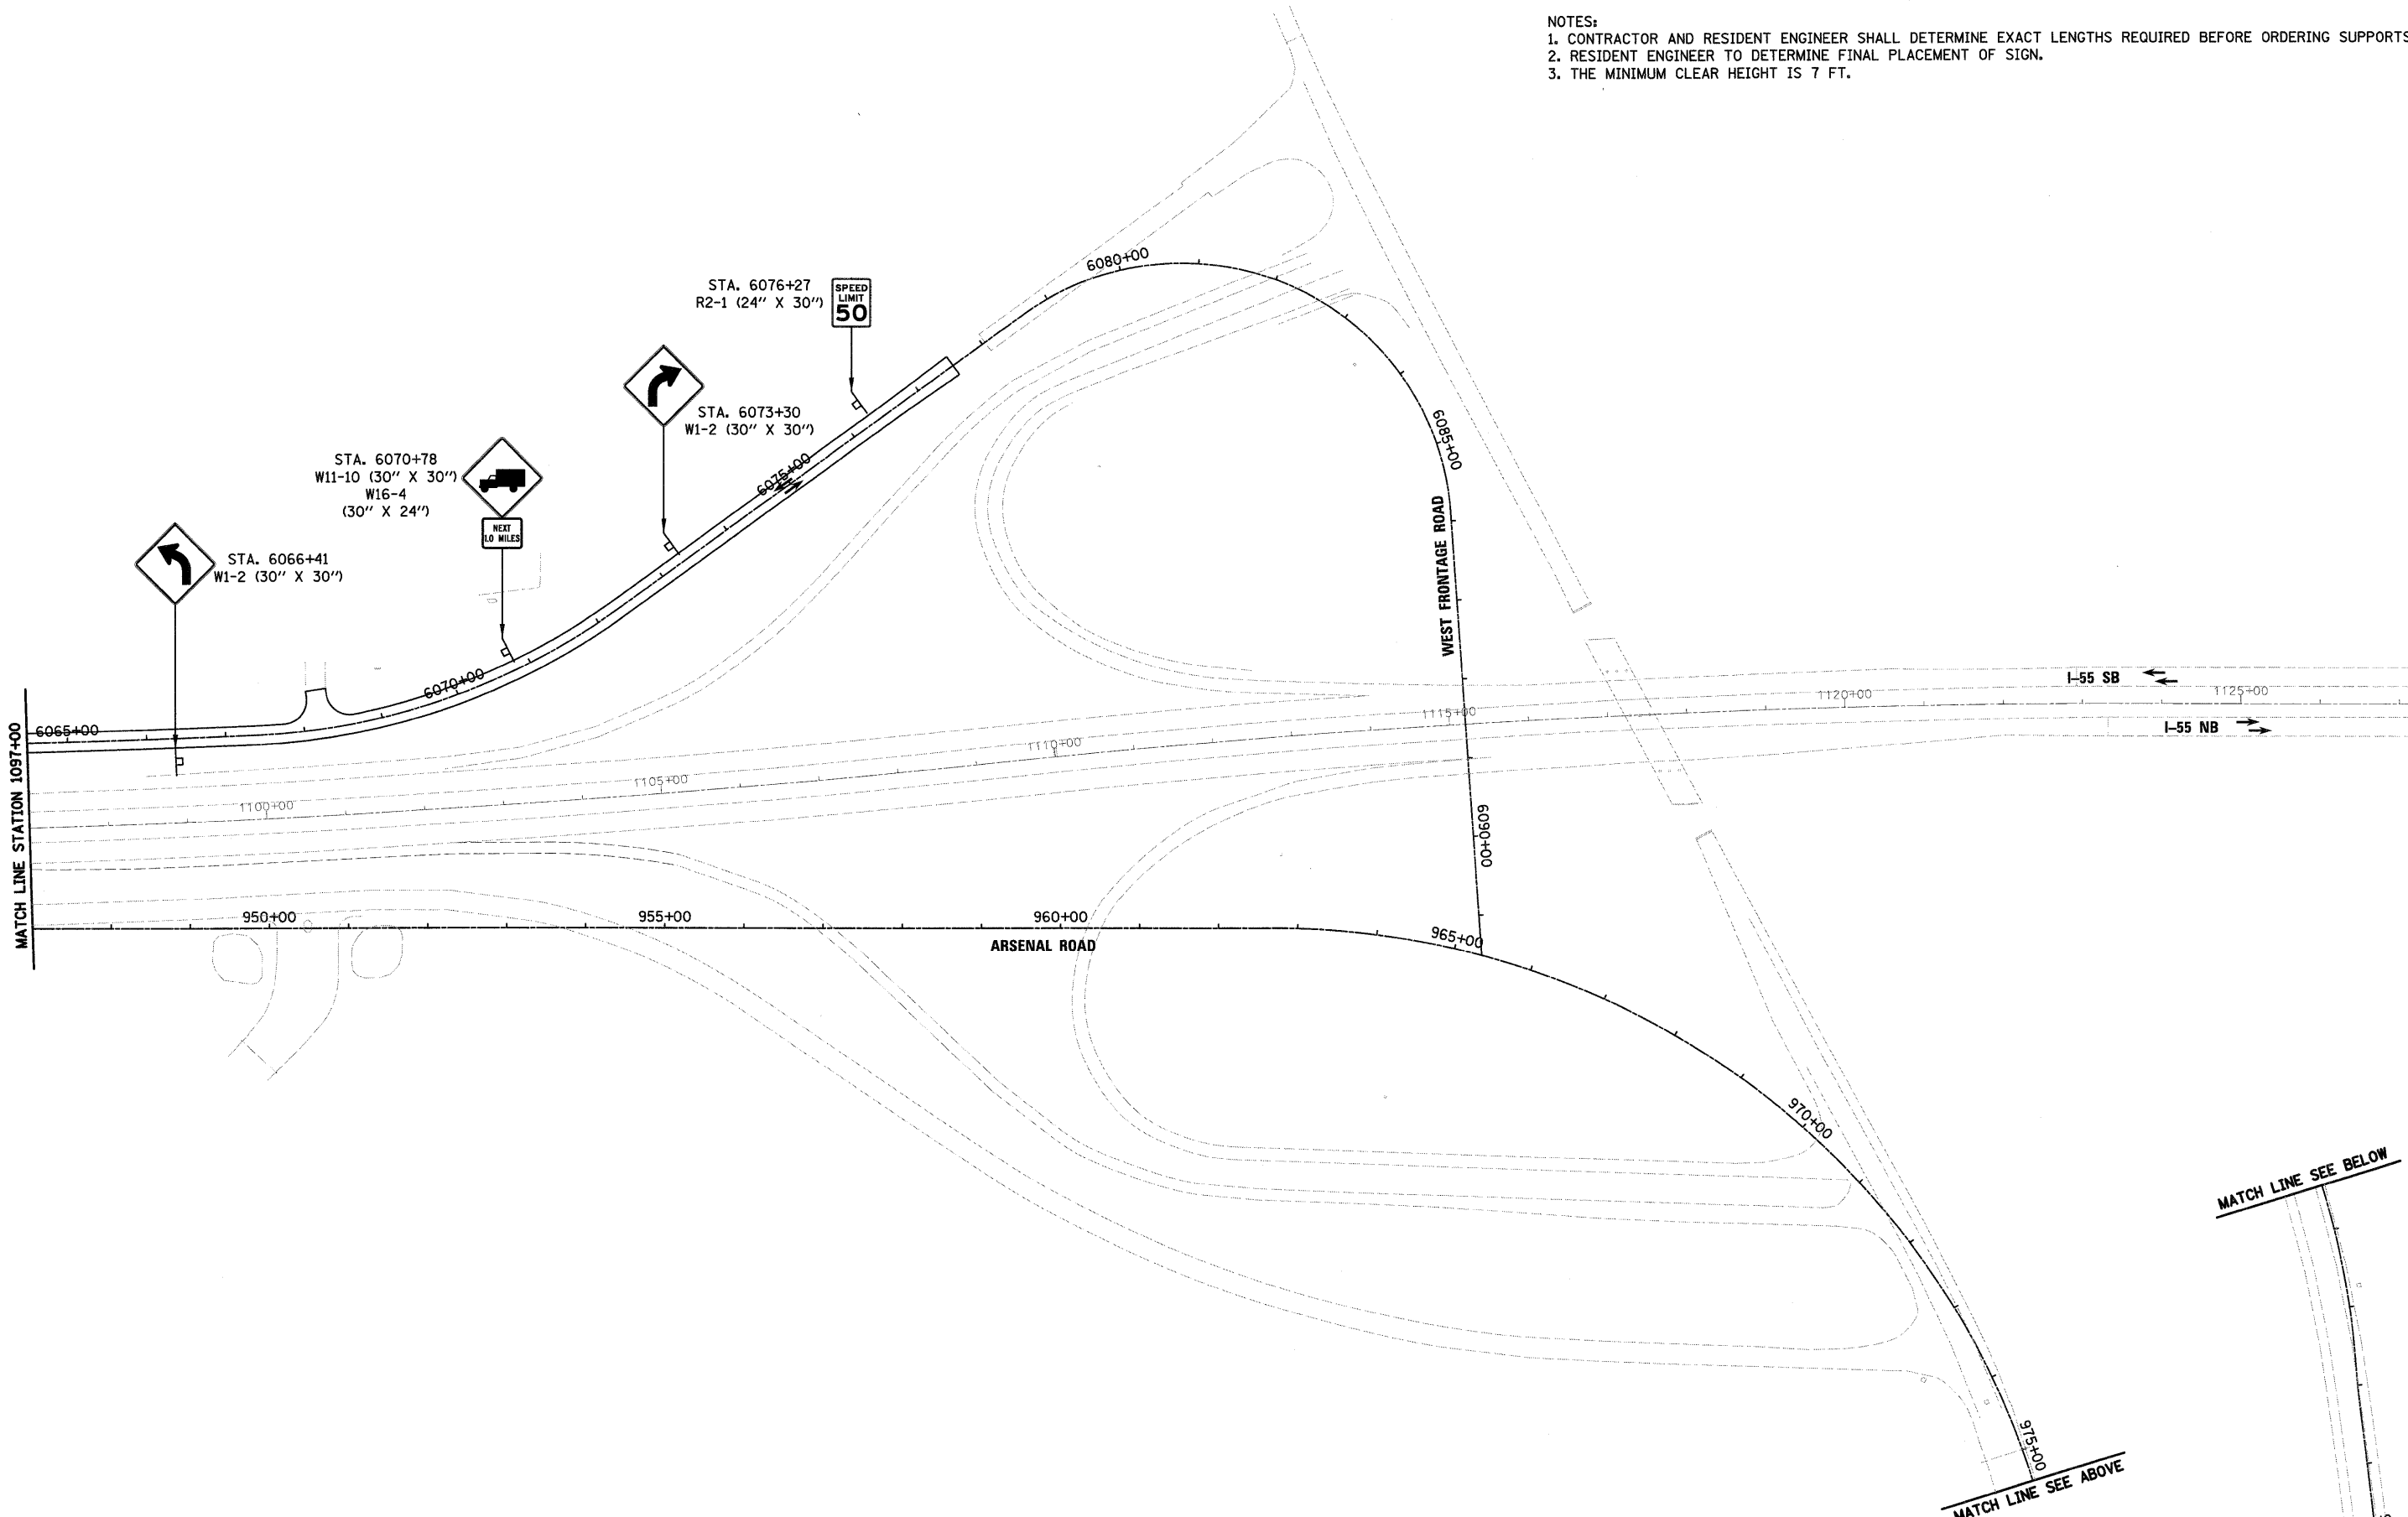

- NOTES:
1. CONTRACTOR AND RESIDENT ENGINEER SHALL DETERMINE EXACT LENGTHS REQUIRED BEFORE ORDERING SUPPORTS.
 2. RESIDENT ENGINEER TO DETERMINE FINAL PLACEMENT OF SIGN.
 3. THE MINIMUM CLEAR HEIGHT IS 7 FT.



McDonough Associates Inc.
 Engineers / Architects
 130 East Randolph Street, Chicago, Illinois 60601

FILE NAME = D162C31-SHT-SIGN28.dgn	USER NAME = Tkluegel	DESIGNED - ---	REVISED - ---
PLOT SCALE = 1:100	CHECKED - ---	REVISED - ---	REVISED - ---
PLOT DATE = 12/11/2009	DATE = 12/18/09	REVISED - ---	REVISED - ---

**STATE OF ILLINOIS
DEPARTMENT OF TRANSPORTATION**

PROPOSED SIGNING PLAN

SCALE: 1"=100' SHEET NO. 8 OF 8 SHEETS STA. TO STA.

F.A.I. RTE. 55	SECTION (99-1&2)AC-3	COUNTY WILL	TOTAL SHEETS 524	SHEET NO. 287
FED. ROAD DIST. NO. 1 [ILLINOIS] FED. AID PROJECT			CONTRACT NO. 60C31	

MATCH LINE SEE BELOW

MATCH LINE SEE ABOVE

FINAL