


DATE	
BY	
SURVEYED	
PLOTTED	
NOTE BOOK	
AREAS	
AREAS CHECKED	
NO.	

DATE	
BY	
SURVEYED	
PLOTTED	
NOTE BOOK	
AREAS	
AREAS CHECKED	
NO.	

McDonough Associates Inc.
 Engineers/Architects
 100 East Randolph Street, Chicago, Illinois 60601

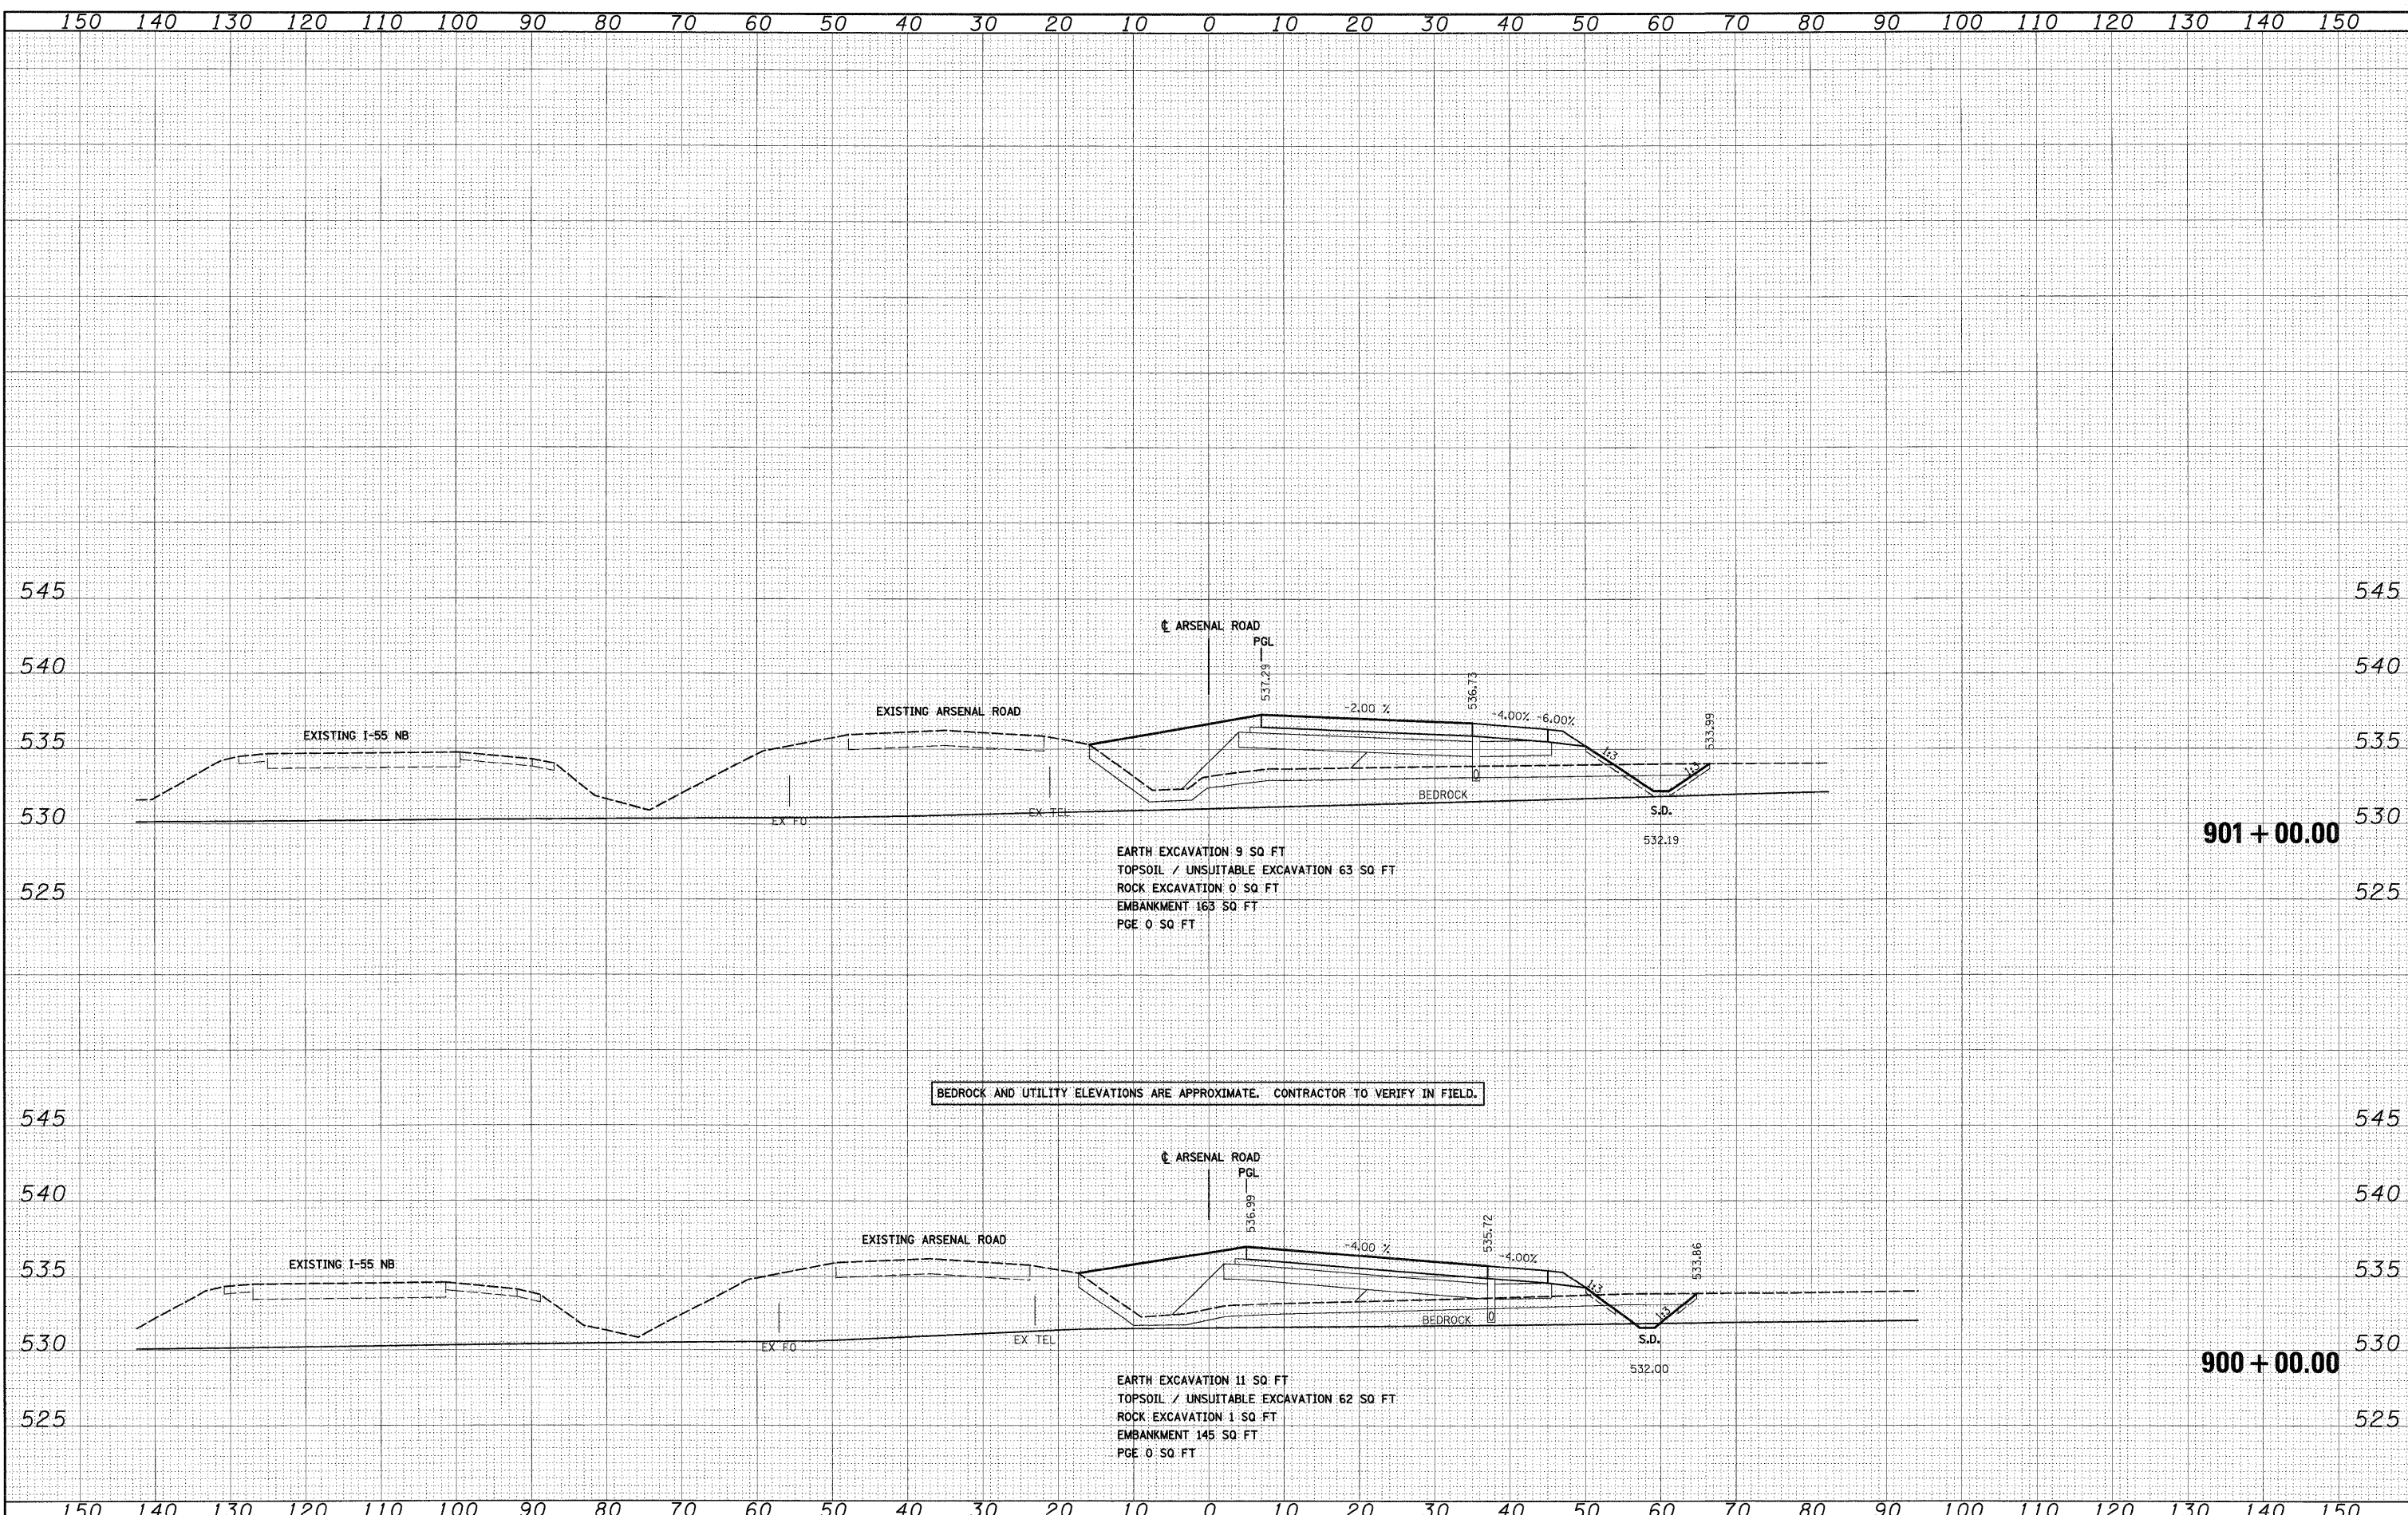

EARTH EXCAVATION 9 SQ FT
 TOPSOIL / UNSUITABLE EXCAVATION 63 SQ FT
 ROCK EXCAVATION 0 SQ FT
 EMBANKMENT 163 SQ FT
 PGE 0 SQ FT

BEDROCK AND UTILITY ELEVATIONS ARE APPROXIMATE. CONTRACTOR TO VERIFY IN FIELD.

EARTH EXCAVATION 11 SQ FT
 TOPSOIL / UNSUITABLE EXCAVATION 62 SQ FT
 ROCK EXCAVATION 1 SQ FT
 EMBANKMENT 145 SQ FT
 PGE 0 SQ FT

FILE NAME =	USER NAME = TKluegel	DESIGNED - TRK	REVISED -	F.A.I. RTE.	SECTION	COUNTY	TOTAL SHEETS	SHEET NO.
D:\60C31-SHT-XSSH21.dgn		DRAWN - TRK	REVISED -	55	(99-1&2)AC-3	WILL	524	371
	PLOT SCALE = 1:10	CHECKED - DLT	REVISED -	CONTRACT NO. 60C31				
	PLOT DATE = 12/15/2009	DATE - 12/18/09	REVISED -	FED. ROAD DIST. NO. 1 ILLINOIS FED. AID PROJECT				

STATE OF ILLINOIS
 DEPARTMENT OF TRANSPORTATION

ARSENAL ROAD CROSS SECTIONS

SCALE: 1"=10'H; 1"=5'V SHEET NO. 1 OF 11 SHEETS STA. 900+00.00 TO STA. 901+00.00

FINAL