


FINAL SURVEY	BY	DATE
SURVEYED		
PLOTTED		
NOTE BOOK		
AREAS CHECKED		
NO.		

ORIGINAL SURVEY	BY	DATE
SURVEYED		
PLOTTED		
NOTE BOOK		
AREAS CHECKED		
NO.		

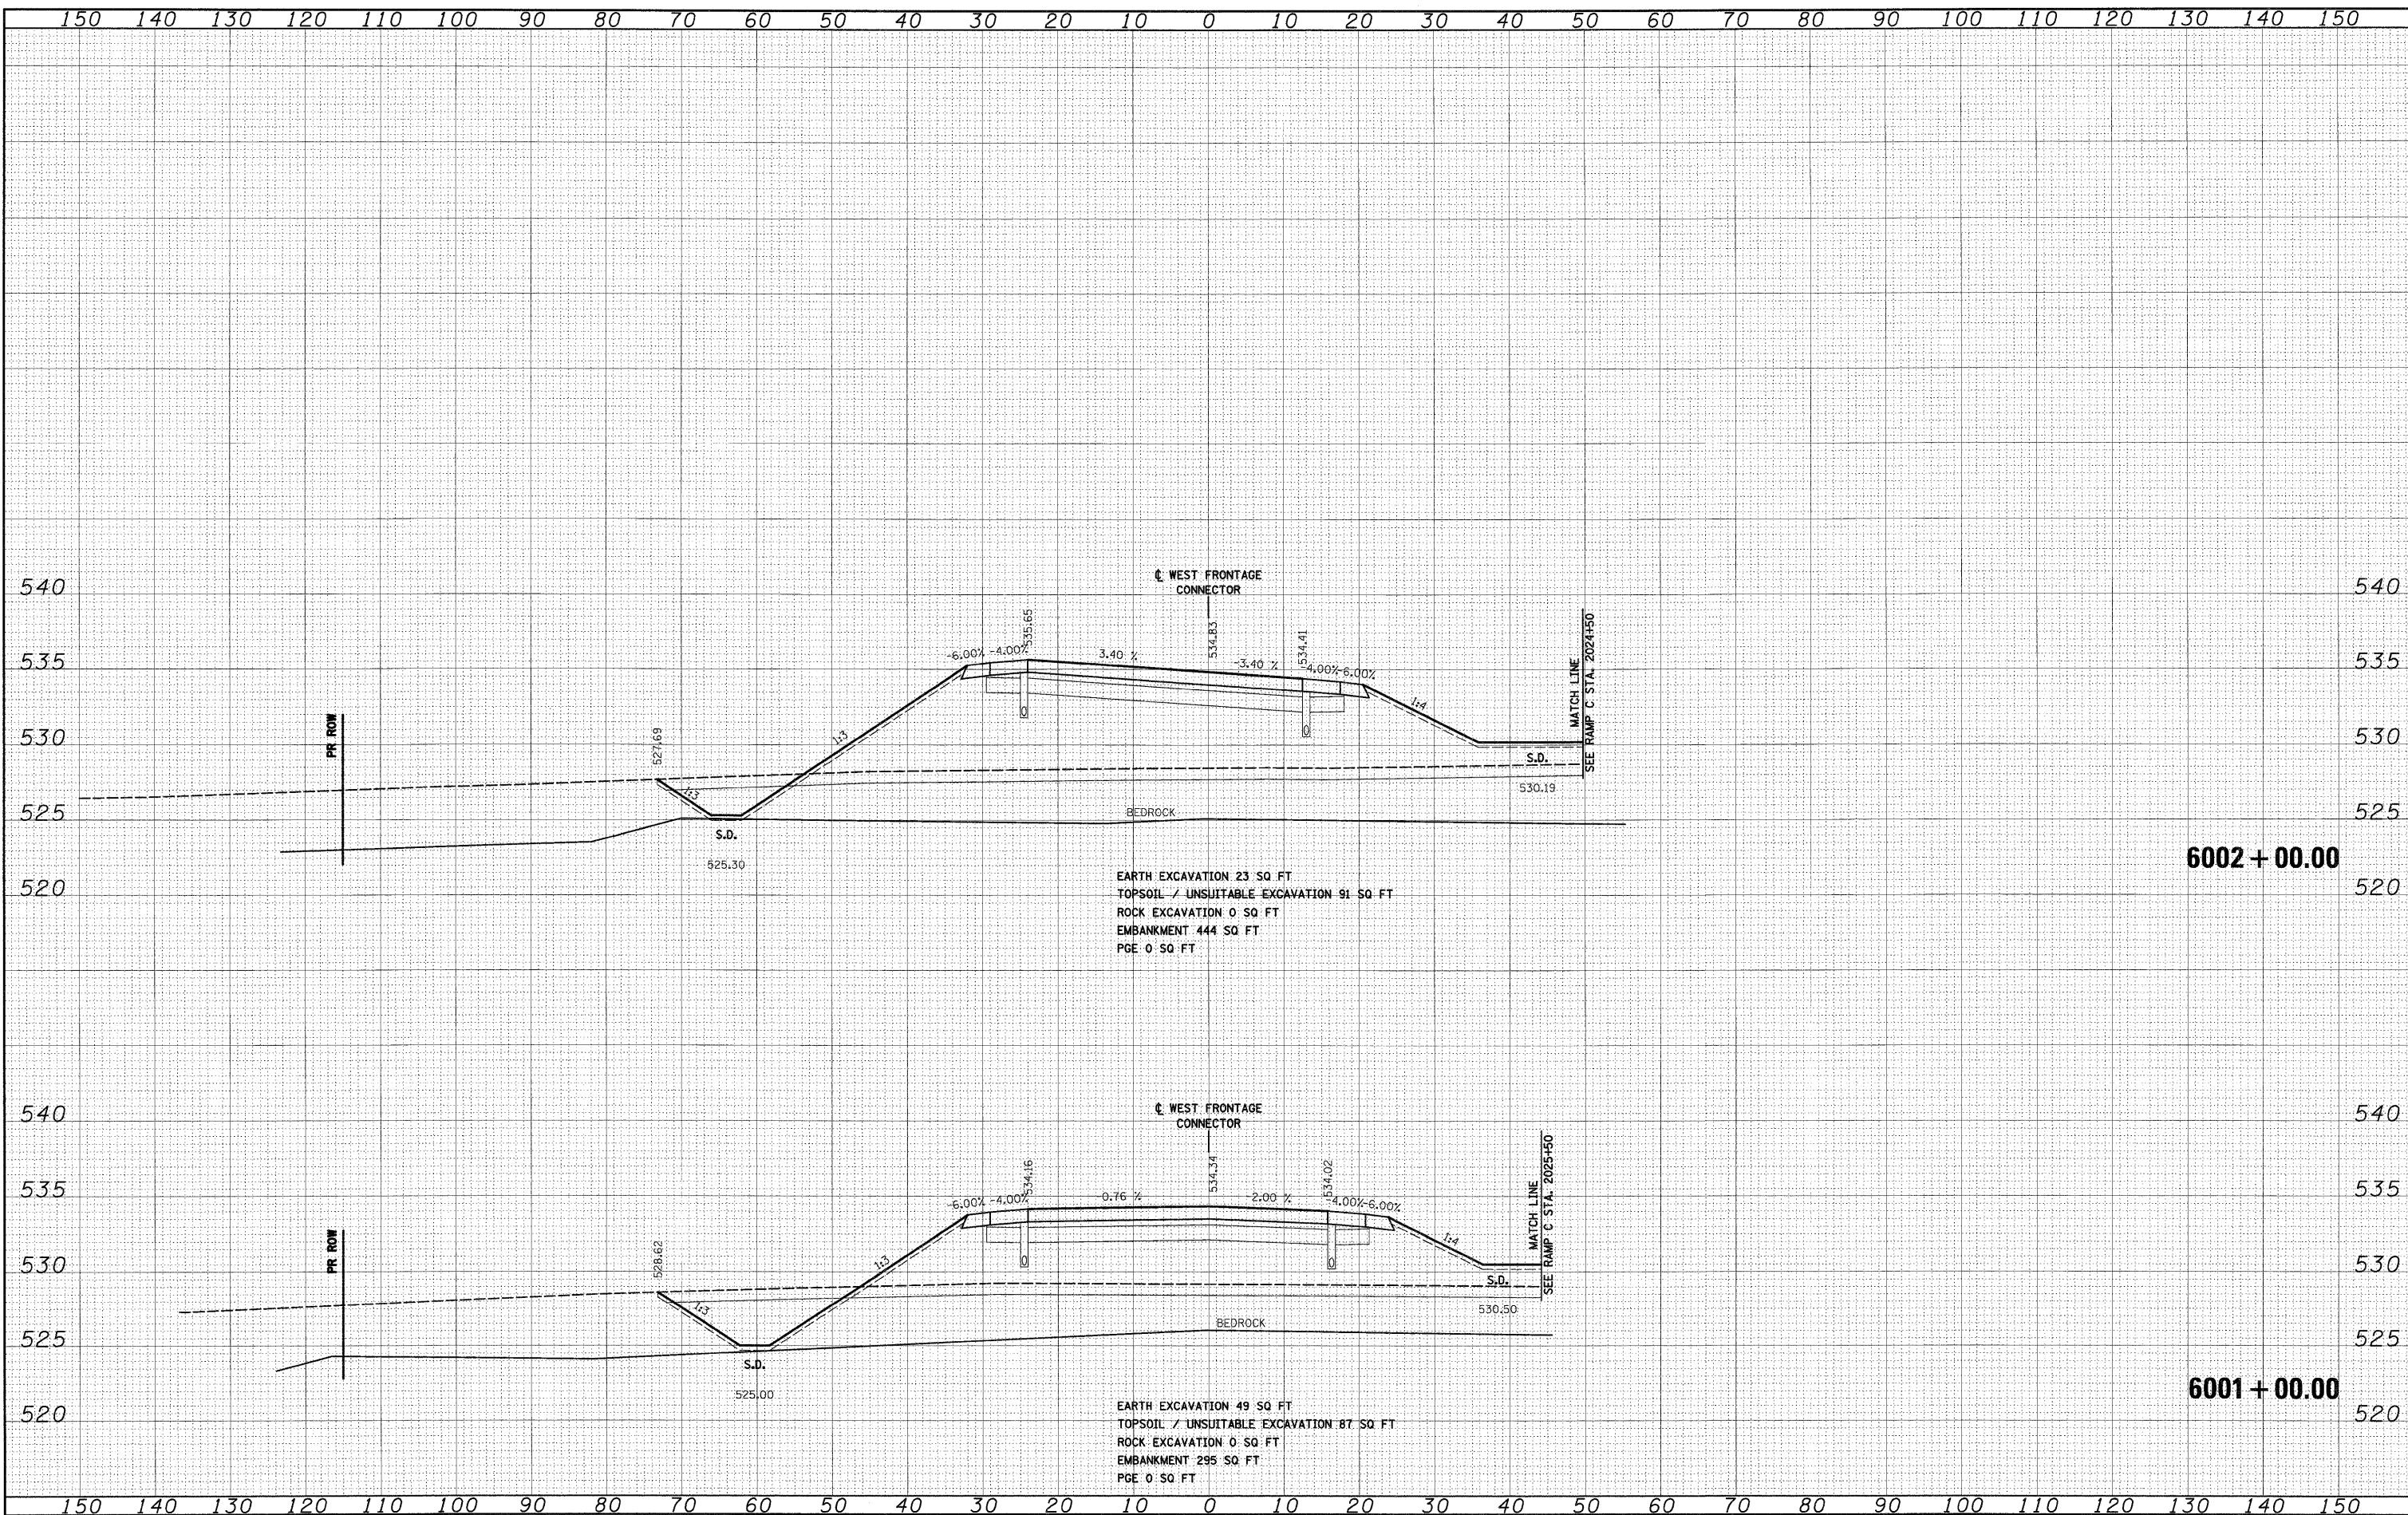

6002 + 00.00

EARTH EXCAVATION 23 SQ FT  
 TOPSOIL / UNSUITABLE EXCAVATION 91 SQ FT  
 ROCK EXCAVATION 0 SQ FT  
 EMBANKMENT 444 SQ FT  
 PGE 0 SQ FT

6001 + 00.00

EARTH EXCAVATION 49 SQ FT  
 TOPSOIL / UNSUITABLE EXCAVATION 87 SQ FT  
 ROCK EXCAVATION 0 SQ FT  
 EMBANKMENT 295 SQ FT  
 PGE 0 SQ FT

FILE NAME = D:\60C31-SHT-X55HT\2.dgn

USER NAME = TKLegal

PLOT SCALE = 1:10

PLOT DATE = 12/15/2009

DESIGNED - TRK

DRAWN - TRK

CHECKED - DLT

DATE - 12/18/09

REVISED -

REVISED -

REVISED -

REVISED -

STATE OF ILLINOIS  
 DEPARTMENT OF TRANSPORTATION

WEST FRONTAGE ROAD CONNECTOR

SCALE: 1"=10'H; 1"=5'V SHEET NO. 1 OF 34 SHEETS STA. 6001+00.00 TO STA. 6002+00.00

F.A.T. RTE.	SECTION	COUNTY	TOTAL SHEETS	SHEET NO.
55	(99-1&2)AC-3	WILL	524	382
CONTRACT NO. 60C31				
FED. ROAD DIST. NO. 1 ILLINOIS FED. AID PROJECT				