


DATE	
BY	
FINAL SURVEY	
PLOTTED	
NOTE BOOK	
AREAS CHECKED	
NO.	

DATE	
BY	
ORIGINAL SURVEY	
PLOTTED	
NOTE BOOK	
AREAS CHECKED	
NO.	

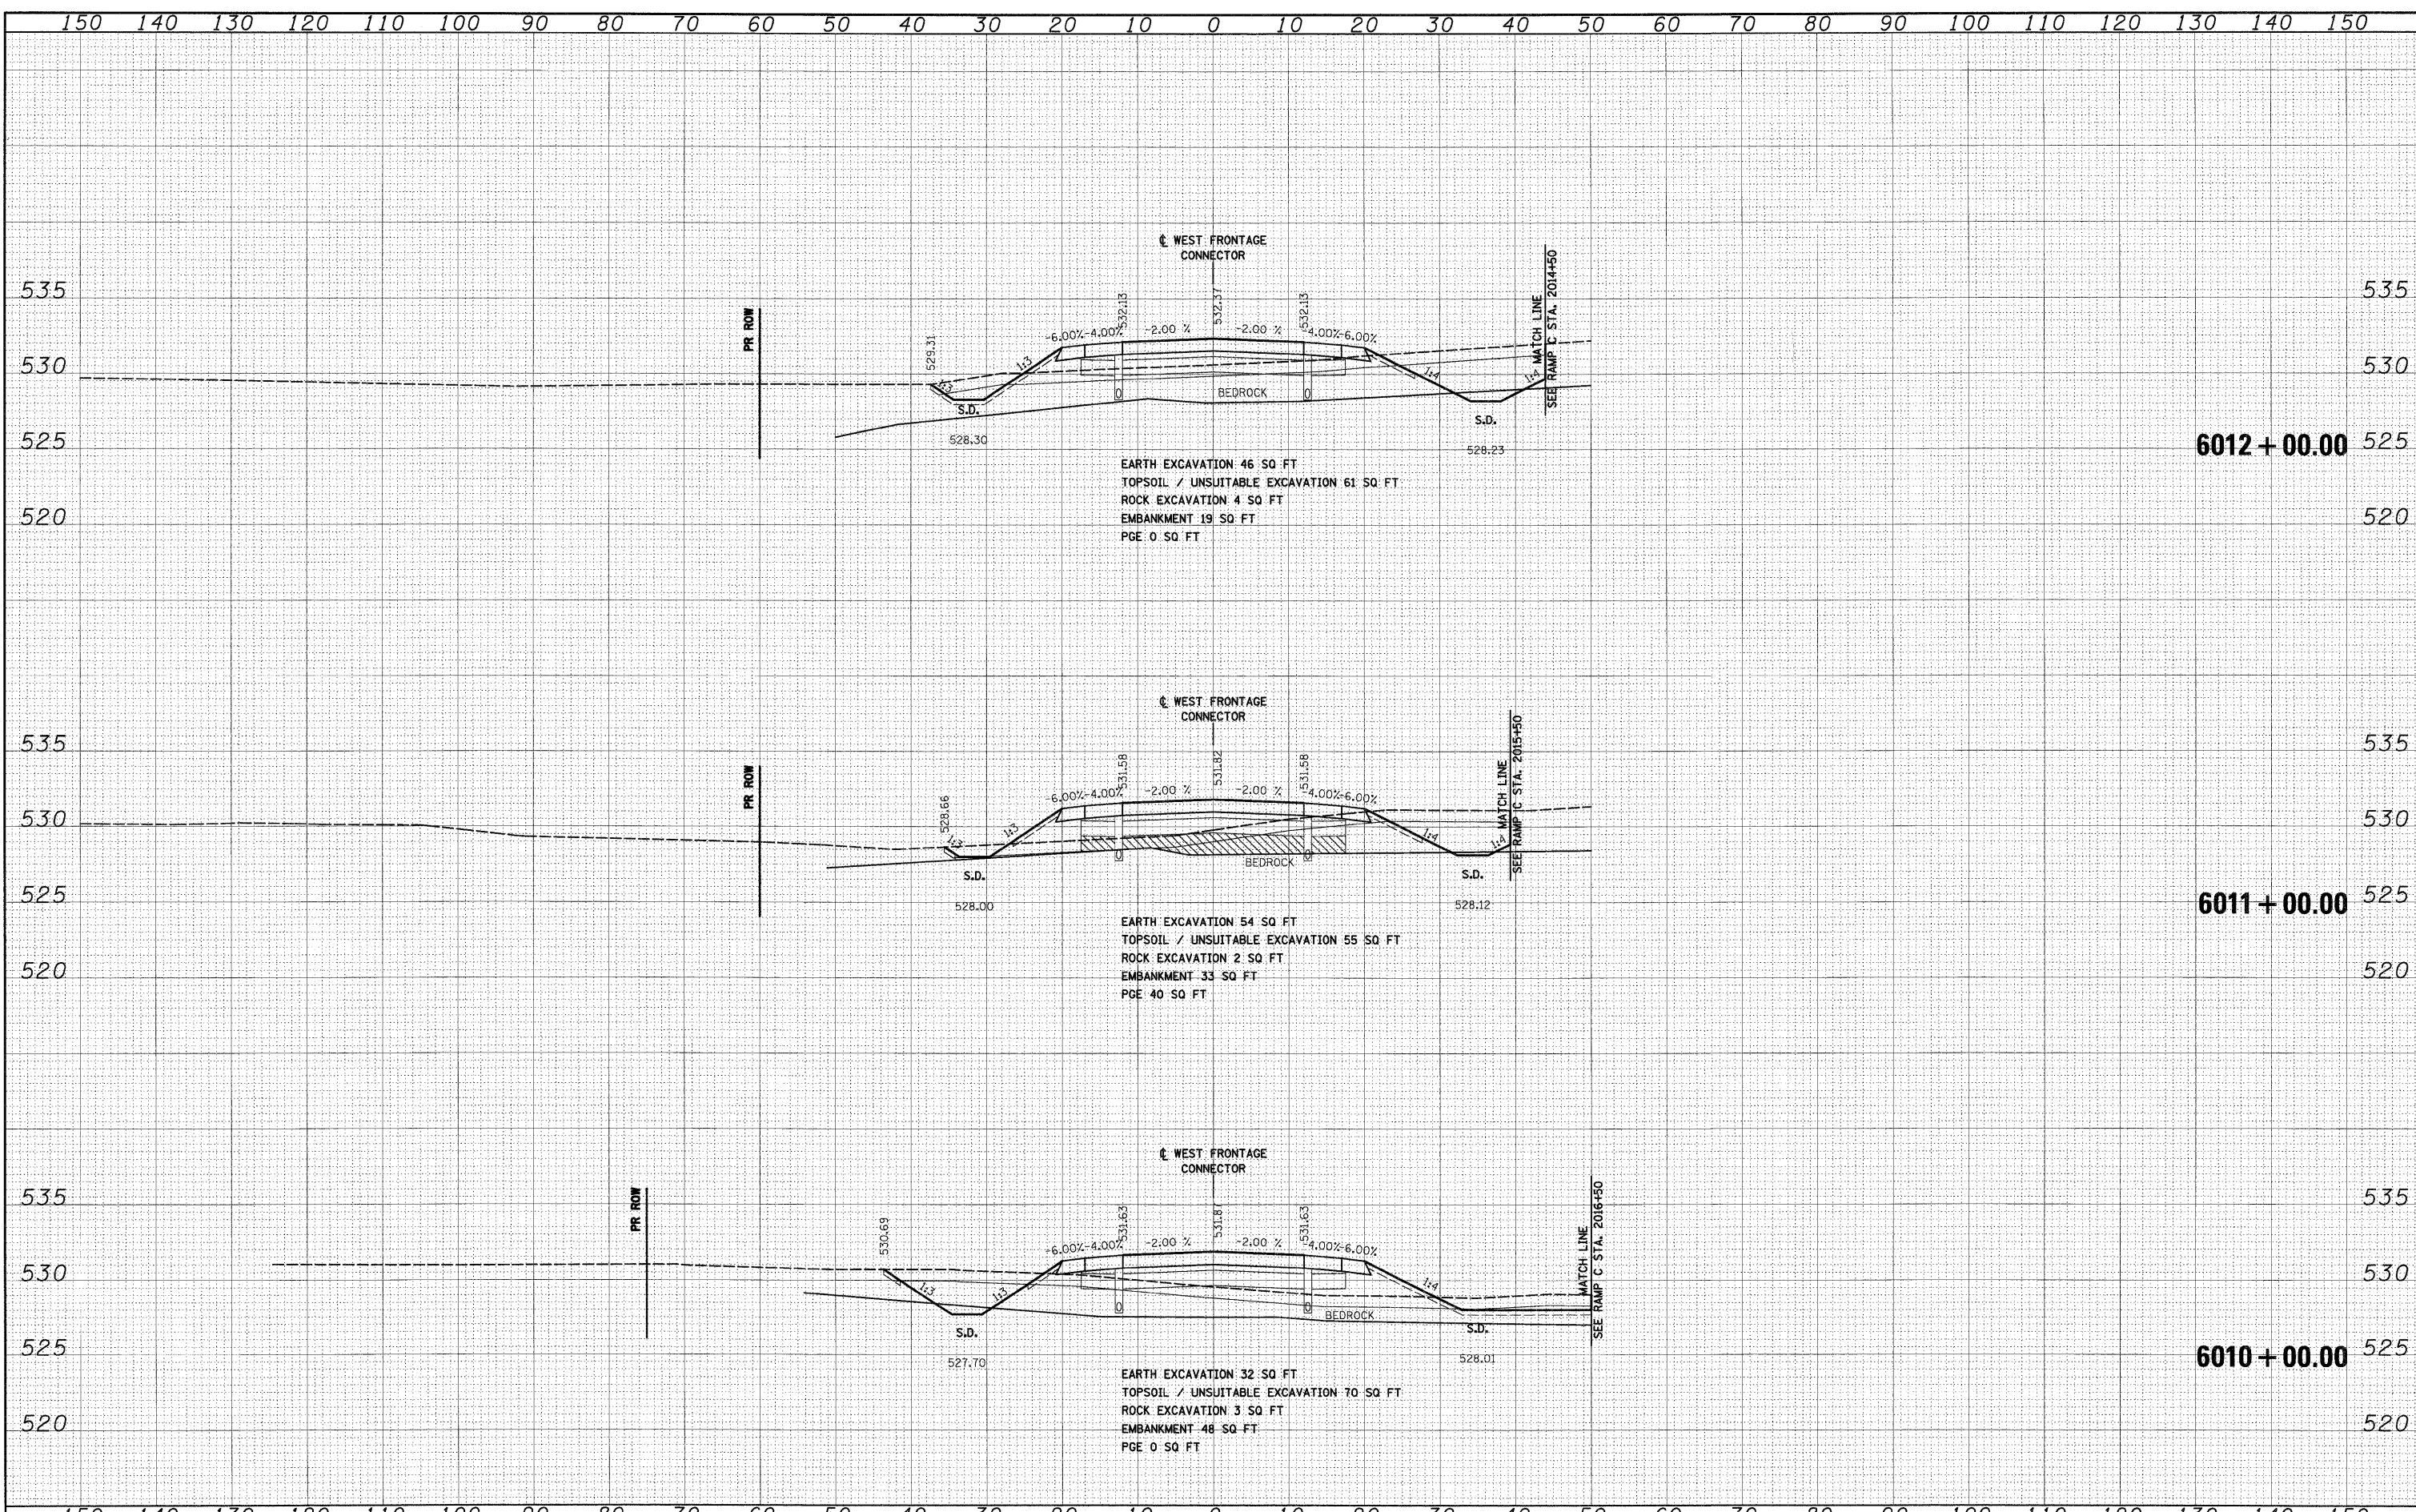

FILE NAME = D:\62C31-SHT-XSSH702.dgn	USER NAME = TKluengel	DESIGNED - TRK	REVISED -	<b>STATE OF ILLINOIS DEPARTMENT OF TRANSPORTATION</b>	<b>WEST FRONTAGE ROAD CONNECTOR</b>	F.A.I. RTE. 55	SECTION (99-1&2)AC-3	COUNTY WILL	TOTAL SHEETS 524	SHEET NO. 386
PLOT SCALE = 1:10	CHECKED - DLT	REVISIED -	REVISIED -			SCALE: 1"=10'H; 1"=5'V	SHEET NO. 5 OF 34 SHEETS	STA. 6010+00.00 TO STA. 6012+00.00	CONTRACT NO. 60C31	
PLOT DATE = 12/15/2009	DATE - 12/18/09	REVISIED -	REVISIED -			FED. ROAD DIST. NO. 1	ILLINOIS FED. AID PROJECT			

FINAL