


DATE	
BY	
ORIGINAL SURVEY	
PLOTTED DATE	
NOTE BOOK	
AREAS CHECKED	
NO.	

DATE	
BY	
ORIGINAL SURVEY	
PLOTTED DATE	
NOTE BOOK	
AREAS CHECKED	
NO.	

McDonough Associates Inc.
 Engineers, Architects
 128 East Randolph Street, Chicago, Illinois 60601

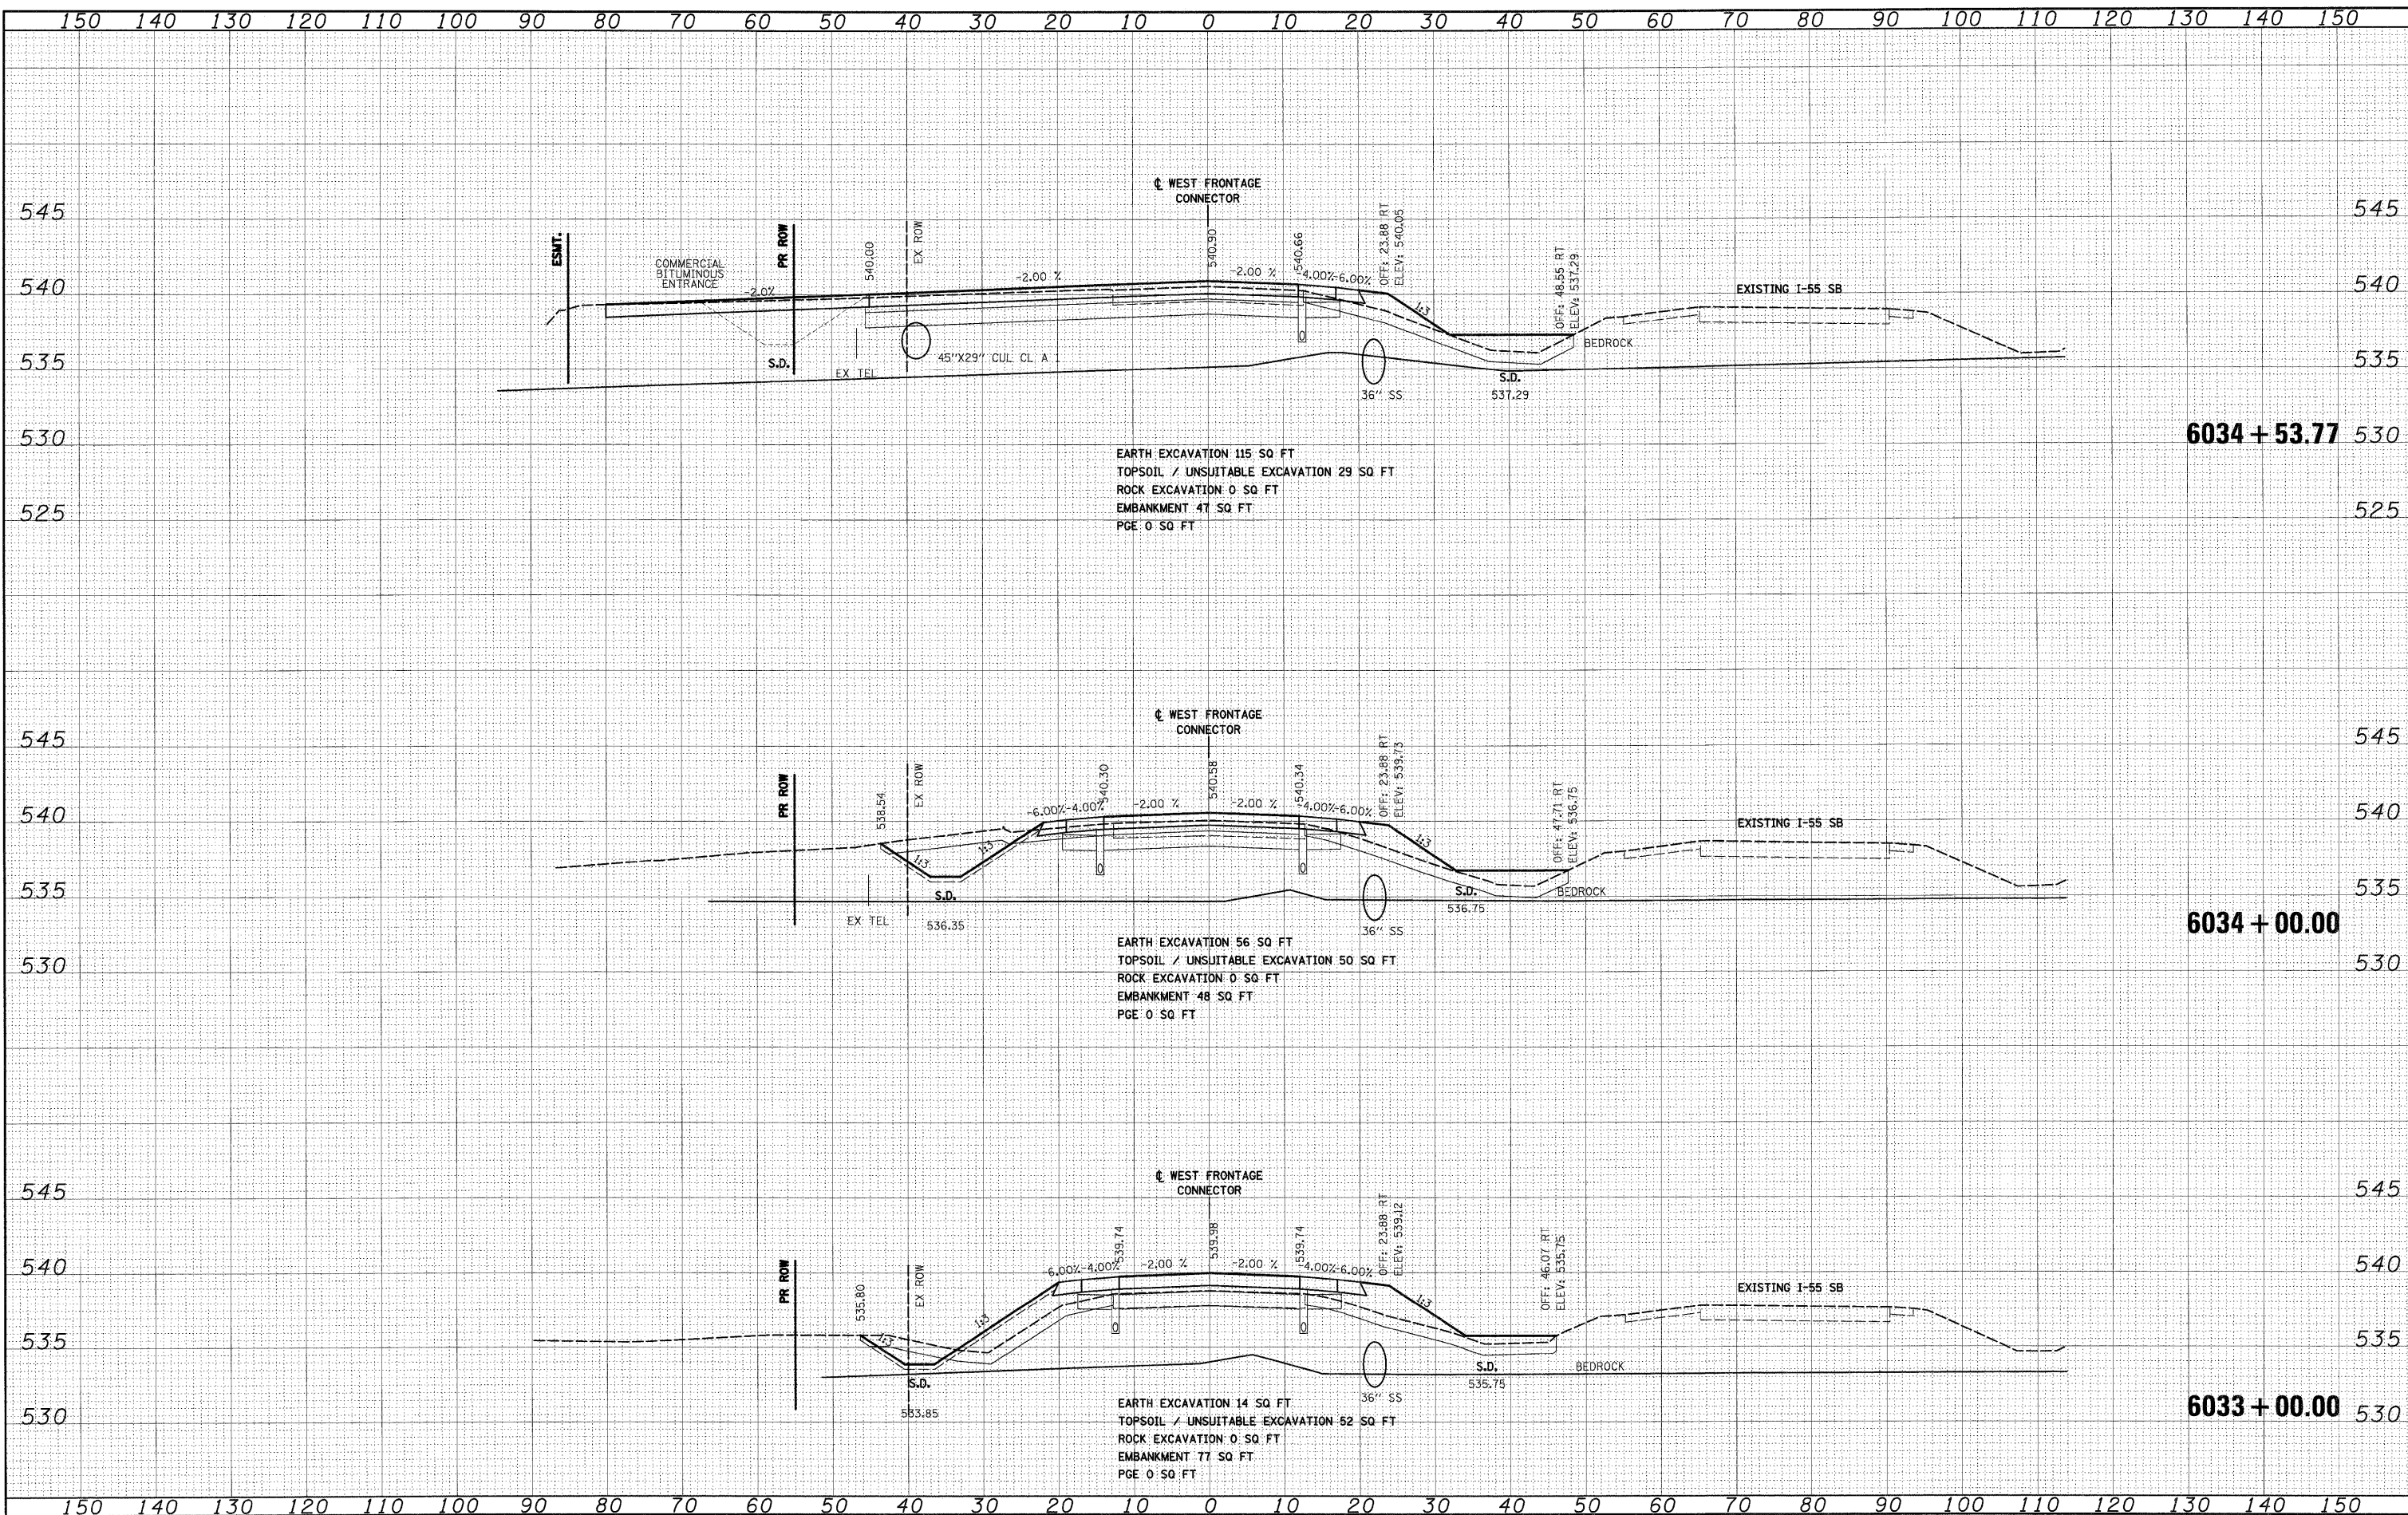

FILE NAME =	USER NAME = TKluage1	DESIGNED - TRK	REVISED -	STATE OF ILLINOIS DEPARTMENT OF TRANSPORTATION	WEST FRONTAGE ROAD CONNECTOR	F.A.T. RTE.	SECTION	COUNTY	TOTAL SHEETS	SHEET NO.	
D:\60C31-SHT-XSSH102.dgn		DRAWN - TRK	REVISED -			55	(99-1&2)AC-3	WILL	524	395	
PLT SCALE = 1:10		CHECKED - DLT	REVISED -			CONTRACT NO. 60C31					
PLT DATE = 12/15/2009		DATE - 12/18/09	REVISED -			SCALE: 1"=10'H; 1"=5'V SHEET NO. 14 OF 34 SHEETS STA. 6033+00.00 TO STA. 6034+53.77					
						FED. ROAD DIST. NO. 1 ILLINOIS FED. AID PROJECT					