


DATE	
BY	
SUPERVISED	
NOTED	
NO. OF SHEETS	
NO. OF SHEETS CHECKED	

DATE	
BY	
SUPERVISED	
NOTED	
NO. OF SHEETS	
NO. OF SHEETS CHECKED	

McDonough Associates Inc.  
 Engineers / Architects  
 130 East Randolph Street, Chicago, Illinois 60601

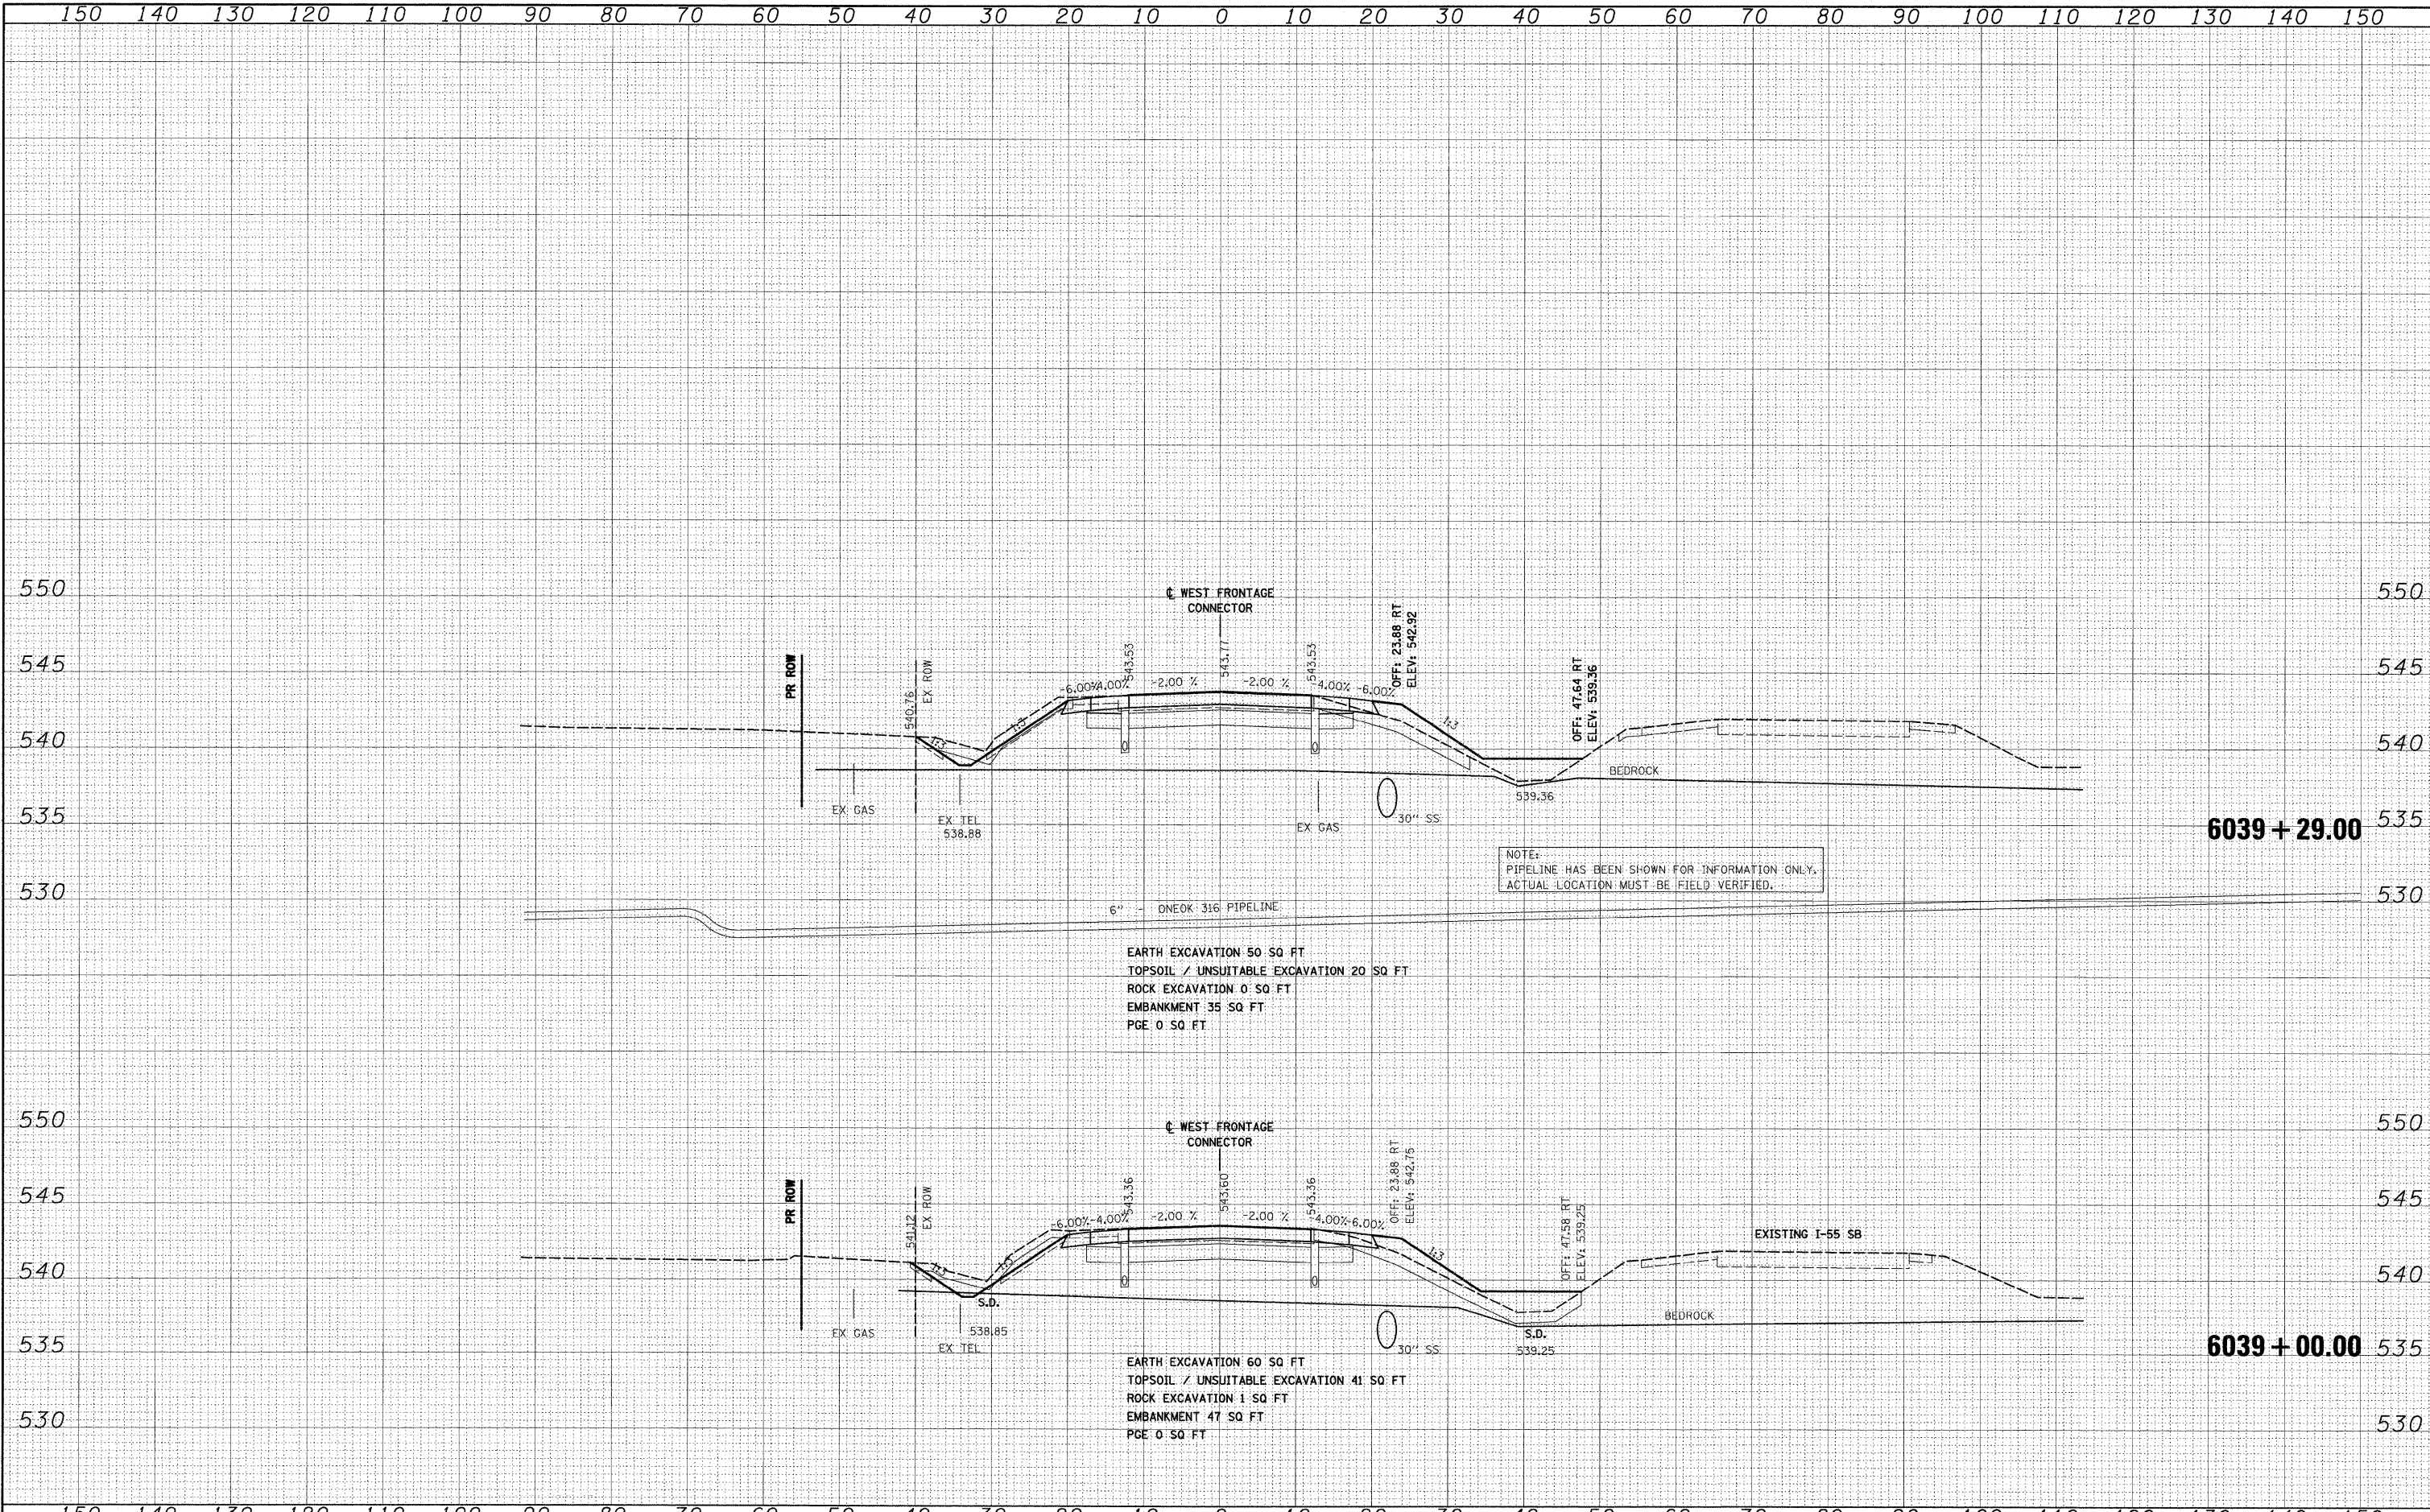

FILE NAME = D:\160C31-SHT-XSSHT02.dgn	USER NAME = j1stour	DESIGNED - TRK	REVISOR	STATE OF ILLINOIS DEPARTMENT OF TRANSPORTATION	WEST FRONTAGE ROAD CONNECTOR	F.A.I. RTE. 55	SECTION (99-1&2)AC-3	COUNTY WILL	TOTAL SHEETS 524	SHEET NO. 398	CONTRACT NO. 60C31
PLOT SCALE = 1:10	DATE = 12/18/09	DRAWN - TRK	REVISOR -	SCALE: 1"=10'H; 1"=5'V	SHEET NO. 17 OF 34 SHEETS	STA. 6039+00.00 TO STA. 6039+29.00		FED. ROAD DIST. NO. 1		ILLINOIS FED. AID PROJECT	

FINAL