


FINAL SURVEY	DATE
PLotted	
NOTE BOOK	
AREAS CHECKED	

ORIGINAL SURVEY	DATE
PLotted	
NOTE BOOK	
AREAS CHECKED	

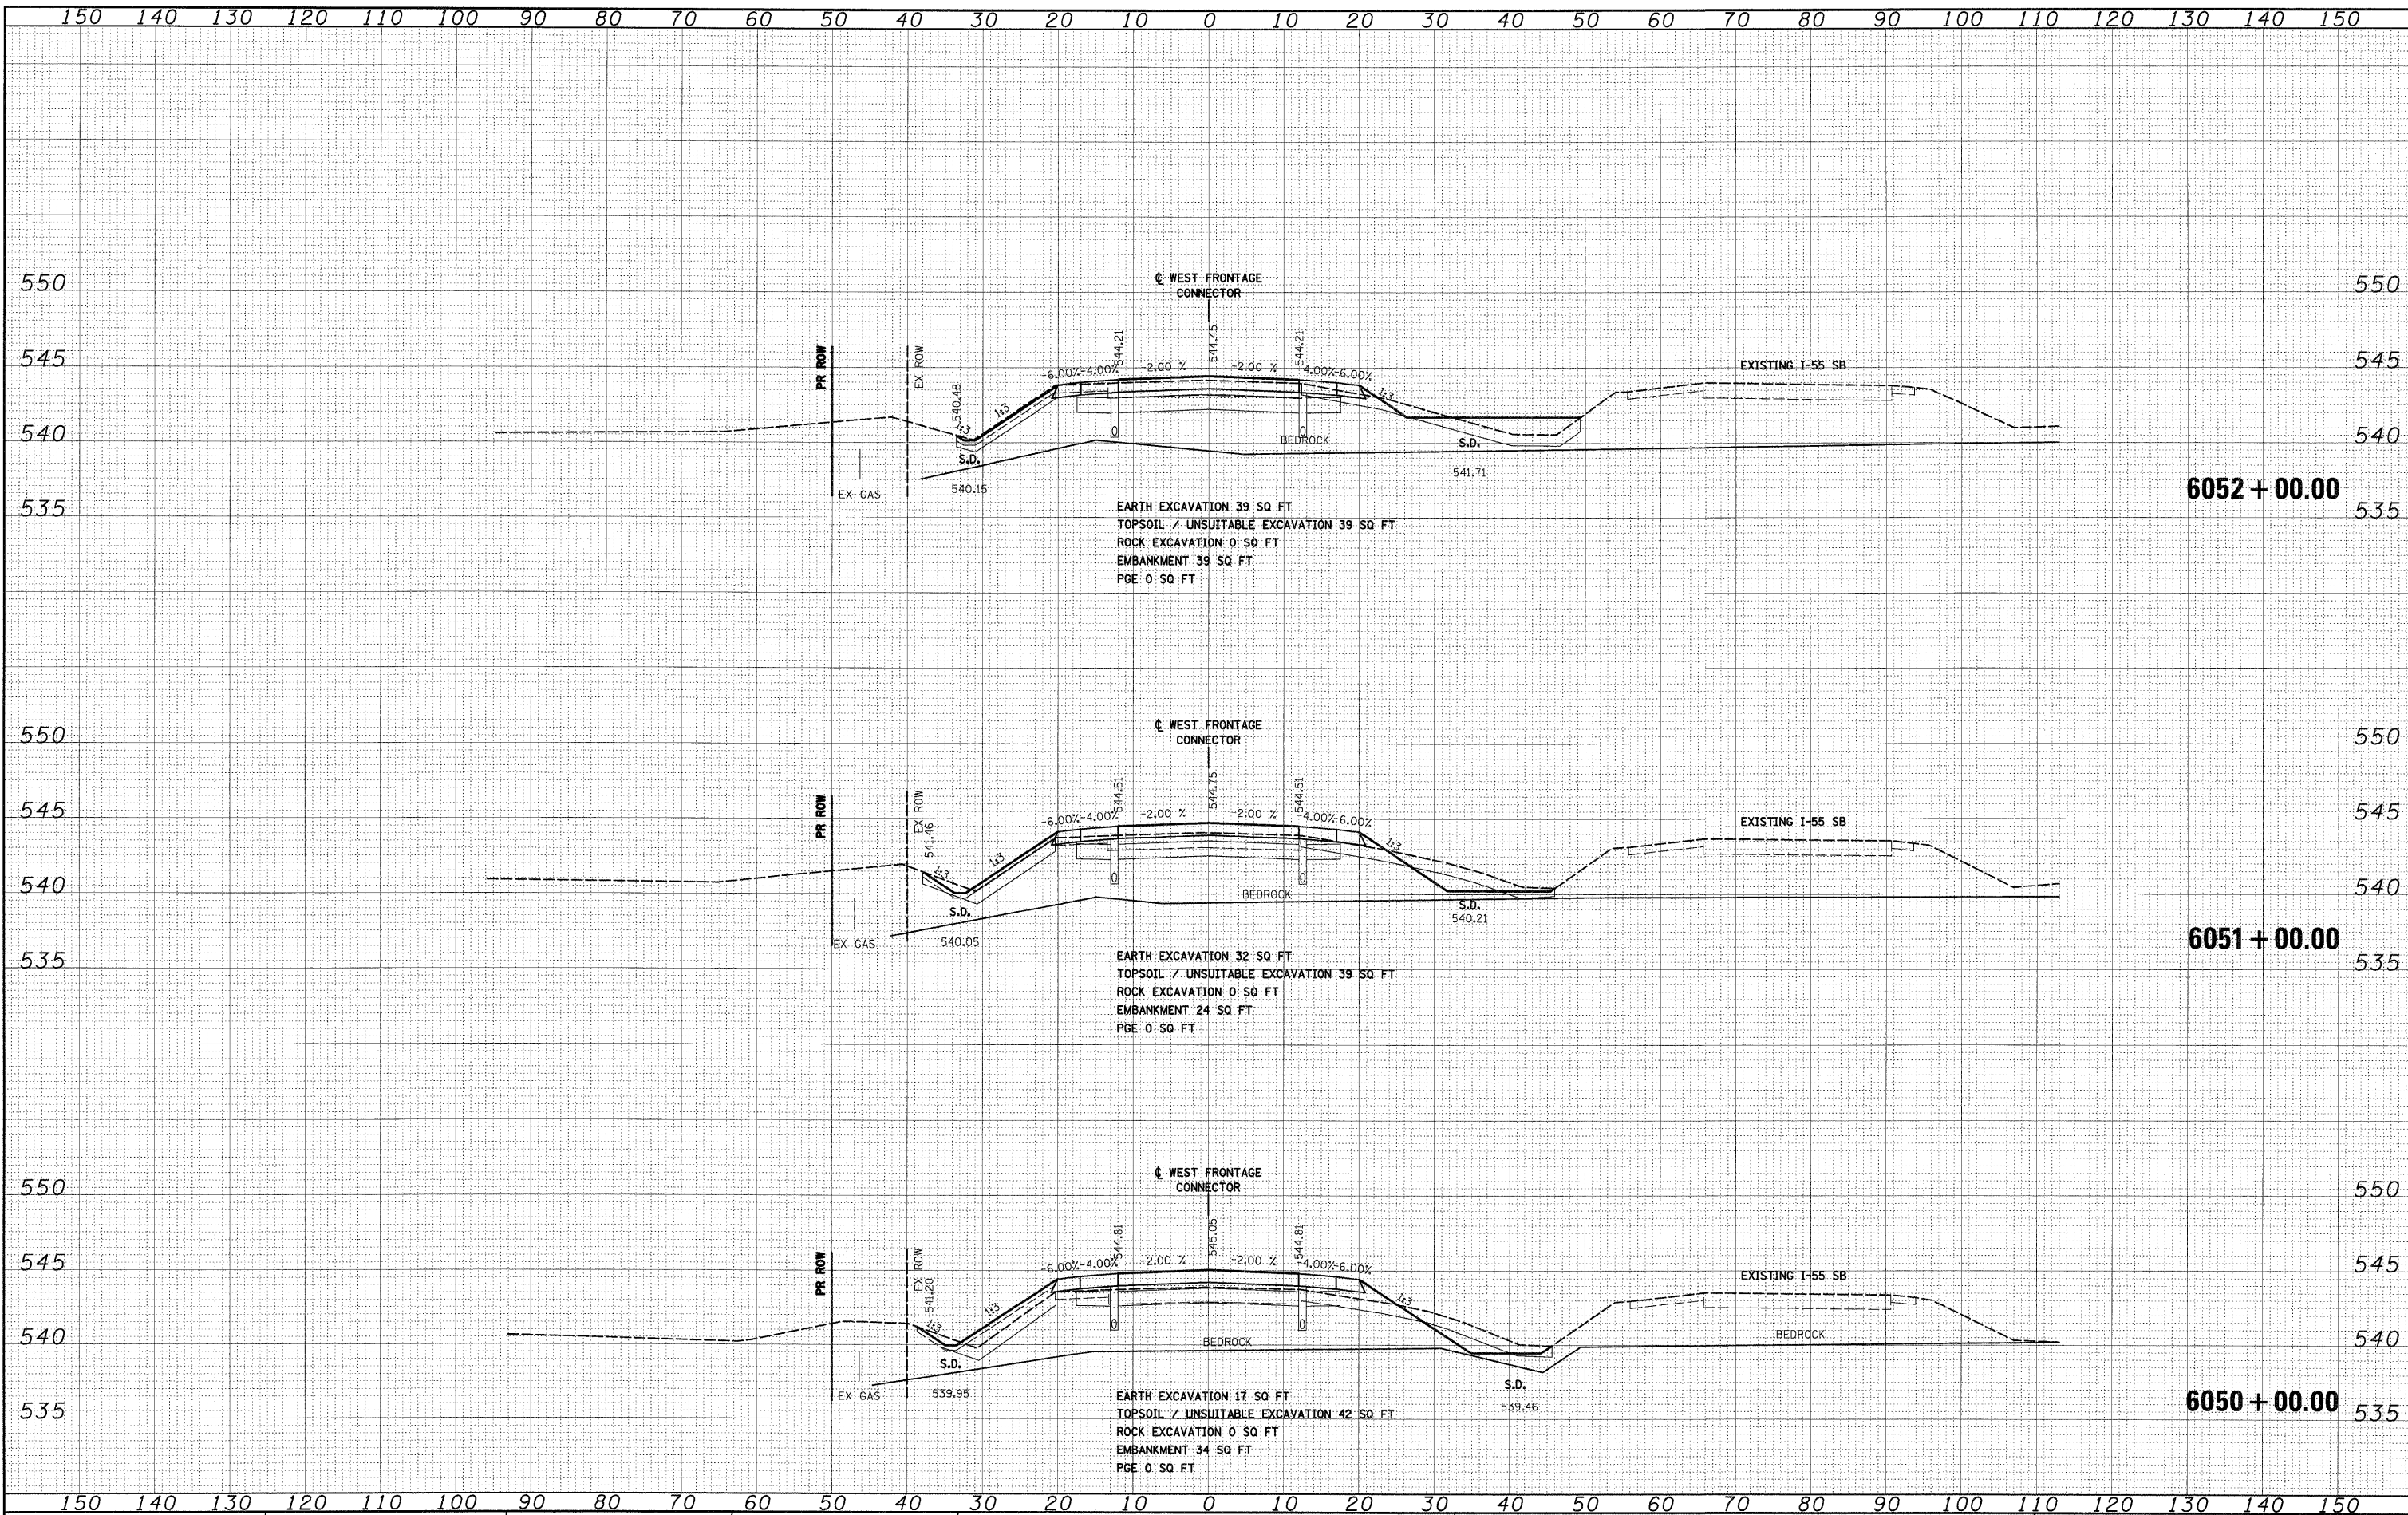

FILE NAME = D:\62C31-SHT-XSSH102.dgn

USER NAME = TKJuegel	DESIGNED - TRK	REVISED -
PILOT SCALE = 1:10	DRAWN - TRK	REVISED -
PILOT DATE = 12/15/2009	CHECKED - DLT	REVISED -
	DATE - 12/18/09	REVISED -

**STATE OF ILLINOIS
DEPARTMENT OF TRANSPORTATION**

WEST FRONTAGE ROAD CONNECTOR

SCALE: 1"=10'H; 1"=5'V SHEET NO. 23 OF 34 SHEETS STA. 6050+00.00 TO STA. 6052+00.00

F.A.I. RTE.	SECTION	COUNTY	TOTAL SHEETS	SHEET NO.
55	(99-1&2)AC-3	WILL	524	404
CONTRACT NO. 60C31				

FED. ROAD DIST. NO. 1 ILLINOIS FED. AID PROJECT