


DATE	
BY	
FINAL SURVEY	
NOTED BOOK	
NO.	

DATE	
BY	
ORIGINAL SURVEY	
NOTED BOOK	
NO.	

McDonough Associates Inc.
 108 East Randolph Street Chicago, Illinois 60601

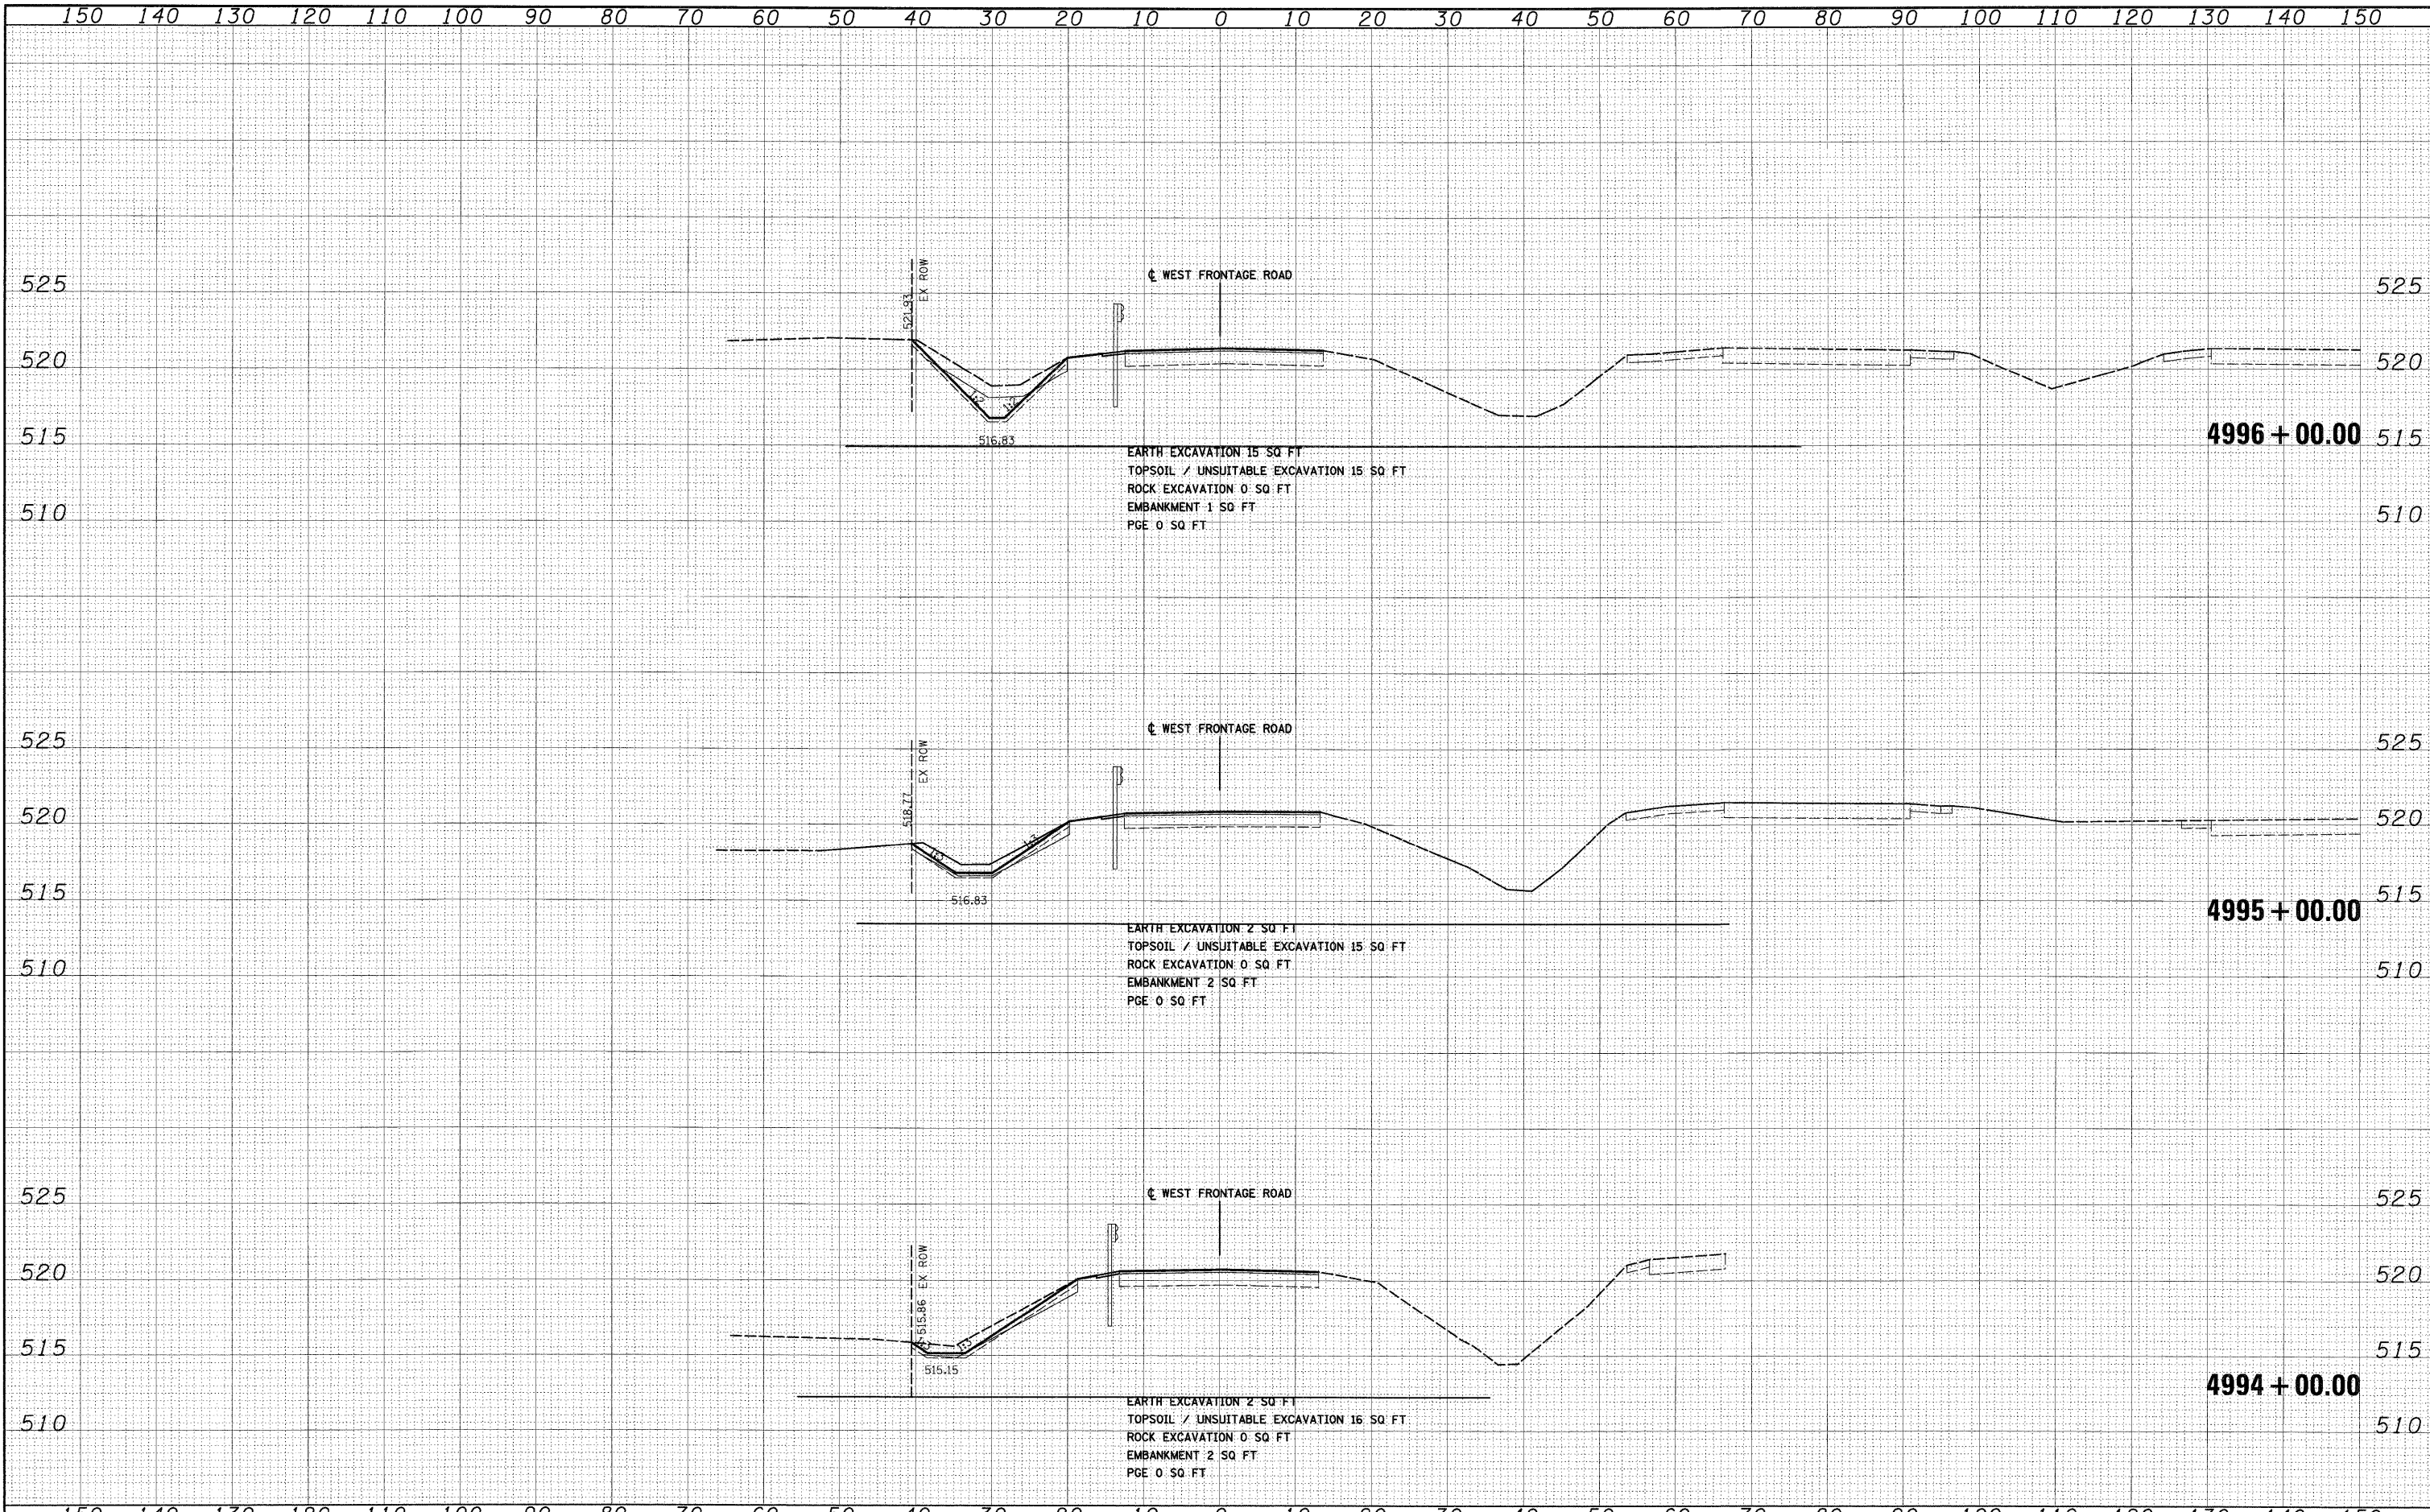

FILE NAME = D:\169031-SHT-XSSH03.dgn	USER NAME = TKluergal	DESIGNED - TRK	REVISED -	STATE OF ILLINOIS DEPARTMENT OF TRANSPORTATION	WEST FRONTAGE ROAD	F.A.I. RTE. 55	SECTION (99-1&2)AC-3	COUNTY WILL	TOTAL SHEETS 524	SHEET NO. 416	
PLOT SCALE = 1:100	CHECKED - DLT	REVISIED -	REVISIED -			SCALE: 1"=10'H; 1"=5'V	SHEET NO. 1 OF 13 SHEETS	STA. 4994+00.00 TO STA. 4996+00.00	FED. ROAD DIST. NO. 1	ILLINOIS FED. AID PROJECT	CONTRACT NO. 60C31
PLOT DATE = 12/15/2009	DATE = 12/18/09	REVISIED -	REVISIED -								

FINAL