


| | |
|---------------|--|
| DATE | |
| BY | |
| SURVEYED | |
| PLOTTED | |
| NOTE BOOK | |
| AREAS CHECKED | |
| NO. | |

| | |
|---------------|--|
| DATE | |
| BY | |
| SURVEYED | |
| PLOTTED | |
| NOTE BOOK | |
| AREAS CHECKED | |
| NO. | |

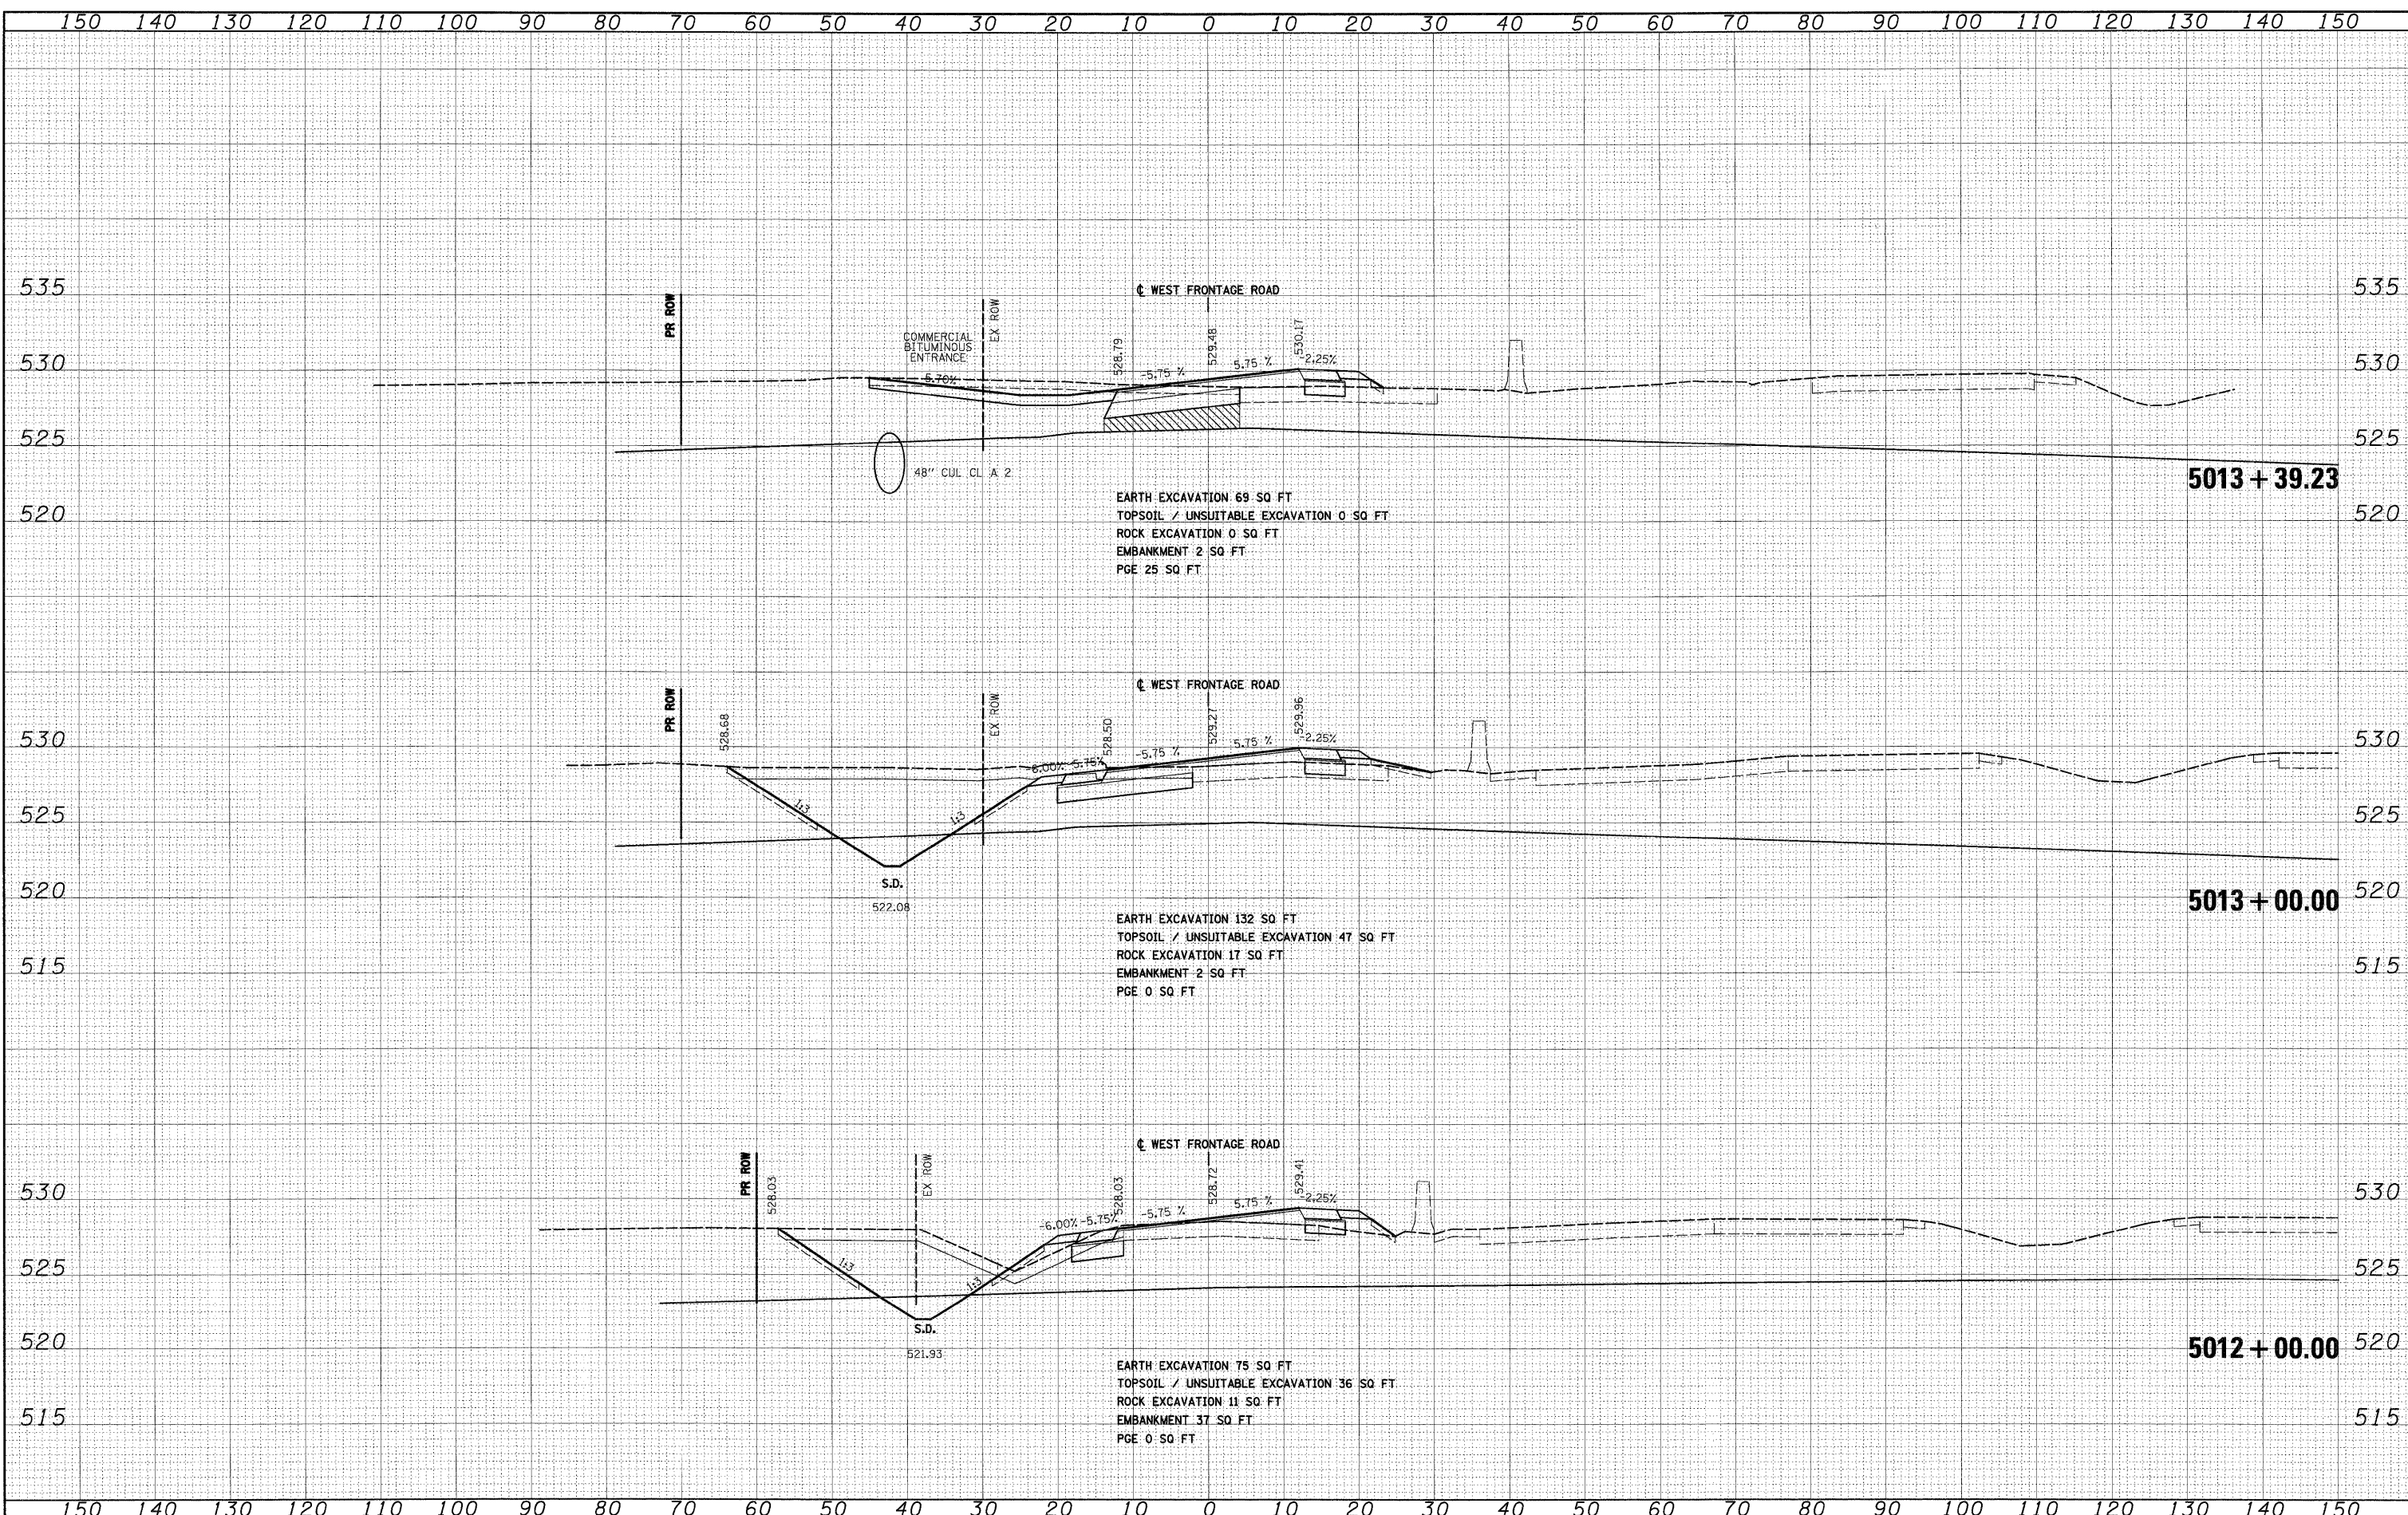

| | | | | | | | | | | | | |
|--------------------------------------|----------------------|----------------|------------------------|---|---------------------------|--------------------------|------------------------------------|--------------------|------------------|---------------------------|--|--|
| FILE NAME = D:\60C31-SHT-XSSH103.dgn | USER NAME = TKLuegel | DESIGNED - TRK | REVISED - | STATE OF ILLINOIS DEPARTMENT OF TRANSPORTATION | WEST FRONTAGE ROAD | F.A.I. RTE. 55 | SECTION (99-1&2)AC-3 | COUNTY WILL | TOTAL SHEETS 524 | SHEET NO. 423 | | |
| PLOT SCALE = 1:10 | CHECKED - DLT | REVISED - | SCALE: 1"=10'H; 1"=5'V | | | SHEET NO. 8 OF 13 SHEETS | STA. 5012+00.00 TO STA. 5013+39.23 | CONTRACT NO. 60C31 | | ILLINOIS FED. AID PROJECT | | |
| PLOT DATE = 12/18/09 | DATE - 12/18/09 | REVISED - | | | | | | | | | | |
| | | | | | | | | | | | | |

FINAL