


FINAL SURVEY	SURVEYED	BY	DATE
NOTE BOOK	PLOTTED		
AREAS CHECKED	DATE		
NO.			

ORIGINAL SURVEY	SURVEYED	BY	DATE
NOTE BOOK	PLOTTED		
AREAS CHECKED	DATE		
NO.			

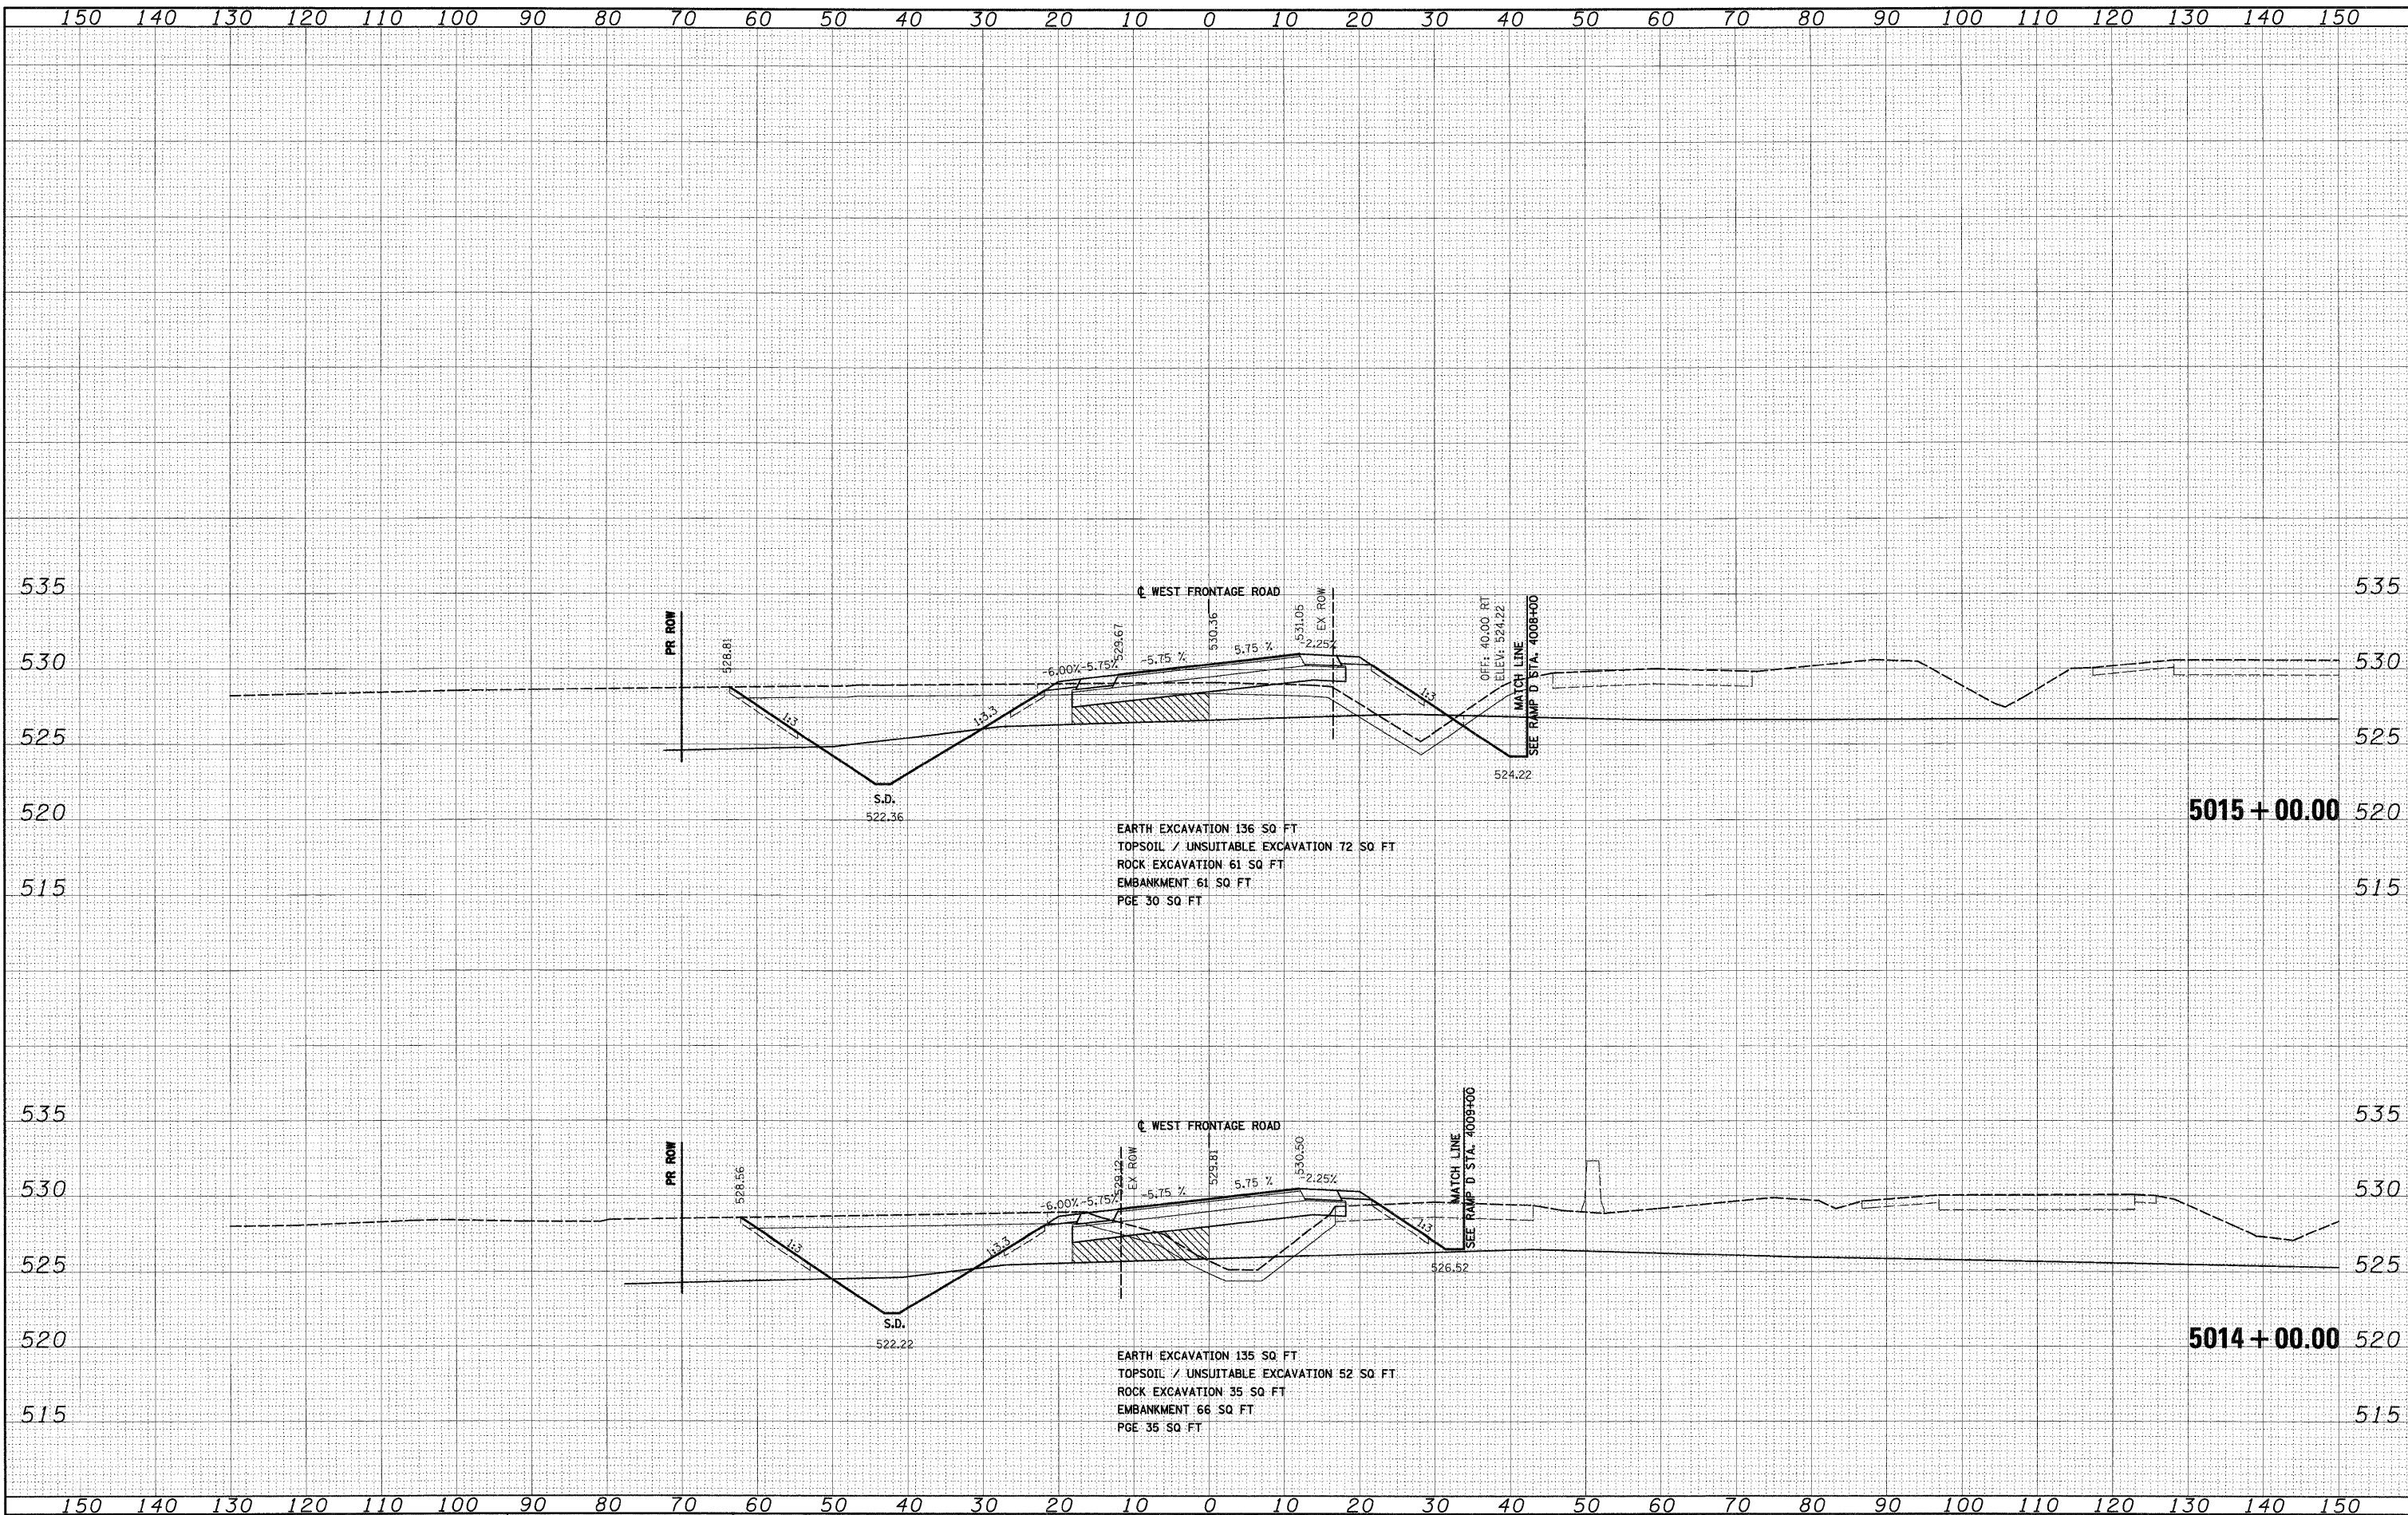

EARTH EXCAVATION 136 SQ FT
TOPSOIL / UNSUITABLE EXCAVATION 72 SQ FT
ROCK EXCAVATION 61 SQ FT
EMBANKMENT 61 SQ FT
PGE 30 SQ FT

EARTH EXCAVATION 135 SQ FT
TOPSOIL / UNSUITABLE EXCAVATION 52 SQ FT
ROCK EXCAVATION 35 SQ FT
EMBANKMENT 66 SQ FT
PGE 35 SQ FT

FILE NAME = D:\60C31-SHT-X55H1\03.dgn

USER NAME = TK1uegal	DESIGNED - TRK	REVISED -
PLLOT SCALE = 1:10	DRAWN - TRK	REVISED -
PLLOT DATE = 12/15/2009	CHECKED - DLT	REVISED -
	DATE - 12/18/09	REVISED -

**STATE OF ILLINOIS
DEPARTMENT OF TRANSPORTATION**

WEST FRONTAGE ROAD

SCALE: 1"=10'H; 1"=5' V SHEET NO. 9 OF 13 SHEETS STA. 5014+00.00 TO STA. 5015+00.00

F.A.T. RTE.	SECTION	COUNTY	TOTAL SHEETS	SHEET NO.
55	(99-1&2)AC-3	WILL	524	424
CONTRACT NO. 60C31				

FED. ROAD DIST. NO. 1 ILLINOIS FED. AID PROJECT