
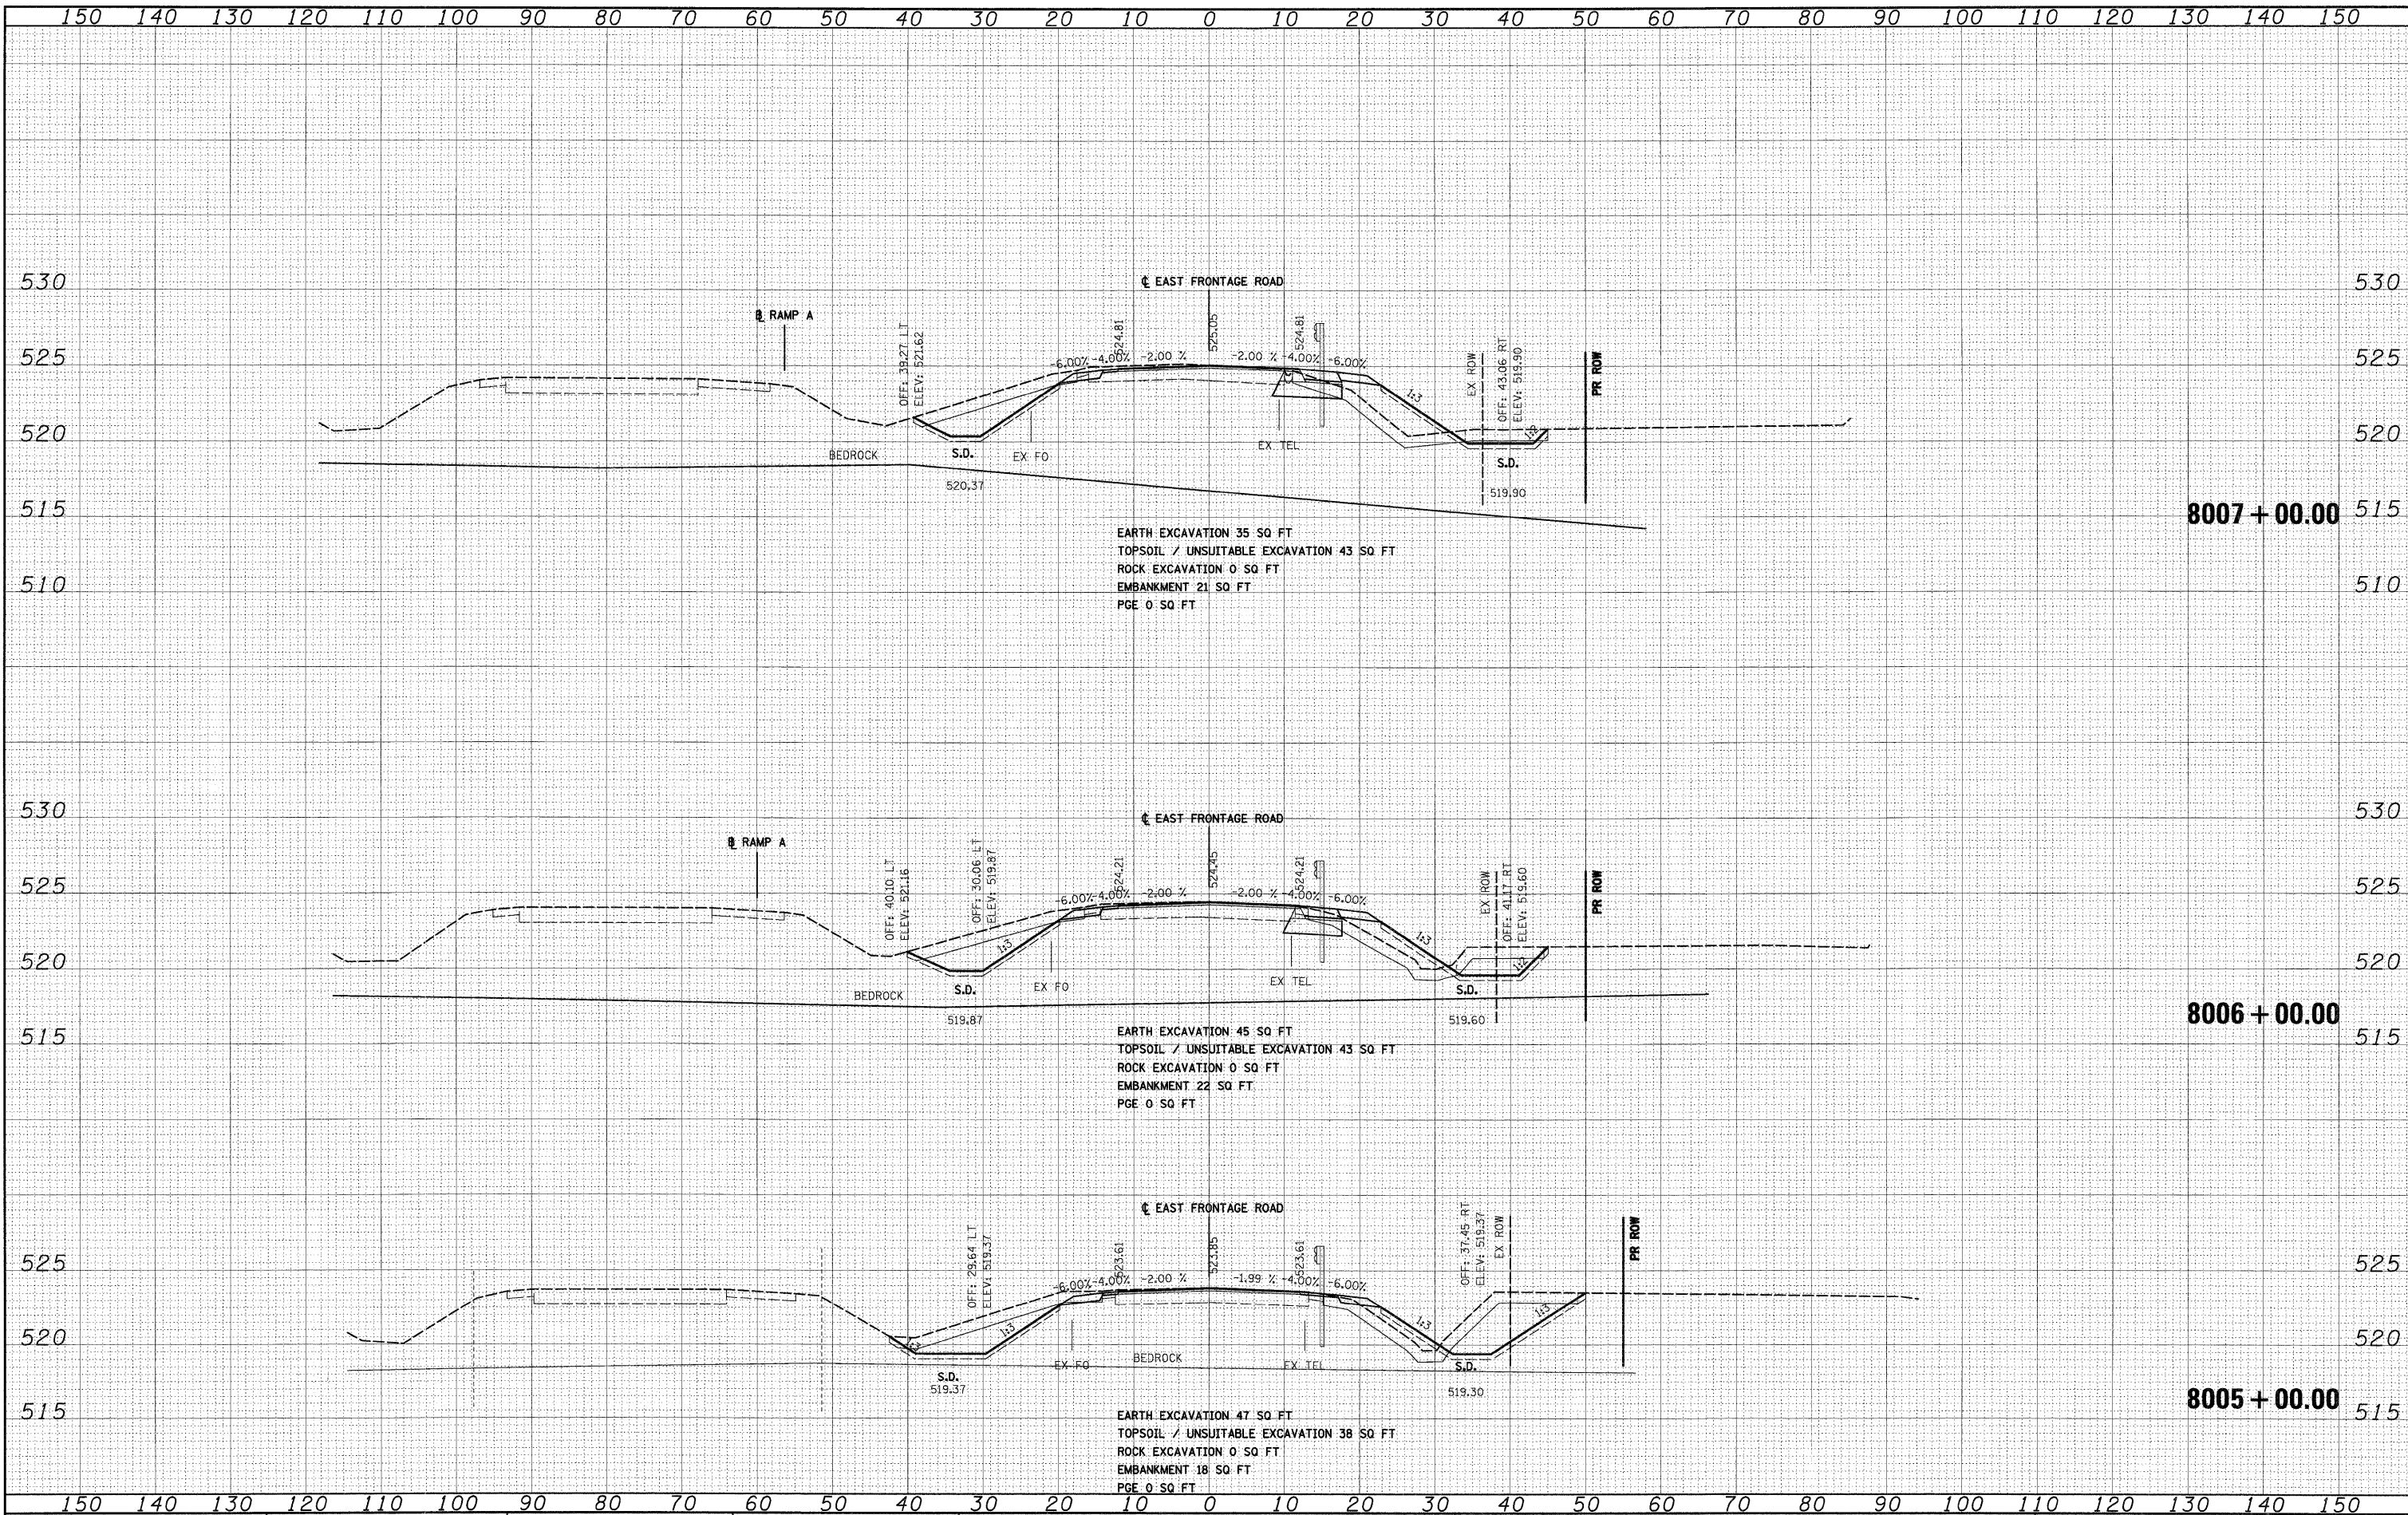


DATE	
BY	
FINAL SURVEY	
PLOTTED	
NOTE BOOK	
AREAS CHECKED	
NO.	

DATE	
BY	
ORIGINAL SURVEY	
PLOTTED	
NOTE BOOK	
AREAS CHECKED	
NO.	

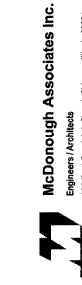

EARTH EXCAVATION 35 SQ FT
 TOPSOIL / UNSUITABLE EXCAVATION 43 SQ FT
 ROCK EXCAVATION 0 SQ FT
 EMBANKMENT 21 SQ FT
 PGE 0 SQ FT

EARTH EXCAVATION 45 SQ FT
 TOPSOIL / UNSUITABLE EXCAVATION 43 SQ FT
 ROCK EXCAVATION 0 SQ FT
 EMBANKMENT 22 SQ FT
 PGE 0 SQ FT

EARTH EXCAVATION 47 SQ FT
 TOPSOIL / UNSUITABLE EXCAVATION 38 SQ FT
 ROCK EXCAVATION 0 SQ FT
 EMBANKMENT 18 SQ FT
 PGE 0 SQ FT

FILE NAME = D:\62C31-SHT-XSSH04.dgn
 USER NAME = TK.Luegel

DESIGNED - TRK
 DRAWN - TRK
 CHECKED - DLT
 PLOT DATE = 12/15/2009

REVISIED -
 REVISIED -
 REVISIED -
 REVISIED -

**STATE OF ILLINOIS
 DEPARTMENT OF TRANSPORTATION**

EAST FRONTAGE ROAD

SCALE: 1"=10'H; 1"=5'V SHEET NO. 3 OF 30 SHEETS STA. 8005+00.00 TO STA. 8007+00.00

F.A.I. RTE.	SECTION	COUNTY	TOTAL SHEETS	SHEET NO.
55	(99-1&2)AC-3	WILL	524	431
CONTRACT NO. 60C31			FED. ROAD DIST. NO. 1 ILLINOIS FED. AID PROJECT	