


DATE	
BY	
FINAL SURVEY	
PLOTTED	
NOTE BOOK	
AREAS CHECKED	
NO.	

DATE	
BY	
ORIGINAL SURVEY	
PLOTTED	
NOTE BOOK	
AREAS CHECKED	
NO.	

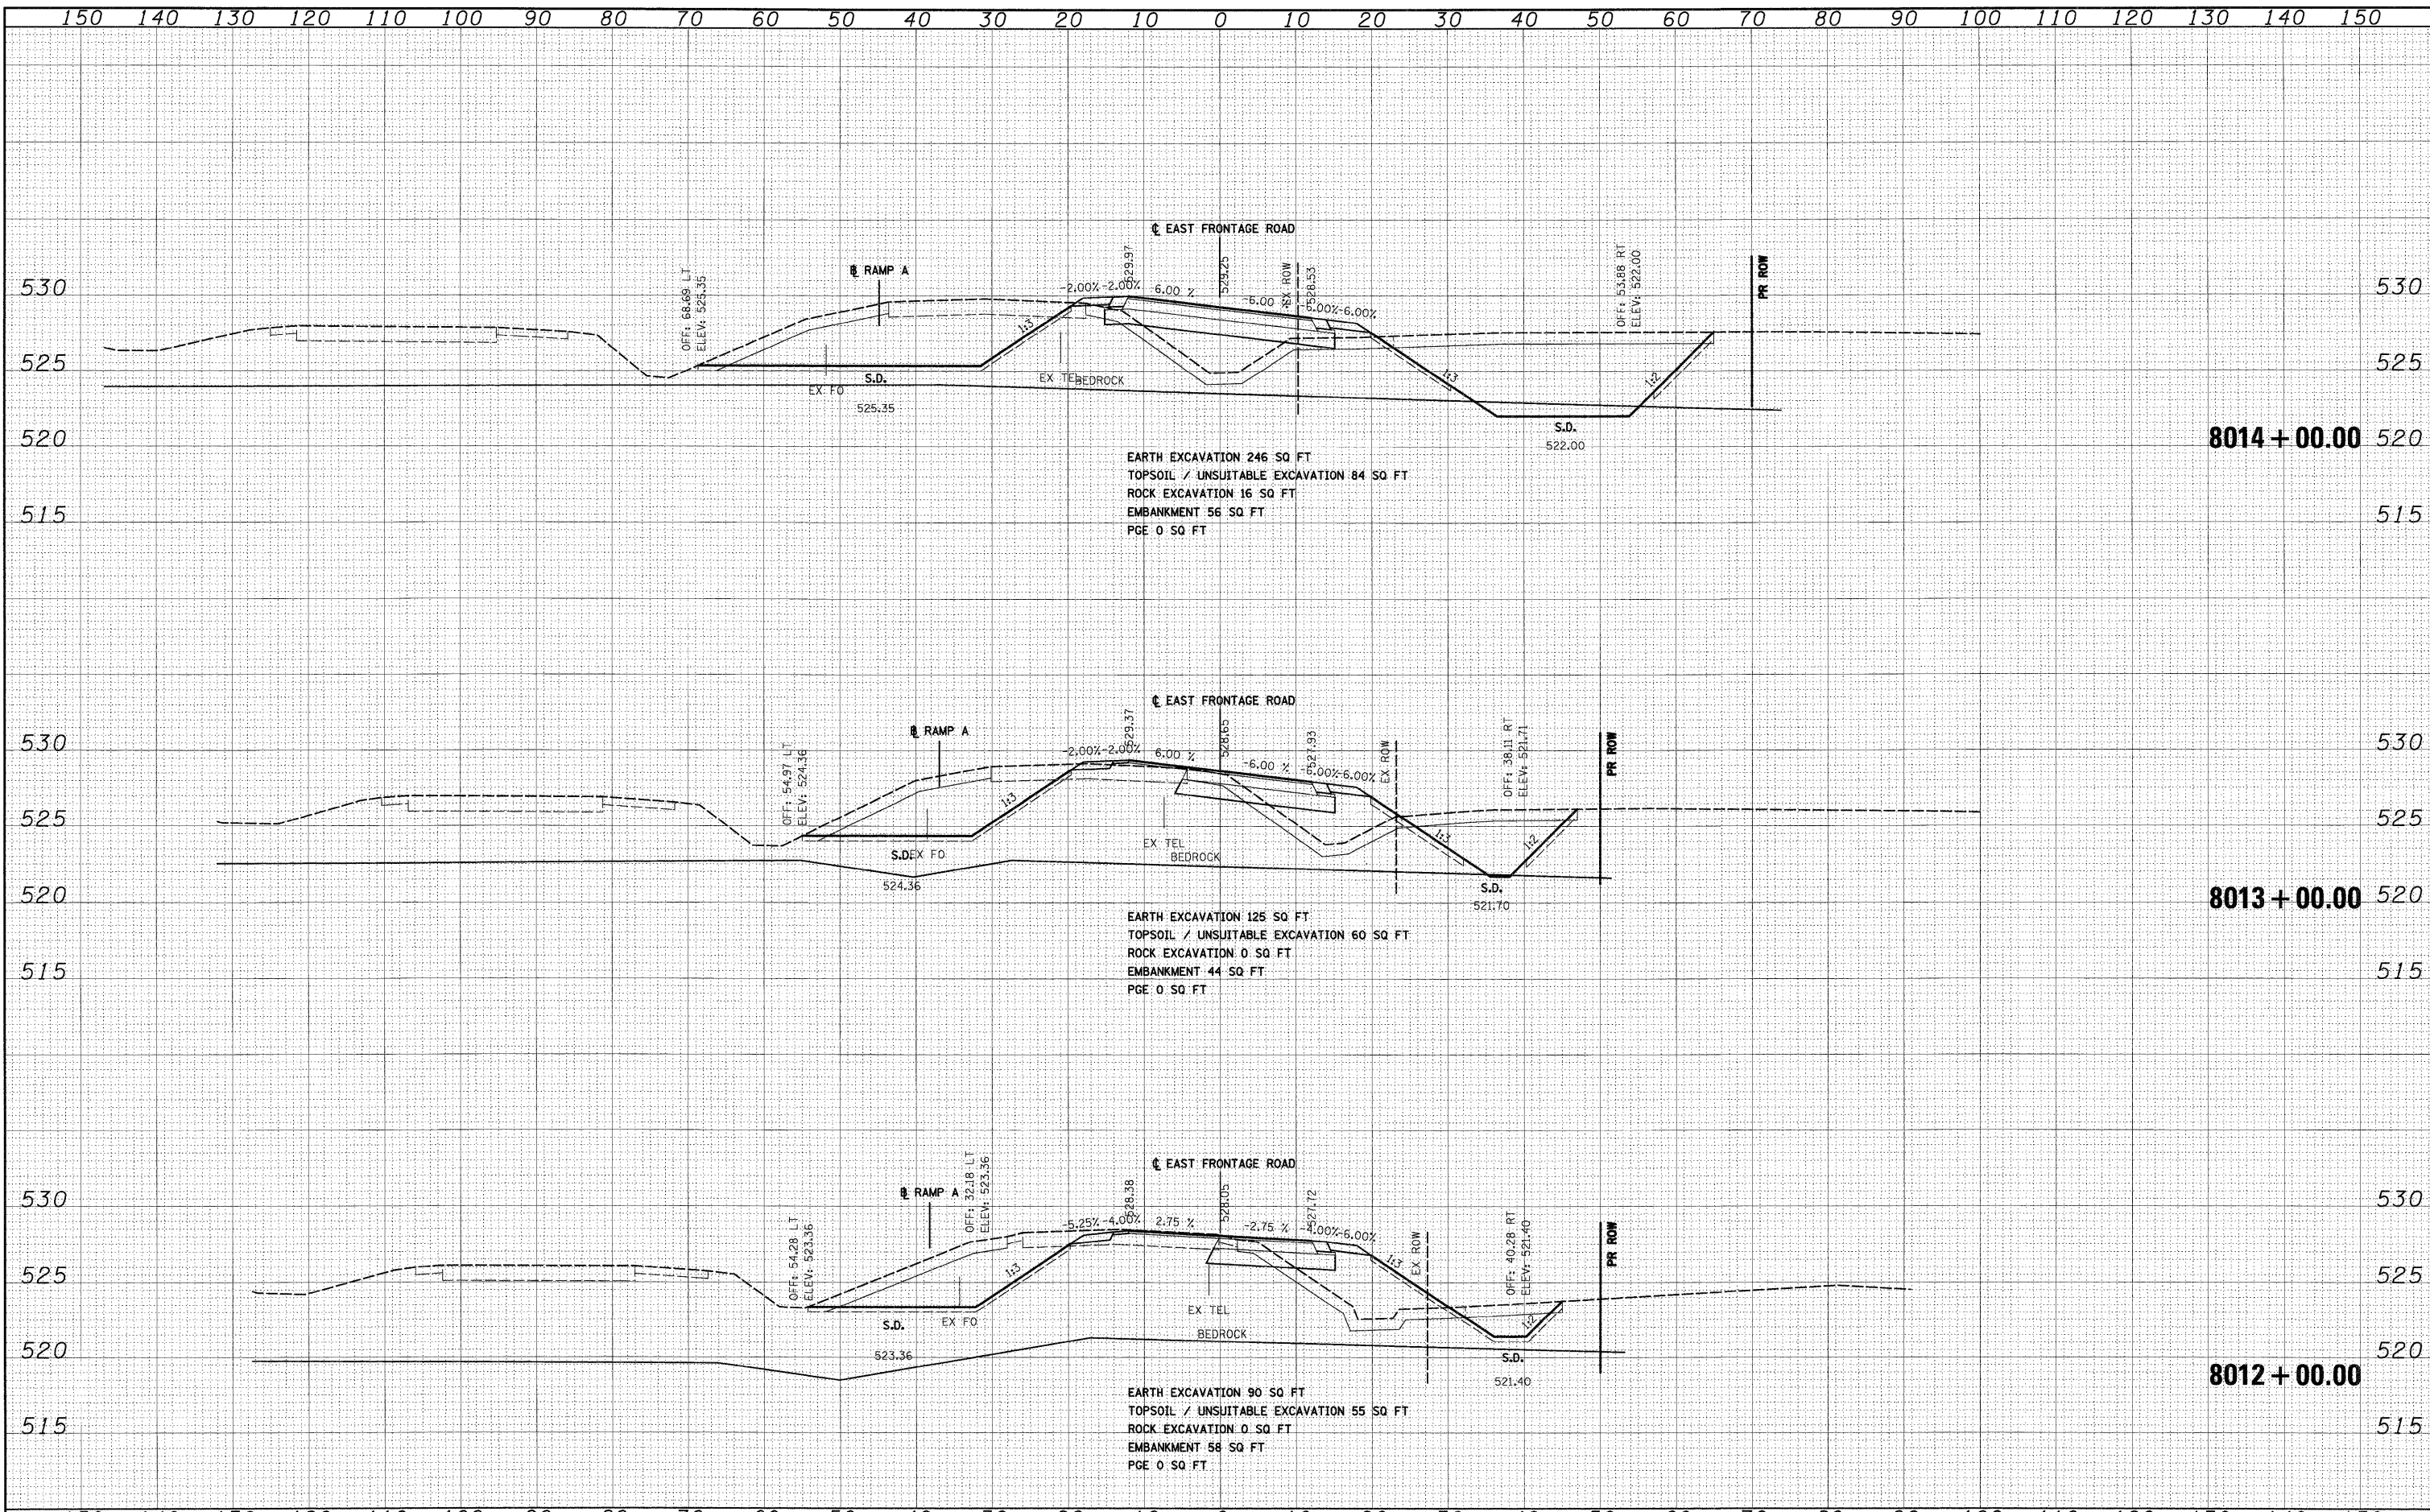

FILE NAME = D:\60C31-SHT-XSSH04.dgn	USER NAME = TKLuegel	DESIGNED - TRK	REVISED -	<b>STATE OF ILLINOIS</b> <b>DEPARTMENT OF TRANSPORTATION</b>	<b>EAST FRONTAGE ROAD</b> SCALE: 1"=10'H; 1"=5' V SHEET NO. 6 OF 30 SHEETS STA. 8012+00.00 TO STA. 8014+00.00	F.A.I. RTE. 55	SECTION (99-1&2)AC-3	COUNTY WILL	TOTAL SHEETS 524	SHEET NO. 434
PLOT SCALE = 1:10	DRAWN - TRK	REVISOR -	CONTRACT NO. 60C31							
PLOT DATE = 12/15/2009	CHECKED - DLT	REVISOR -	FED. ROAD DIST. NO. 1 ILLINOIS FED. AID PROJECT							
DATE = 12/18/09	REVISOR -	REVISOR -								