


FINAL	SURVEYED	BY	DATE
PLOTTED	NO. _____		
NOTE BOOK	NO. _____		
AREAS CHECKED			

ORIGINAL	SURVEYED	BY	DATE
PLOTTED	NO. _____		
NOTE BOOK	NO. _____		
AREAS CHECKED			

McDonough Associates Inc.
 Engineers/Architects
 130 East Randolph Street, Chicago, Illinois 60601

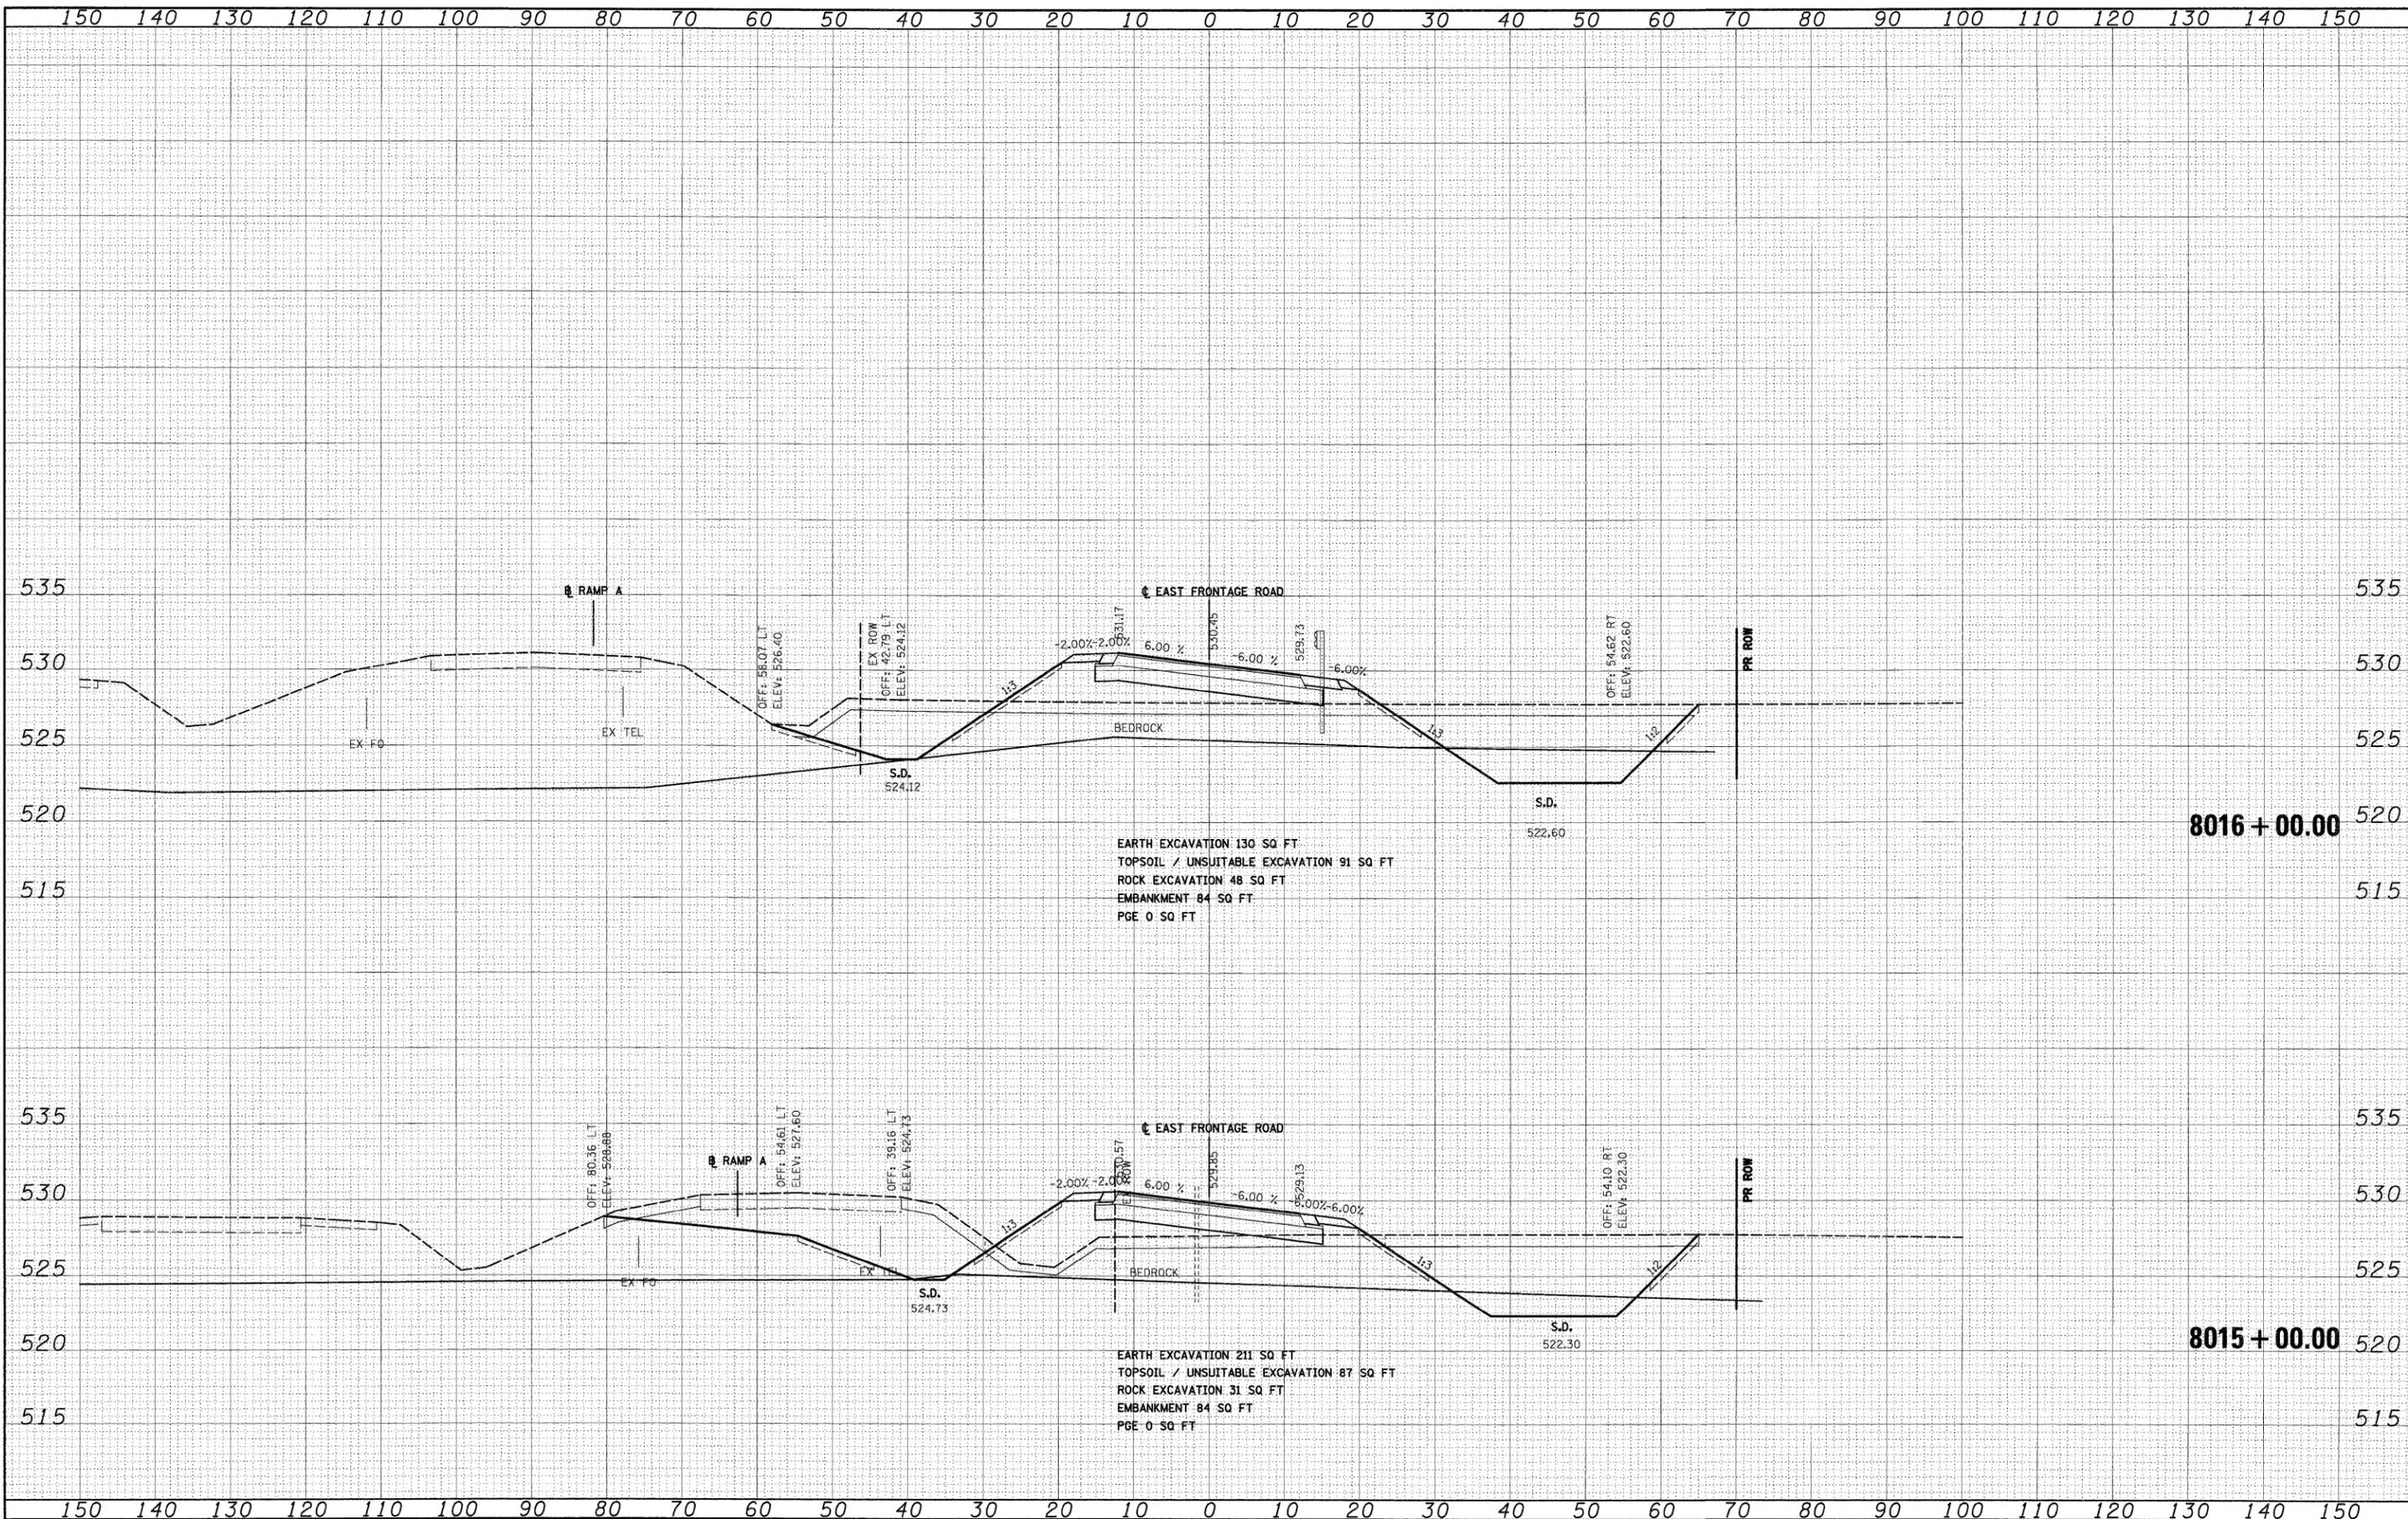

FILE NAME = D:\162C31-SHT-XSSH104.dgn

USER NAME = TKluegal	DESIGNED - TRK	REVISED -
PLLOT SCALE = 1:10	DRAWN - TRK	REVISED -
PLLOT DATE = 12/18/09	CHECKED - DLT	REVISED -
	DATE - 12/18/09	REVISED -

**STATE OF ILLINOIS
 DEPARTMENT OF TRANSPORTATION**

EAST FRONTAGE ROAD

SCALE: 1"=10'H; 1"=5'V SHEET NO. 7 OF 30 SHEETS STA. 8015+00.00 TO STA. 8016+00.00

F.A.I. RTE.	SECTION	COUNTY	TOTAL SHEETS	SHEET NO.
55	(99-1&2)AC-3	WILL	524	435
CONTRACT NO. 60C31			ILLINOIS FED. AID PROJECT	

FINAL