


FINAL SURVEY	BY	DATE
SURVEYED		
PLOTTED		
NOTE BOOK		
AREAS		
AREAS CHECKED		
NO.		

ORIGINAL SURVEY	BY	DATE
SURVEYED		
PLOTTED		
NOTE BOOK		
AREAS		
AREAS CHECKED		
NO.		

McDonough Associates Inc.  
 Engineers / Planners  
 100 East Randolph Street Chicago, Illinois 60601

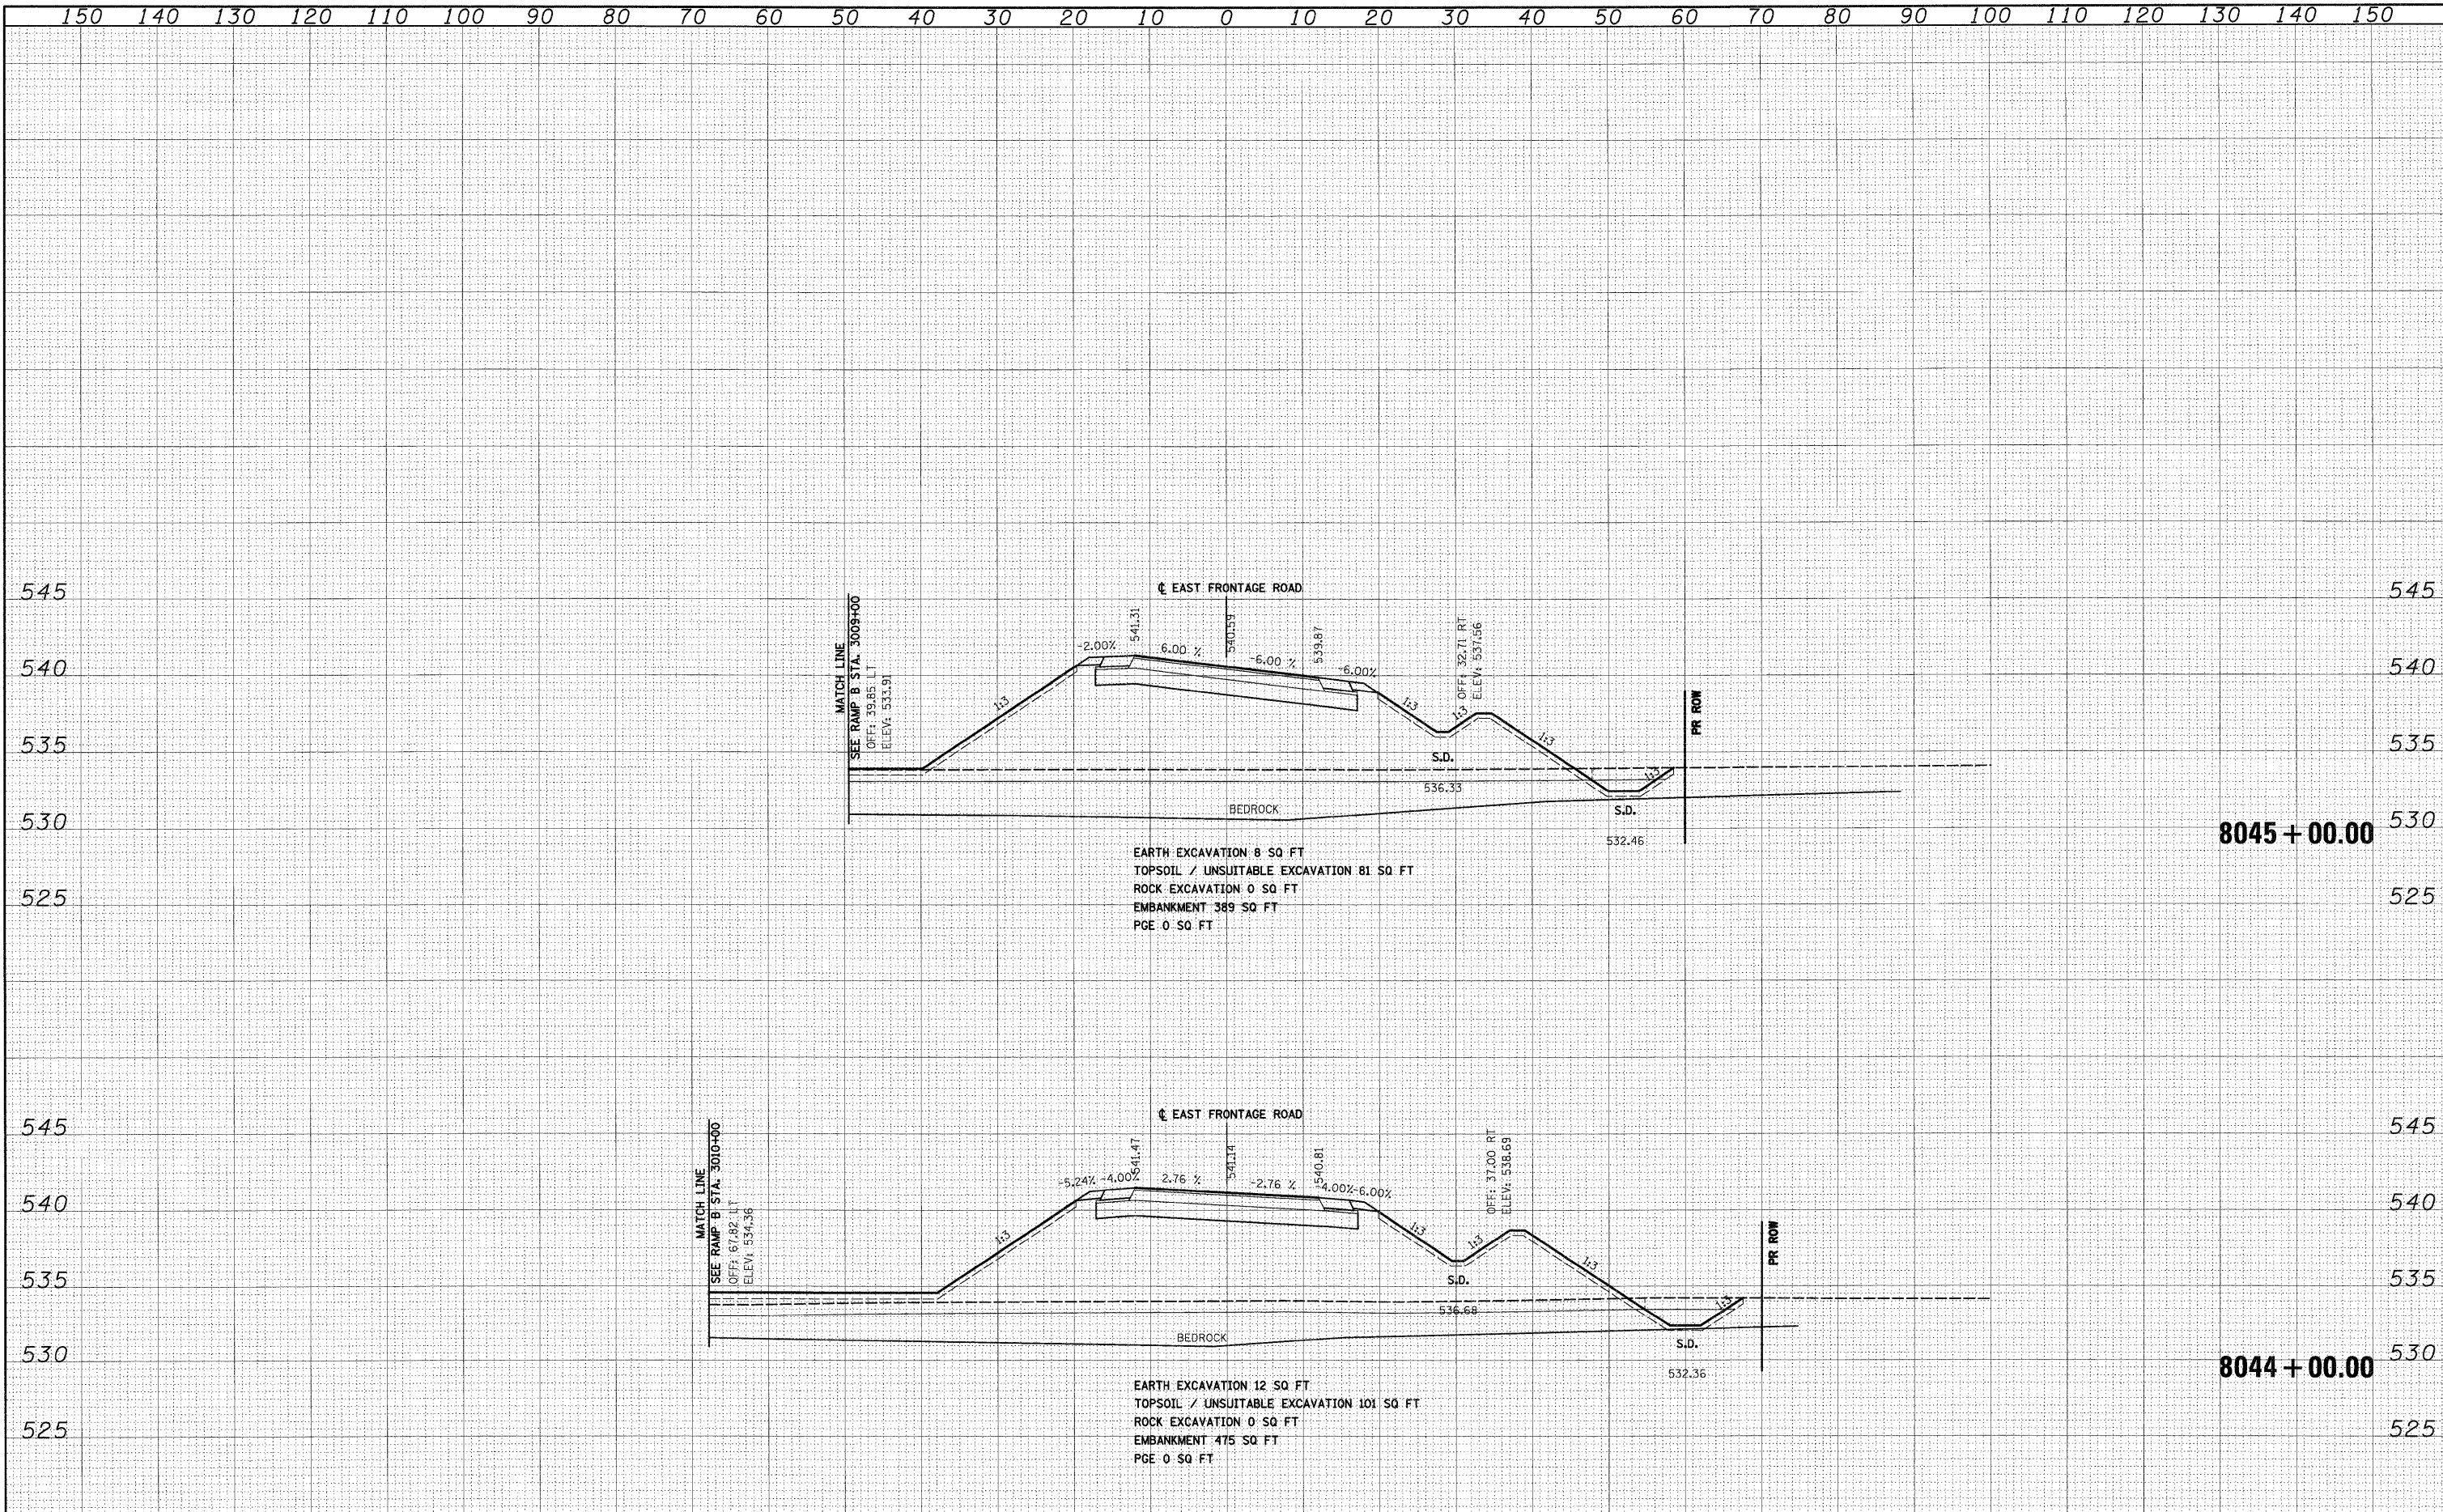

FILE NAME = D:\60C31-SHT-XSSH04.dgn	USER NAME = TKLuegel	DESIGNED - TRK	REVISED -	<b>STATE OF ILLINOIS DEPARTMENT OF TRANSPORTATION</b>	<b>EAST FRONTAGE ROAD</b>	F.A.I. RTE. 55	SECTION 199-1&2)AC-3	COUNTY WILL	TOTAL SHEETS 524	SHEET NO. 450	
PLOT SCALE = 1:10	CHECKED - DLT	REVISED -	SCALE: 1"=10'H; 1"=5'V			SHEET NO. 22 OF 30 SHEETS	STA. 8044+00.00 TO STA. 8045+00.00	CONTRACT NO. 60C31		ILLINOIS FED. AID PROJECT	
PLOT DATE = 12/15/2009	DATE = 12/18/09	REVISED -									

FINAL