


FINAL SURVEY	DATE
PLANNED	
NOTE BOOK	
AREAS CHECKED	
NO.	

ORIGINAL SURVEY	DATE
PLOTTED	
NOTE BOOK	
AREAS CHECKED	
NO.	

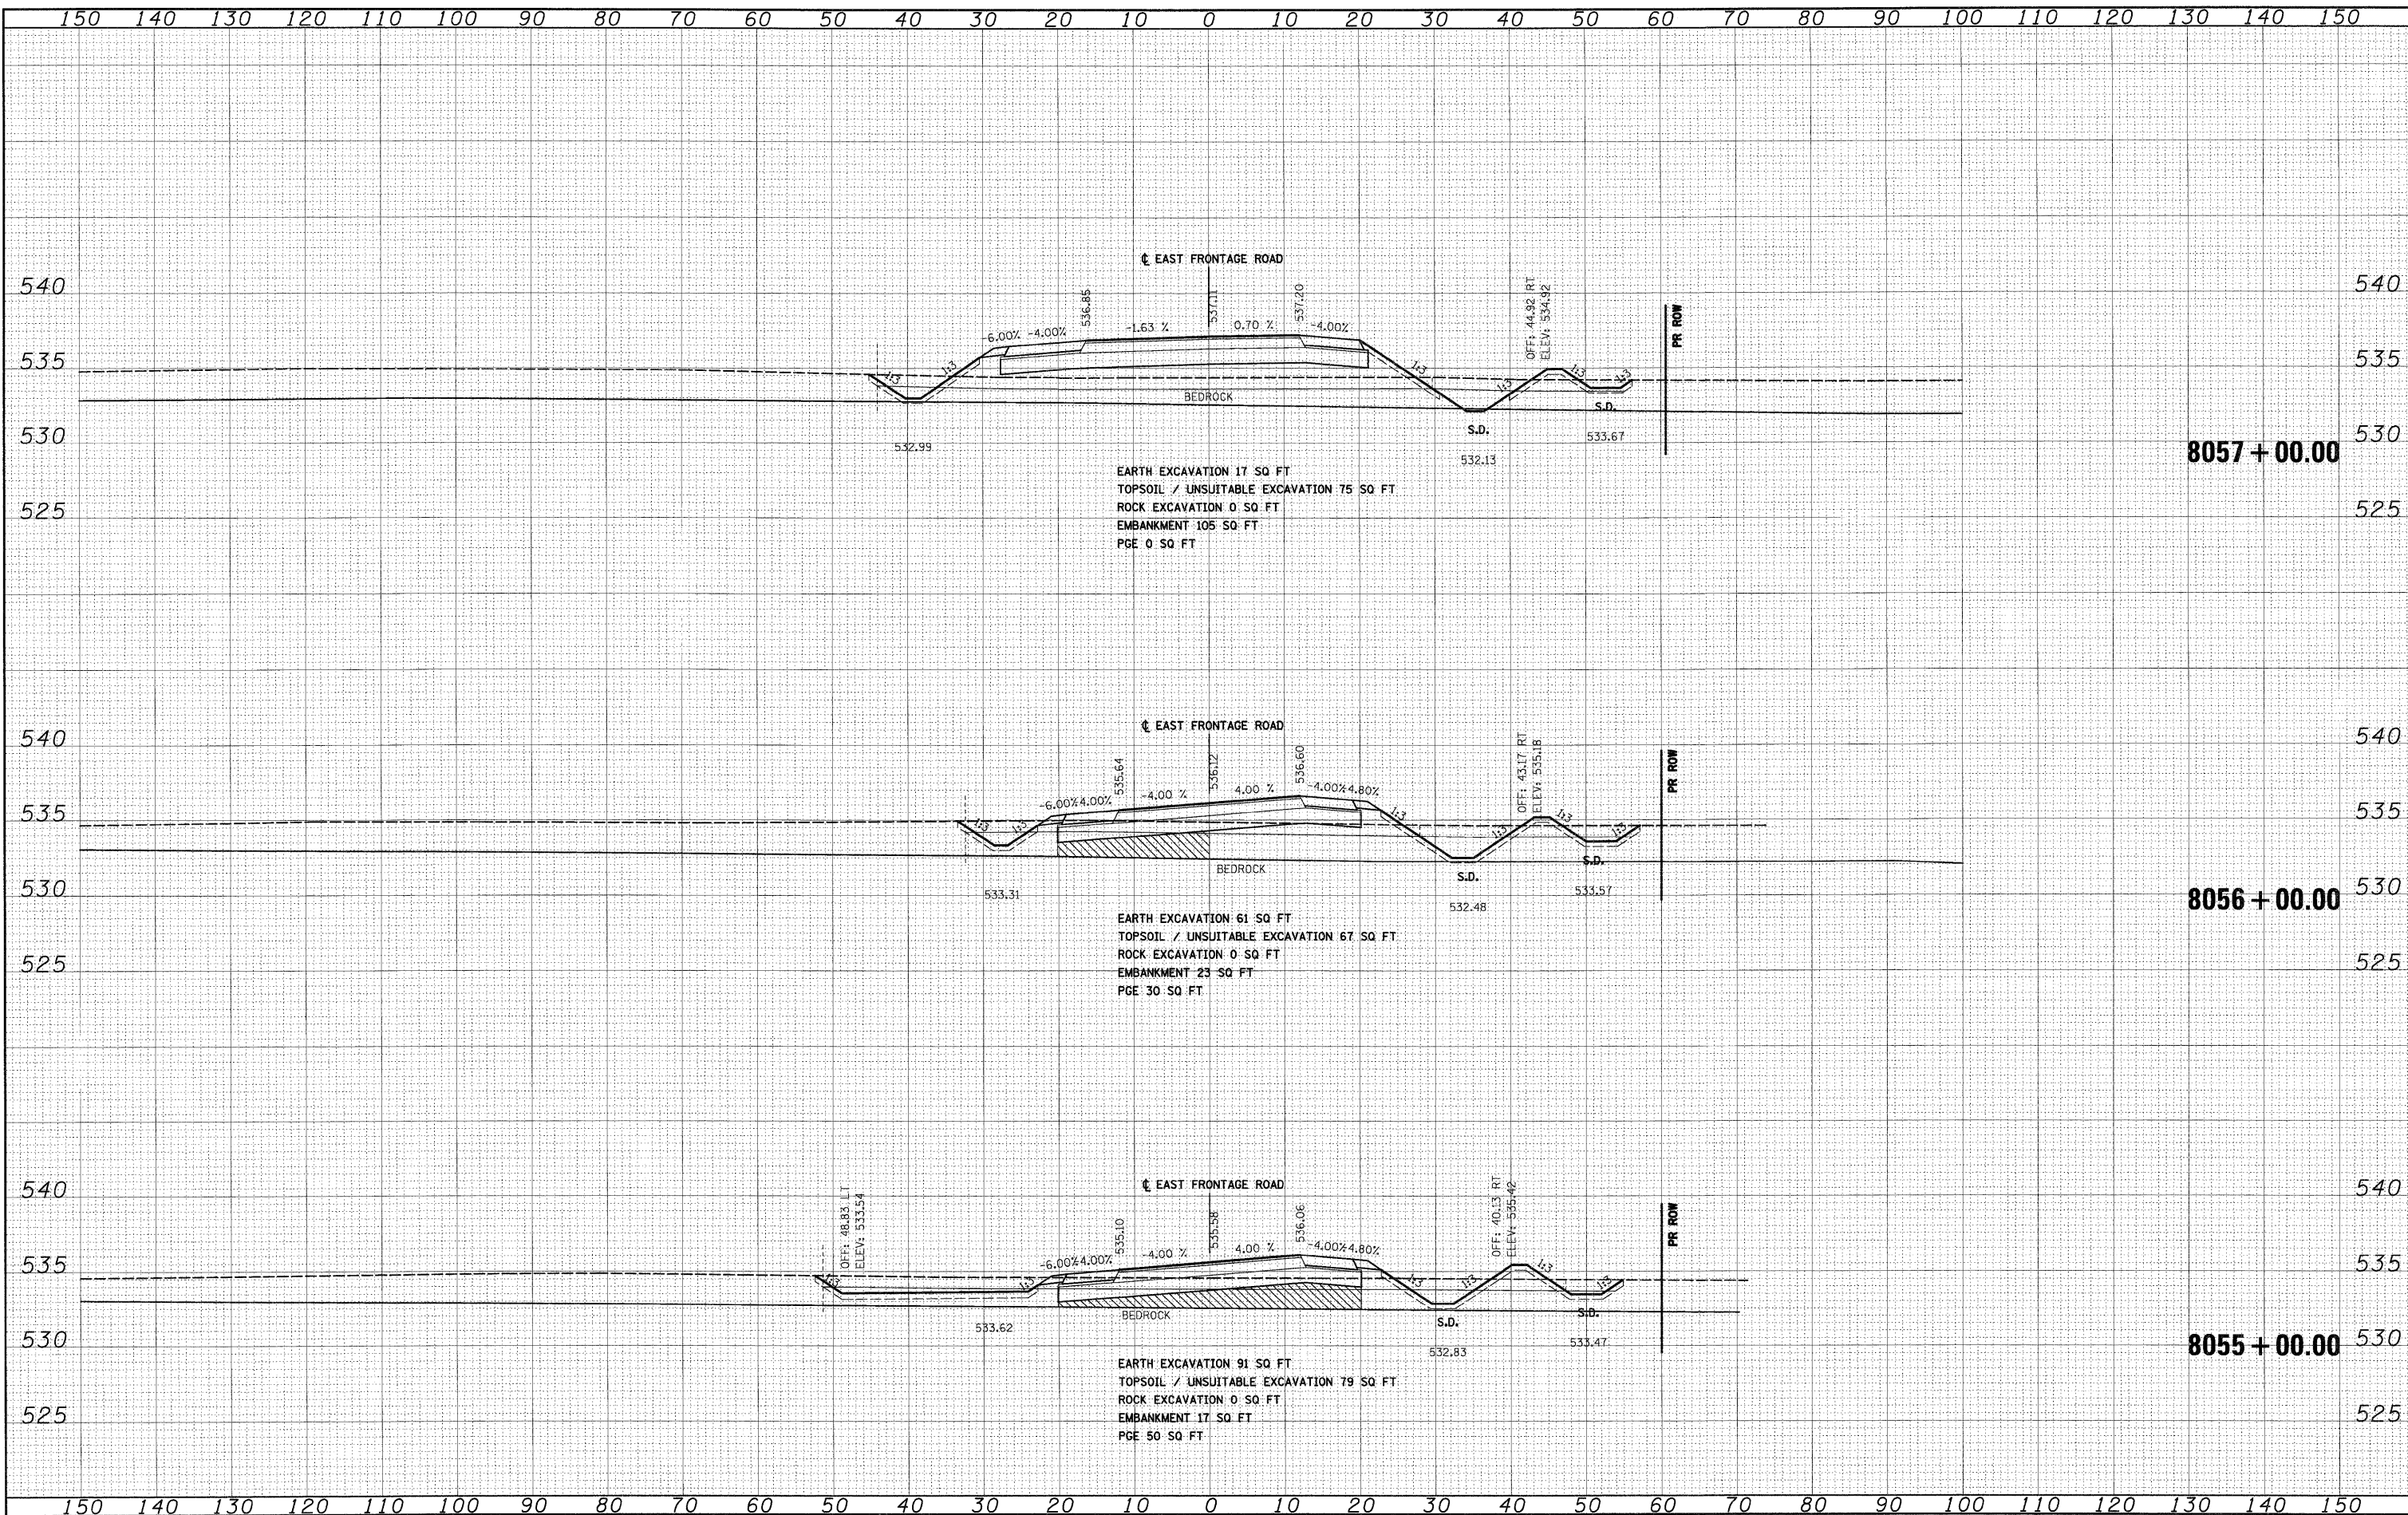

FILE NAME = D:\60C31-SHT-XSSH104.dgn
 USER NAME = TKluogel
 PLOT SCALE = 1:10
 PLOT DATE = 12/15/2009

DESIGNED - TRK	REVISED -
DRAWN - TRK	REVISED -
CHECKED - DLT	REVISED -
DATE - 12/18/09	REVISED -

STATE OF ILLINOIS
DEPARTMENT OF TRANSPORTATION

EAST FRONTAGE ROAD
 SCALE: 1"=10'-10 1/2"=5'-5" SHEET NO. 27 OF 30 SHEETS
 STA. 8055+00.00 TO STA. 8057+00.00

F.A.I. RTE.	SECTION	COUNTY	TOTAL SHEETS	SHEET NO.
55	(99-1&2)AC-3	WILL	524	455
CONTRACT NO. 60C31			ILLINOIS FED. AID PROJECT	