


DATE	
BY	
FINAL SURVEY	
PLOTTED	
NOTE BOOK	
AREAS CHECKED	
NO.	

DATE	
BY	
ORIGINAL SURVEY	
PLOTTED	
NOTE BOOK	
AREAS CHECKED	
NO.	

McDonough Associates Inc.
 Engineers / Architects
 79 East Randolph Street, Chicago, Illinois 60601

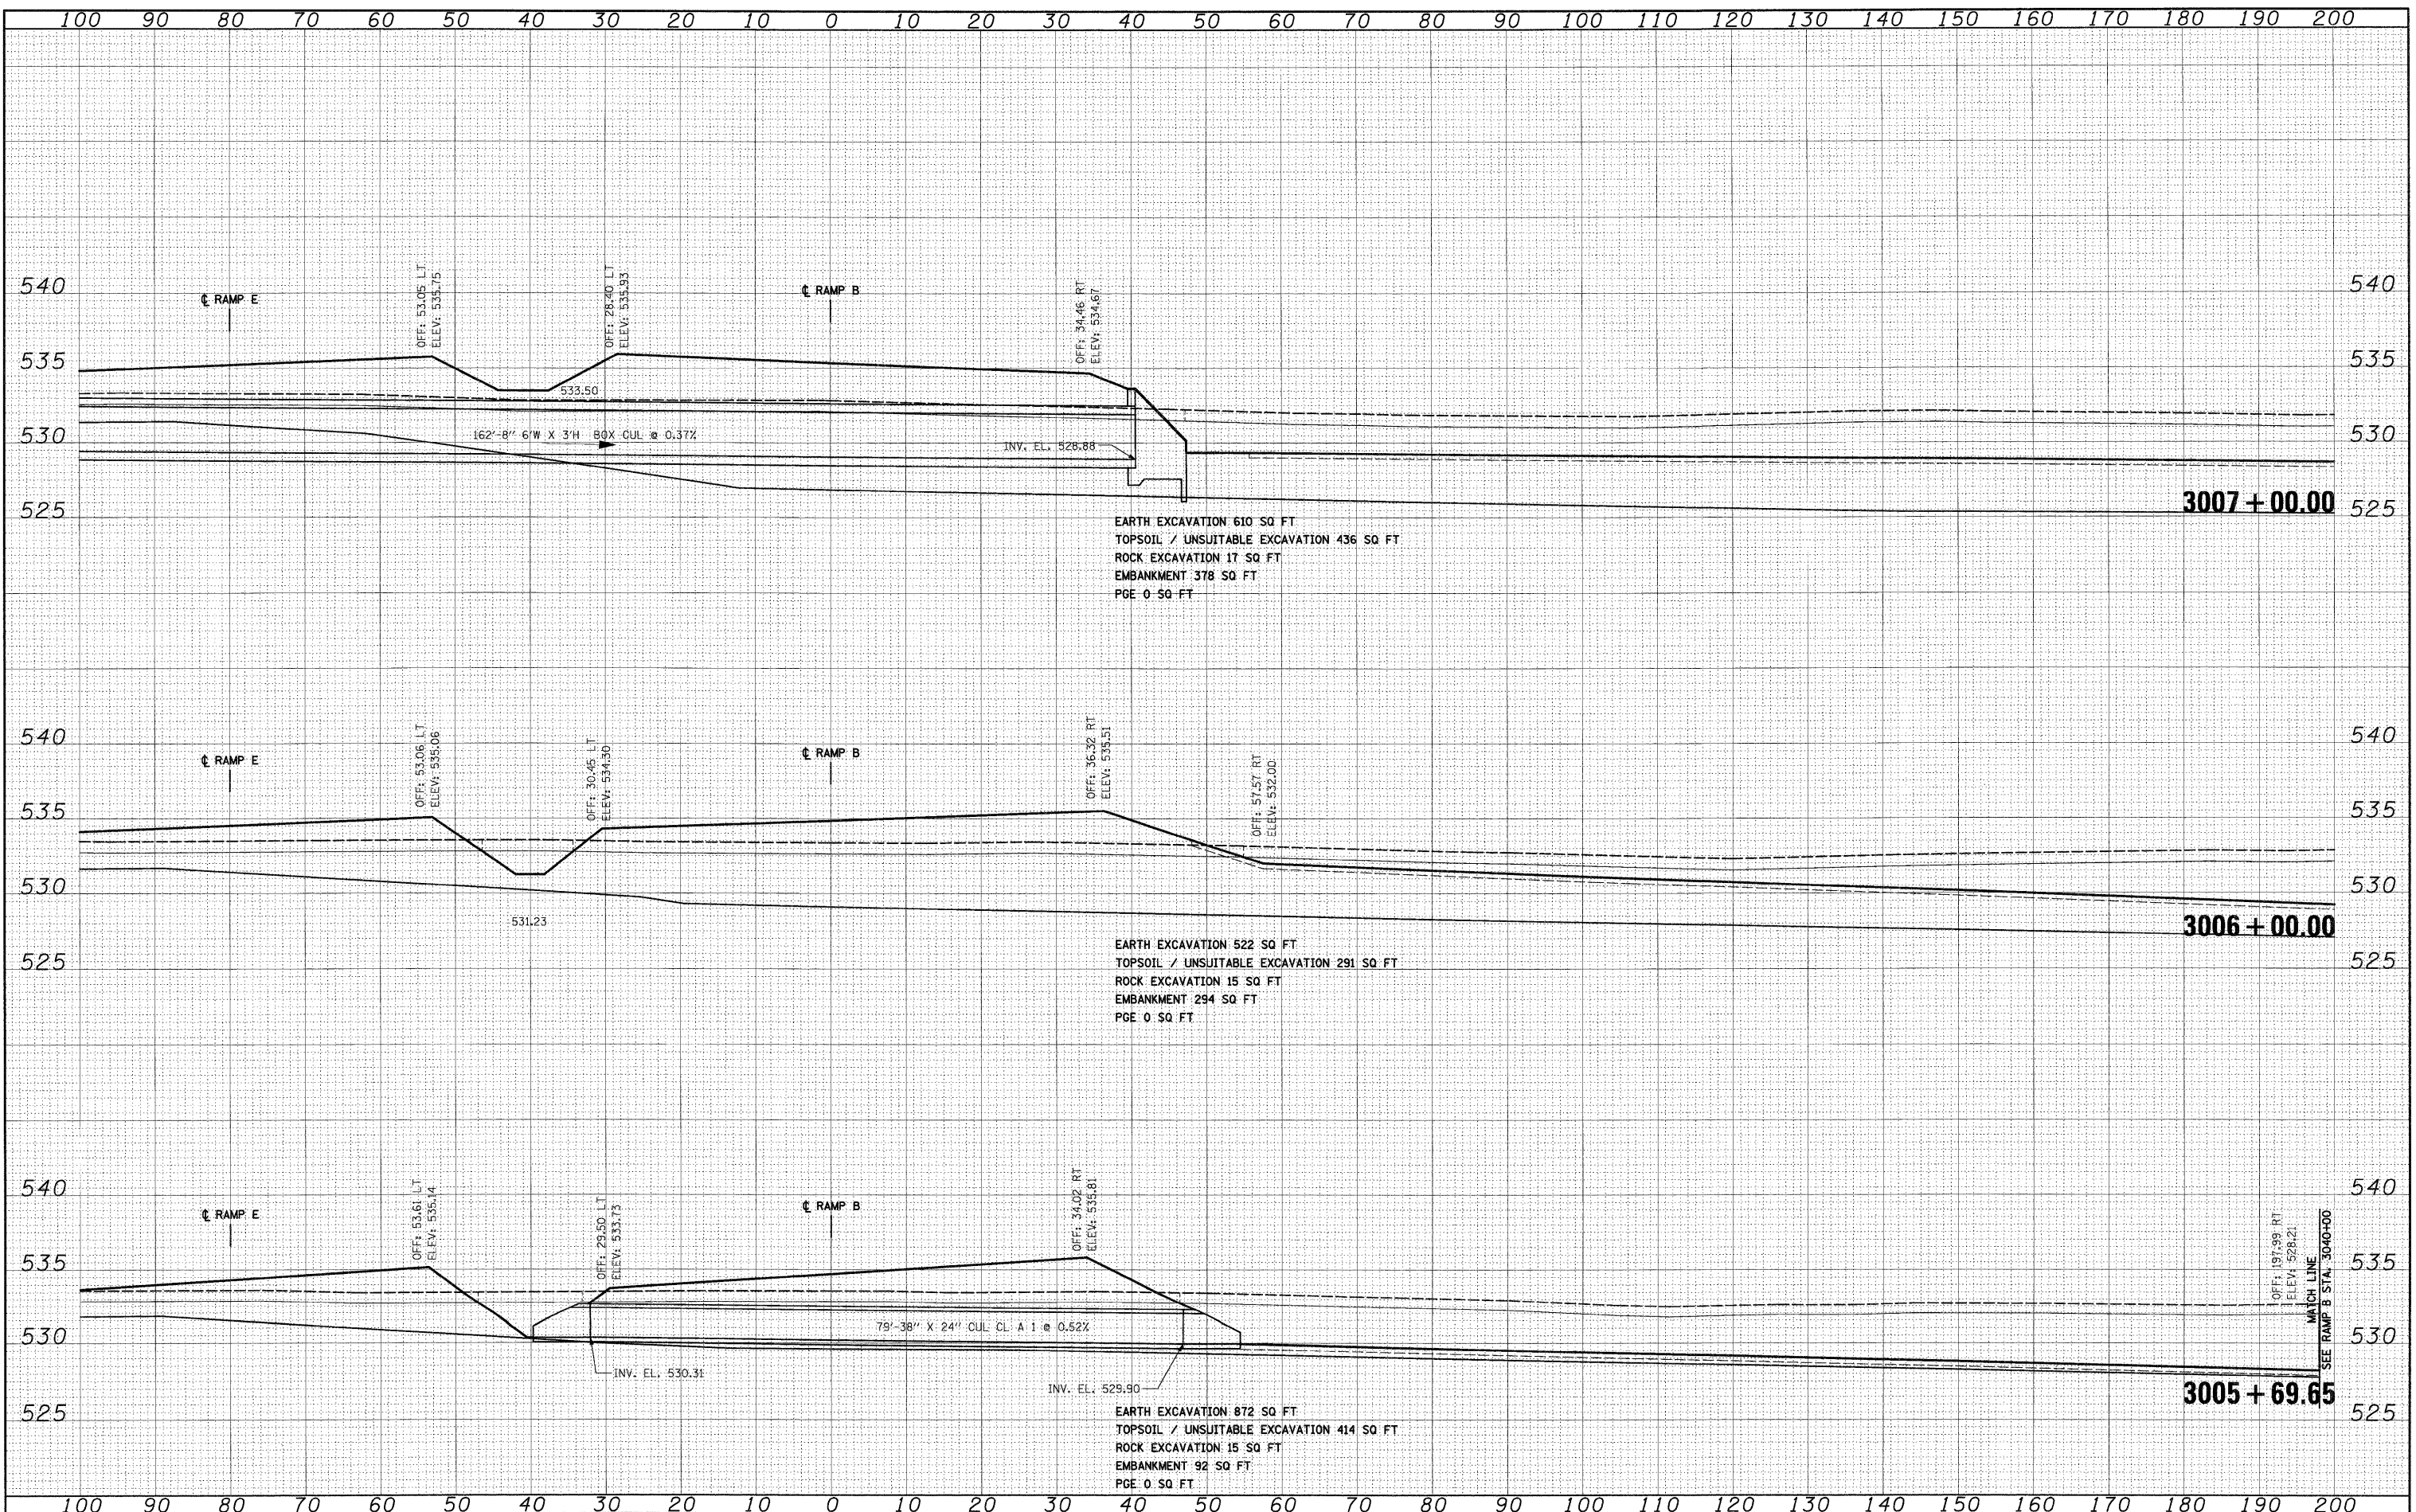

FILE NAME =	D:\62C31-SHT-XSSH105.dgn
USCR NAME =	TKluegel
DESIGNED -	TRK
DRAWN -	TRK
CHECKED -	DLT
DATE -	12/18/09

REVISOR -	
REVISION -	
REVISOR -	
REVISION -	

SCALE:	1"=10'H; 1"=5'V
SHEET NO.	3 OF 36 SHEETS
STA.	3005+69.65 TO STA. 3007+00.00

**STATE OF ILLINOIS
 DEPARTMENT OF TRANSPORTATION**

RAMP B CROSS SECTIONS

F.A.I. RTE.	SECTION	COUNTY	TOTAL SHEETS	SHEET NO.
55	(99-1&2)AC-3	WILL	524	461
CONTRACT NO. 60C31				
FED. ROAD DIST. NO. 1 ILLINOIS FED. AID PROJECT				

FINAL