


FINAL SURVEY	SURVEYED	BY	DATE
NOTE BOOK	PLOTTED		
AREAS CHECKED	NO. _____		

ORIGINAL SURVEY	SURVEYED	BY	DATE
NOTE BOOK	PLOTTED		
AREAS CHECKED	NO. _____		

**McDonough Associates Inc.**  
 150 East Randolph Street, Chicago, Illinois 60601

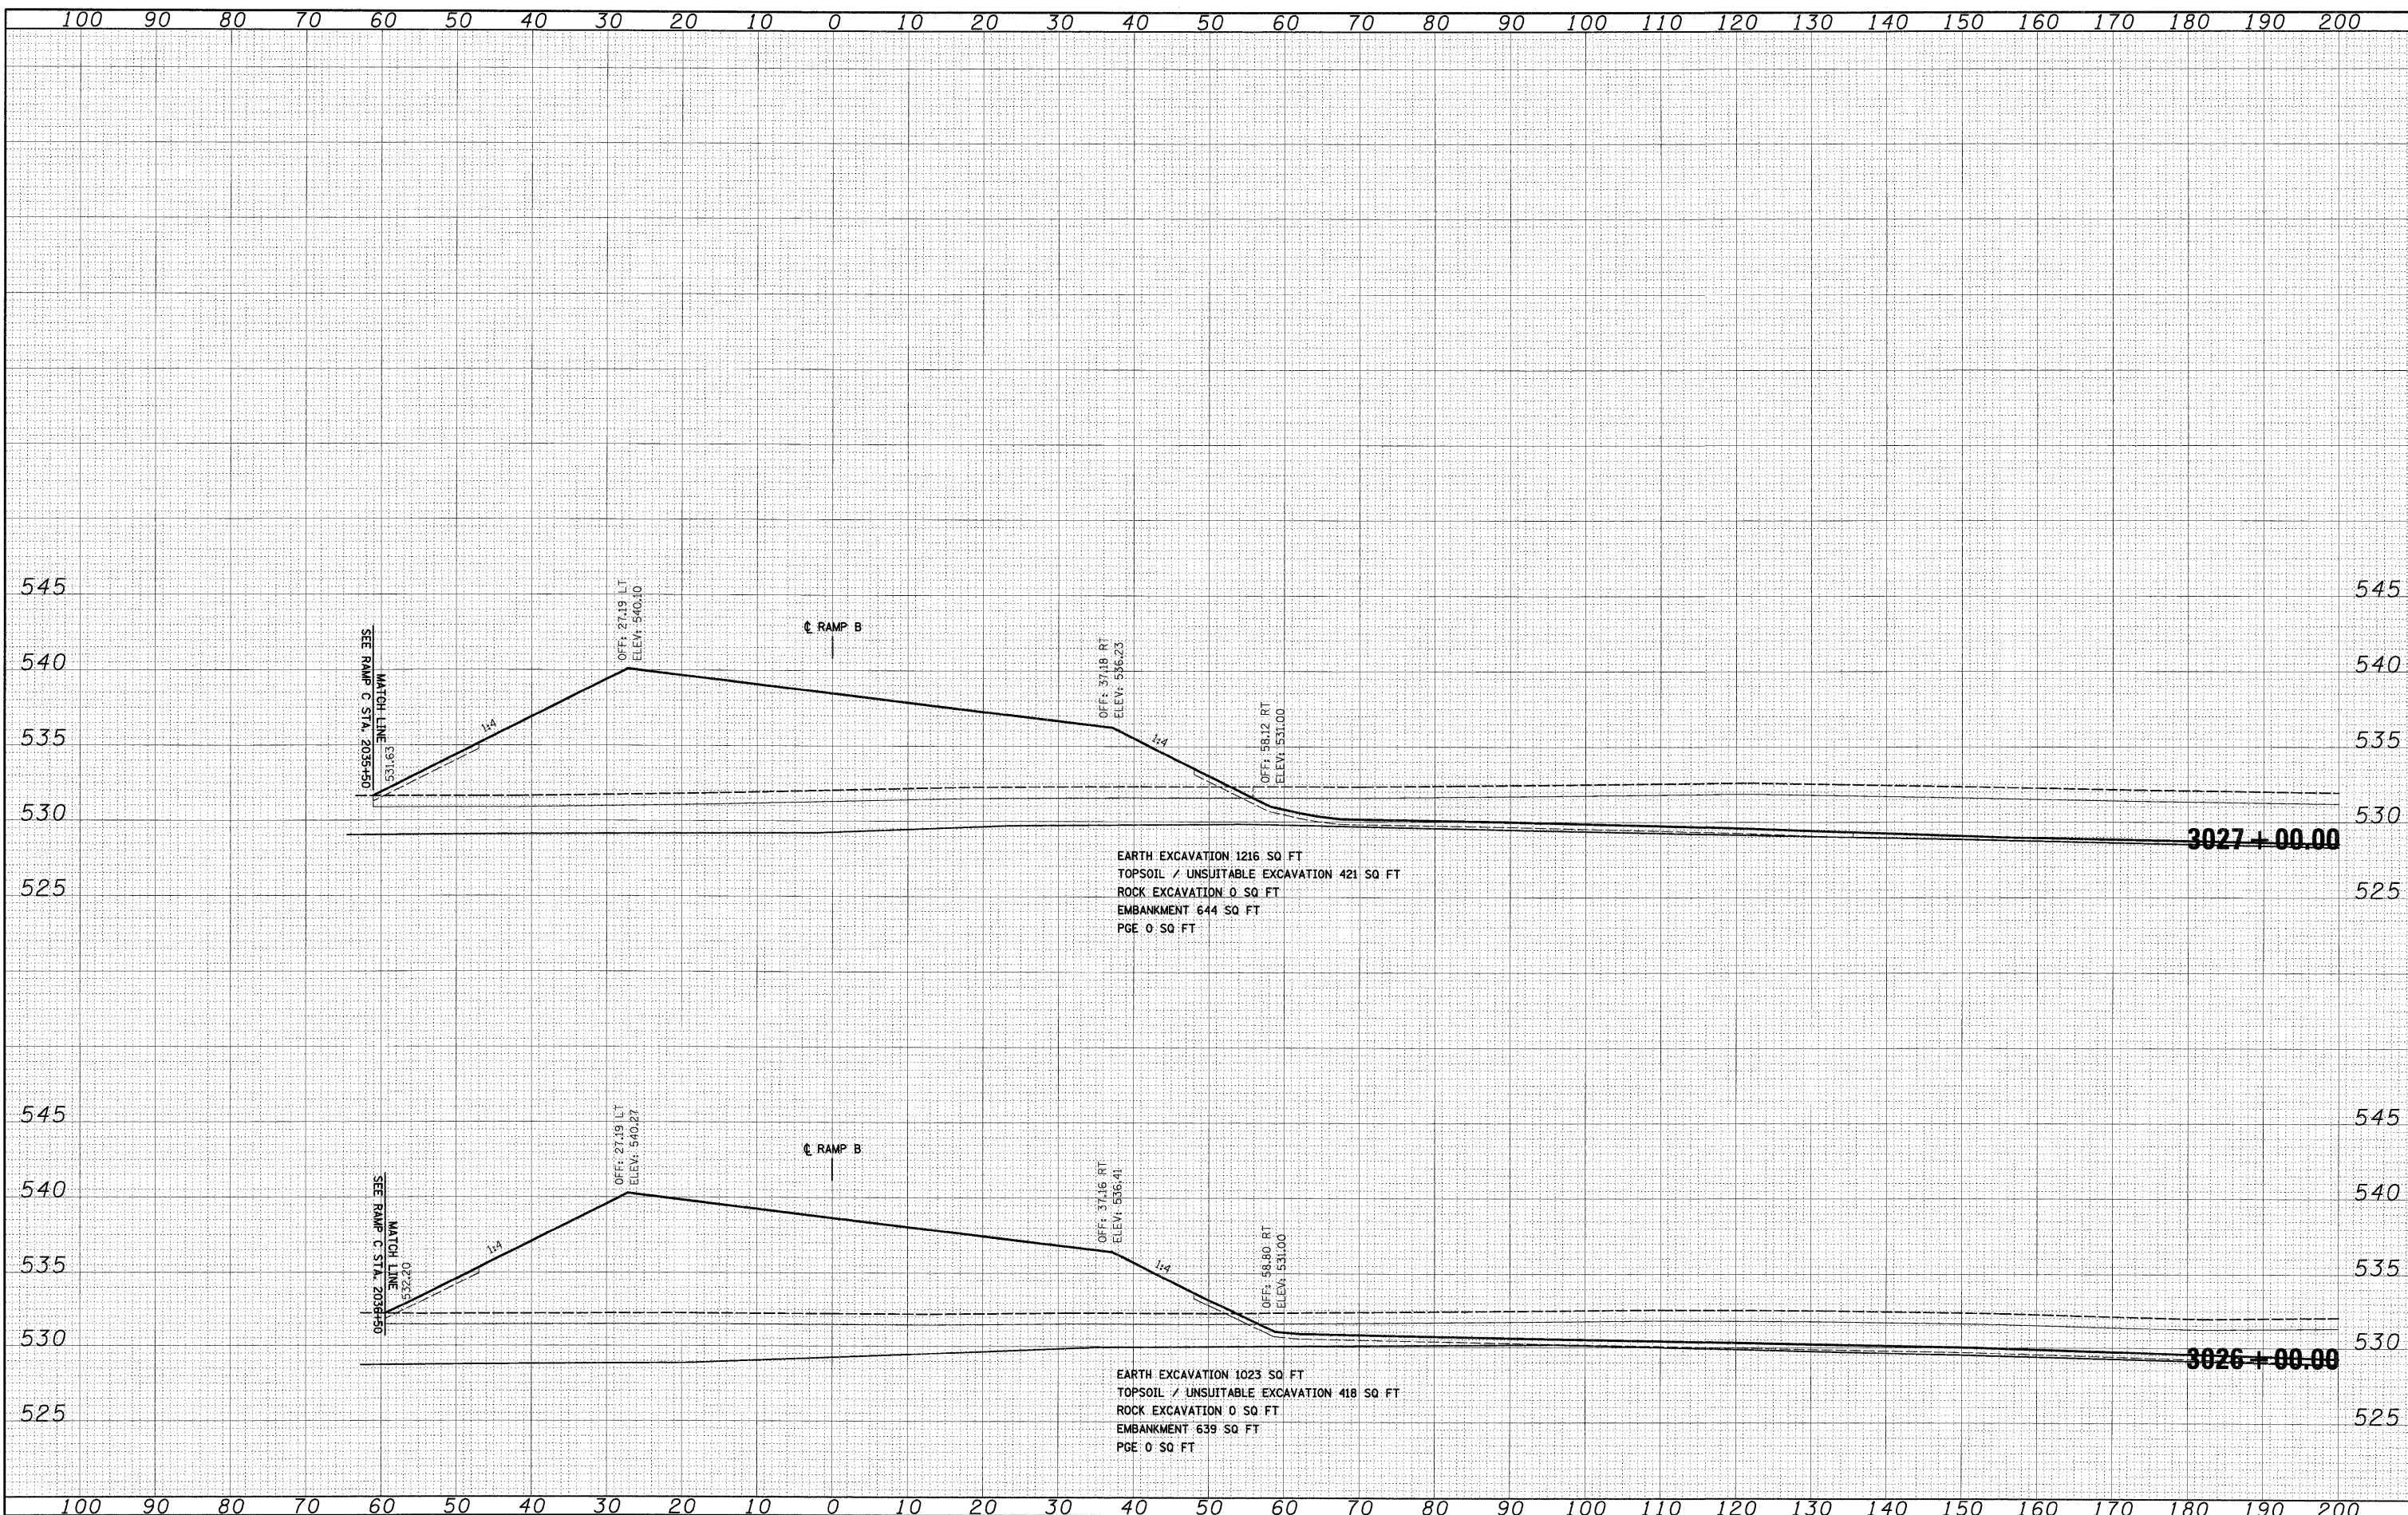

FILE NAME = D169C31-SHT-XSS-H105.dgn

USER NAME = TK1uegal	DESIGNED - TRK	REVISED -
PLOT SCALE = 1:10	DRAWN - TRK	REVISED -
PLOT DATE = 12/11/2009	CHECKED - DLT	REVISED -
	DATE - 12/18/09	REVISED -

**STATE OF ILLINOIS  
 DEPARTMENT OF TRANSPORTATION**

**RAMP B CROSS SECTIONS**

SCALE: 1"=10'H; 1"=5'V SHEET NO. 13 OF 36 SHEETS STA. 3026+00.00 TO STA. 3027+00.00

F.A.I. RTE. 55	SECTION (99-1&2)AC-3	COUNTY WILL	TOTAL SHEETS 524	SHEET NO. 471
CONTRACT NO. 60C31			ILLINOIS FED. AID PROJECT	