


FINAL SURVEY	DATE
SURVEYED	BY
PLOTTED	
NOTE BOOK	
AREAS CHECKED	
NO.	

ORIGINAL SURVEY	DATE
SURVEYED	BY
PLOTTED	
NOTE BOOK	
AREAS CHECKED	
NO.	

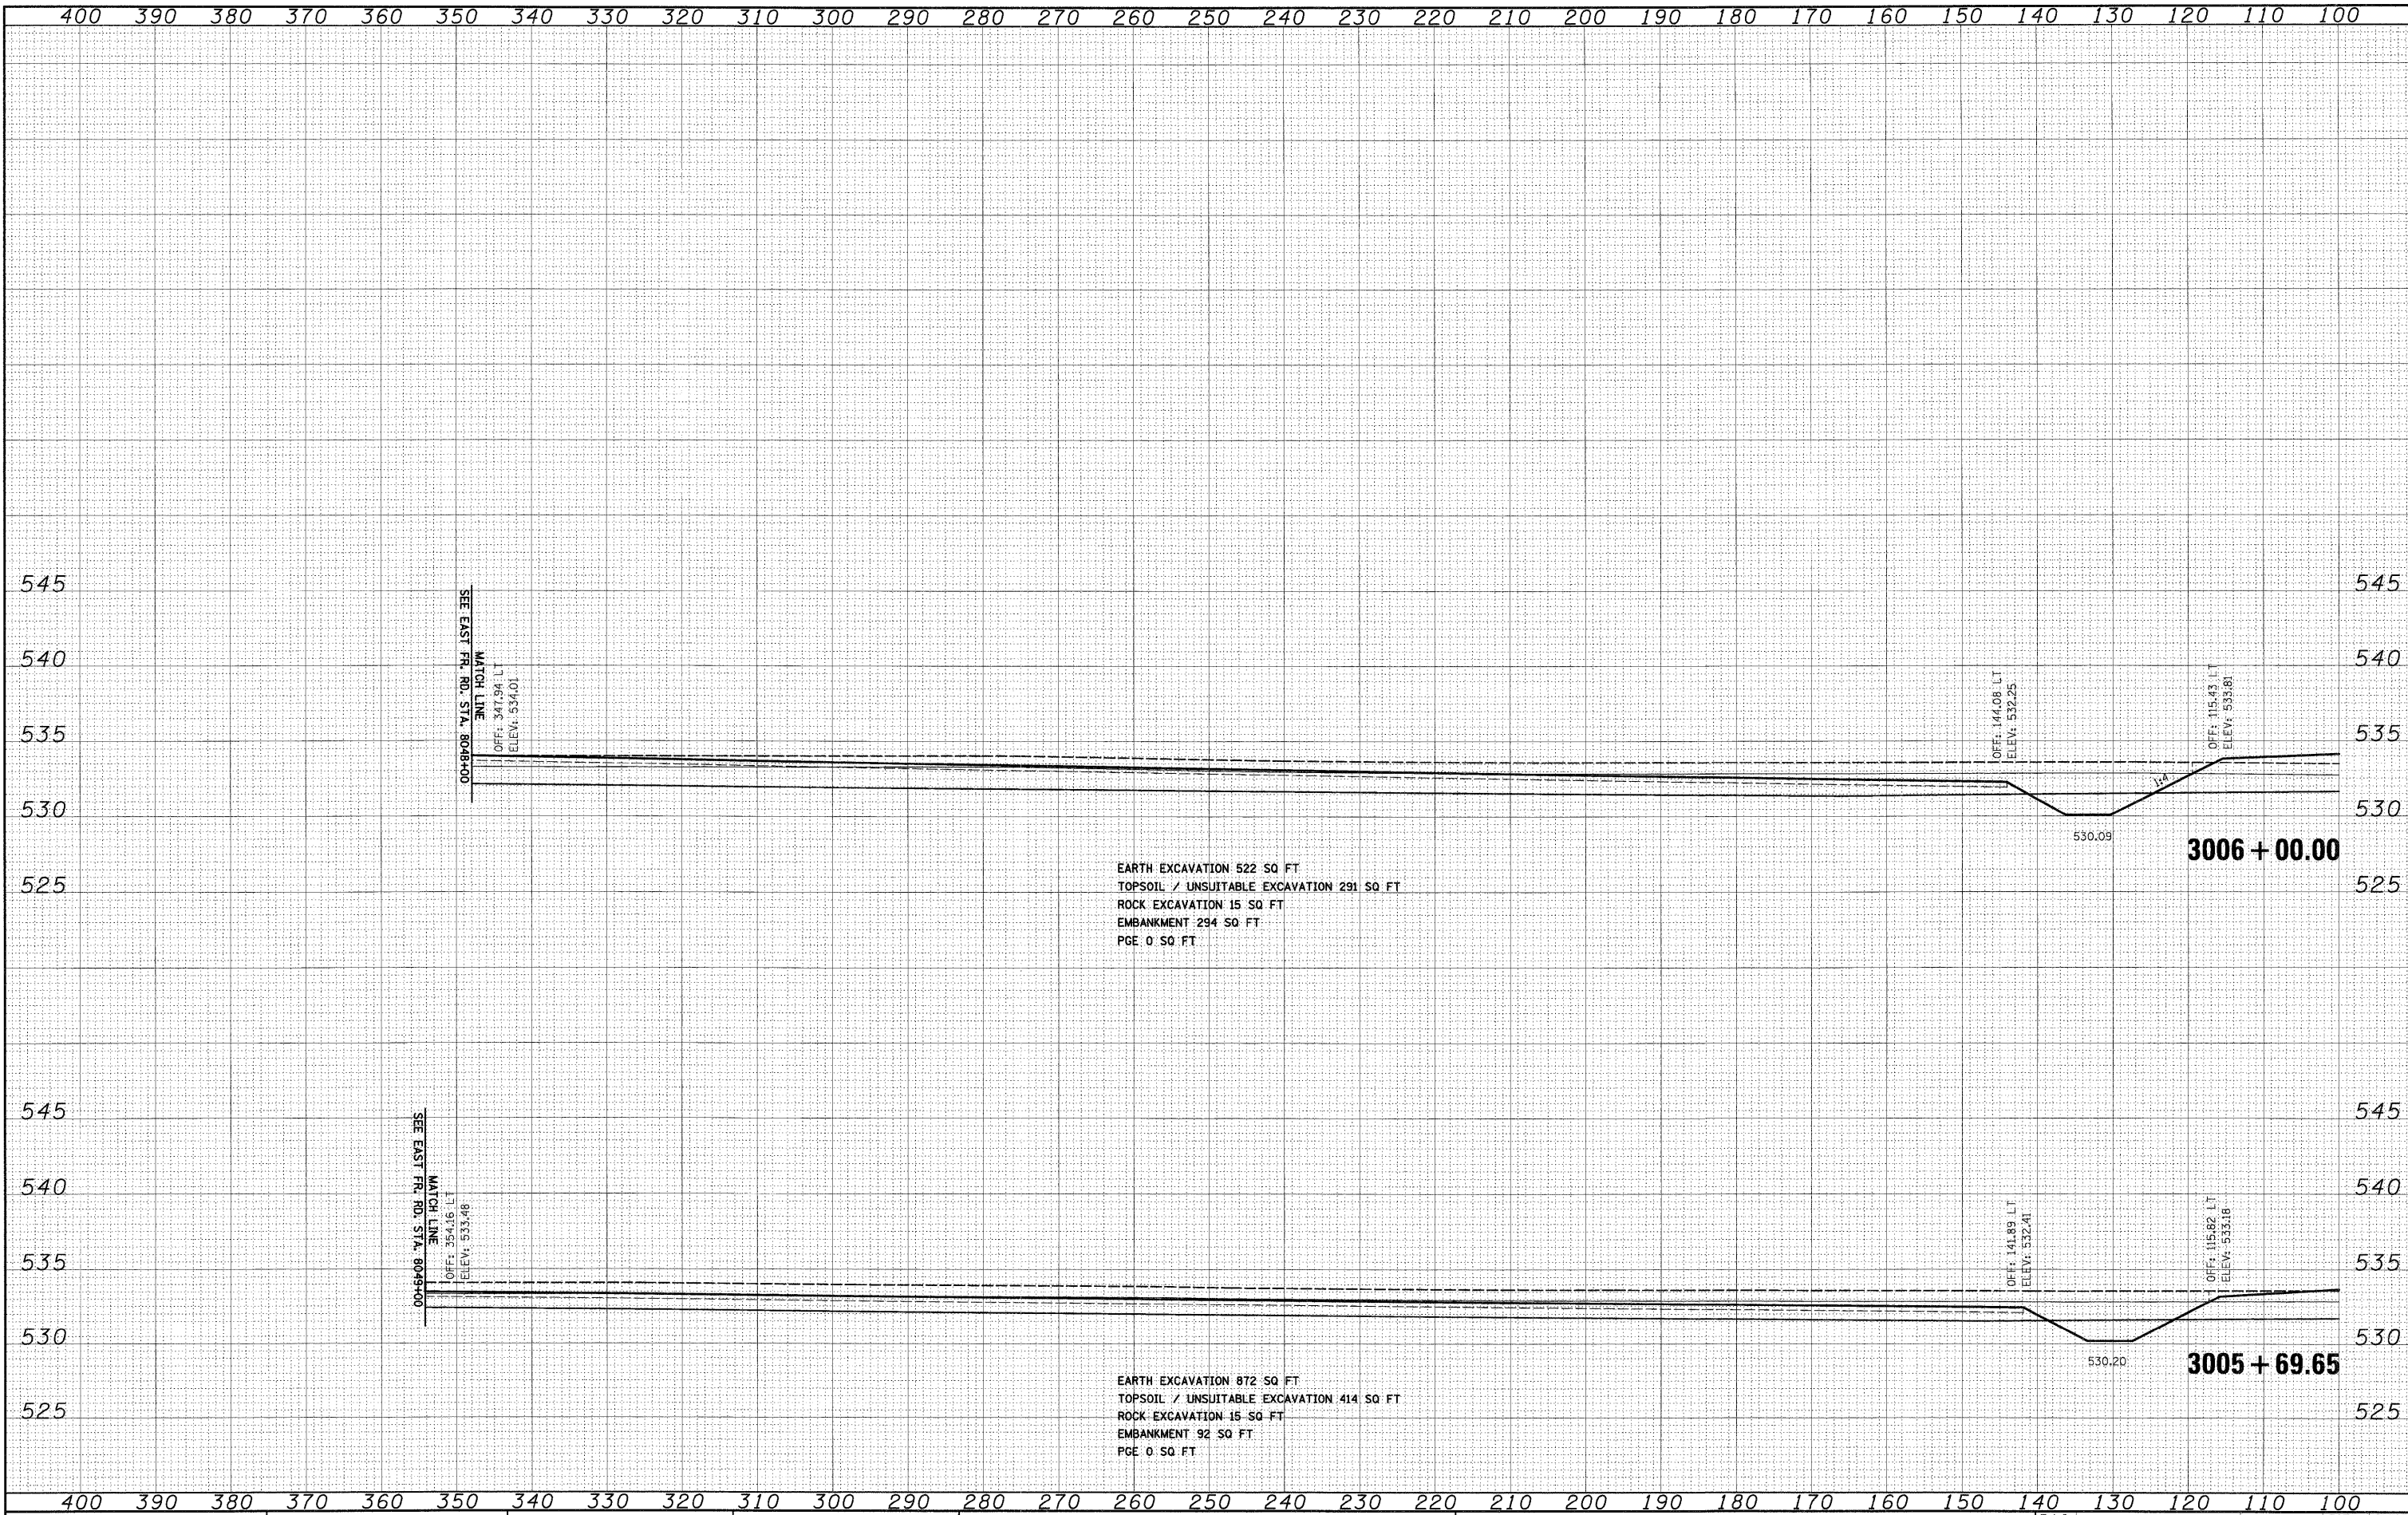

FILE NAME =	USER NAME = TKluegel
D:\6031-SHT-XSSH105.dgn	

DESIGNED -	TRK	REVISED -	
DRAWN -	TRK	REVISED -	
CHECKED -	DLT	REVISED -	
DATE -	12/18/09	REVISED -	

PLOT SCALE =	1:10
PLOT DATE =	12/11/2009

**STATE OF ILLINOIS
DEPARTMENT OF TRANSPORTATION**

RAMP B CROSS SECTIONS

SCALE: 1"=10'H; 1"=5' V SHEET NO. 23 OF 36 SHEETS STA. 3005+69.65 TO STA. 3006+00.00

F.A.I. RTE.	SECTION	COUNTY	TOTAL SHEETS	SHEET NO.
55	(99-1&2)AC-3	WILL	524	481
CONTRACT NO. 60C31				

FED. ROAD DIST. NO. 1 ILLINOIS FED. AID PROJECT

FINAL