



DATE	
BY	
SURVEYED	
PLOTTED	
NOTE BOOK	
AREAS CHECKED	
NO.	

DATE	
BY	
SURVEYED	
PLOTTED	
NOTE BOOK	
AREAS CHECKED	
NO.	



EARTH EXCAVATION 624 SQ FT
 TOPSOIL / UNSUITABLE EXCAVATION 448 SQ FT
 ROCK EXCAVATION 0 SQ FT
 EMBANKMENT 818 SQ FT
 PGE 0 SQ FT

EARTH EXCAVATION 388 SQ FT
 TOPSOIL / UNSUITABLE EXCAVATION 443 SQ FT
 ROCK EXCAVATION 0 SQ FT
 EMBANKMENT 798 SQ FT
 PGE 0 SQ FT

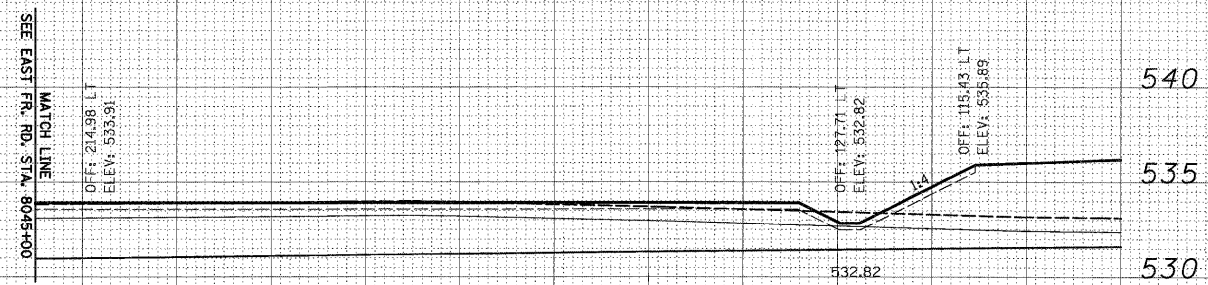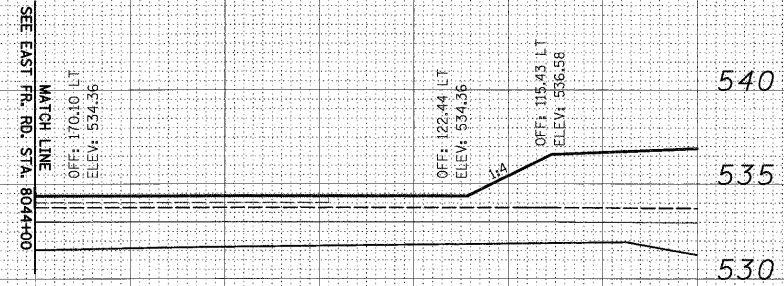

FILE NAME =	D:\60C31-SHT-XSSH105.dgn
-------------	--------------------------

USER NAME =	TKluegel
DESIGNED -	TRK
DRAWN -	TRK
CHECKED -	DLT
DATE -	12/18/09

REVISED -	
REVISED -	
REVISED -	
REVISED -	

STATE OF ILLINOIS
 DEPARTMENT OF TRANSPORTATION

RAMP B CROSS SECTIONS

SCALE: 1"=10'-H; 1"=5'-V SHEET NO. 25 OF 36 SHEETS STA. 3009+00.00 TO STA. 3010+00.00

F.A.I. RTE.	SECTION	COUNTY	TOTAL SHEETS	SHEET NO.
55	(99-1&2)AC-3	WILL	524	483
CONTRACT NO. 60C31				