


FINAL SURVEY	DATE
SURVEYED	BY
PLOTTED	
NOTE BOOK	
AREAS CHECKED	
NO.	

ORIGINAL SURVEY	DATE
SURVEYED	BY
PLOTTED	
NOTE BOOK	
AREAS CHECKED	
NO.	

McDonough Associates Inc.
 Engineers / Architects
 100 East Randolph Street, Chicago, Illinois 60601

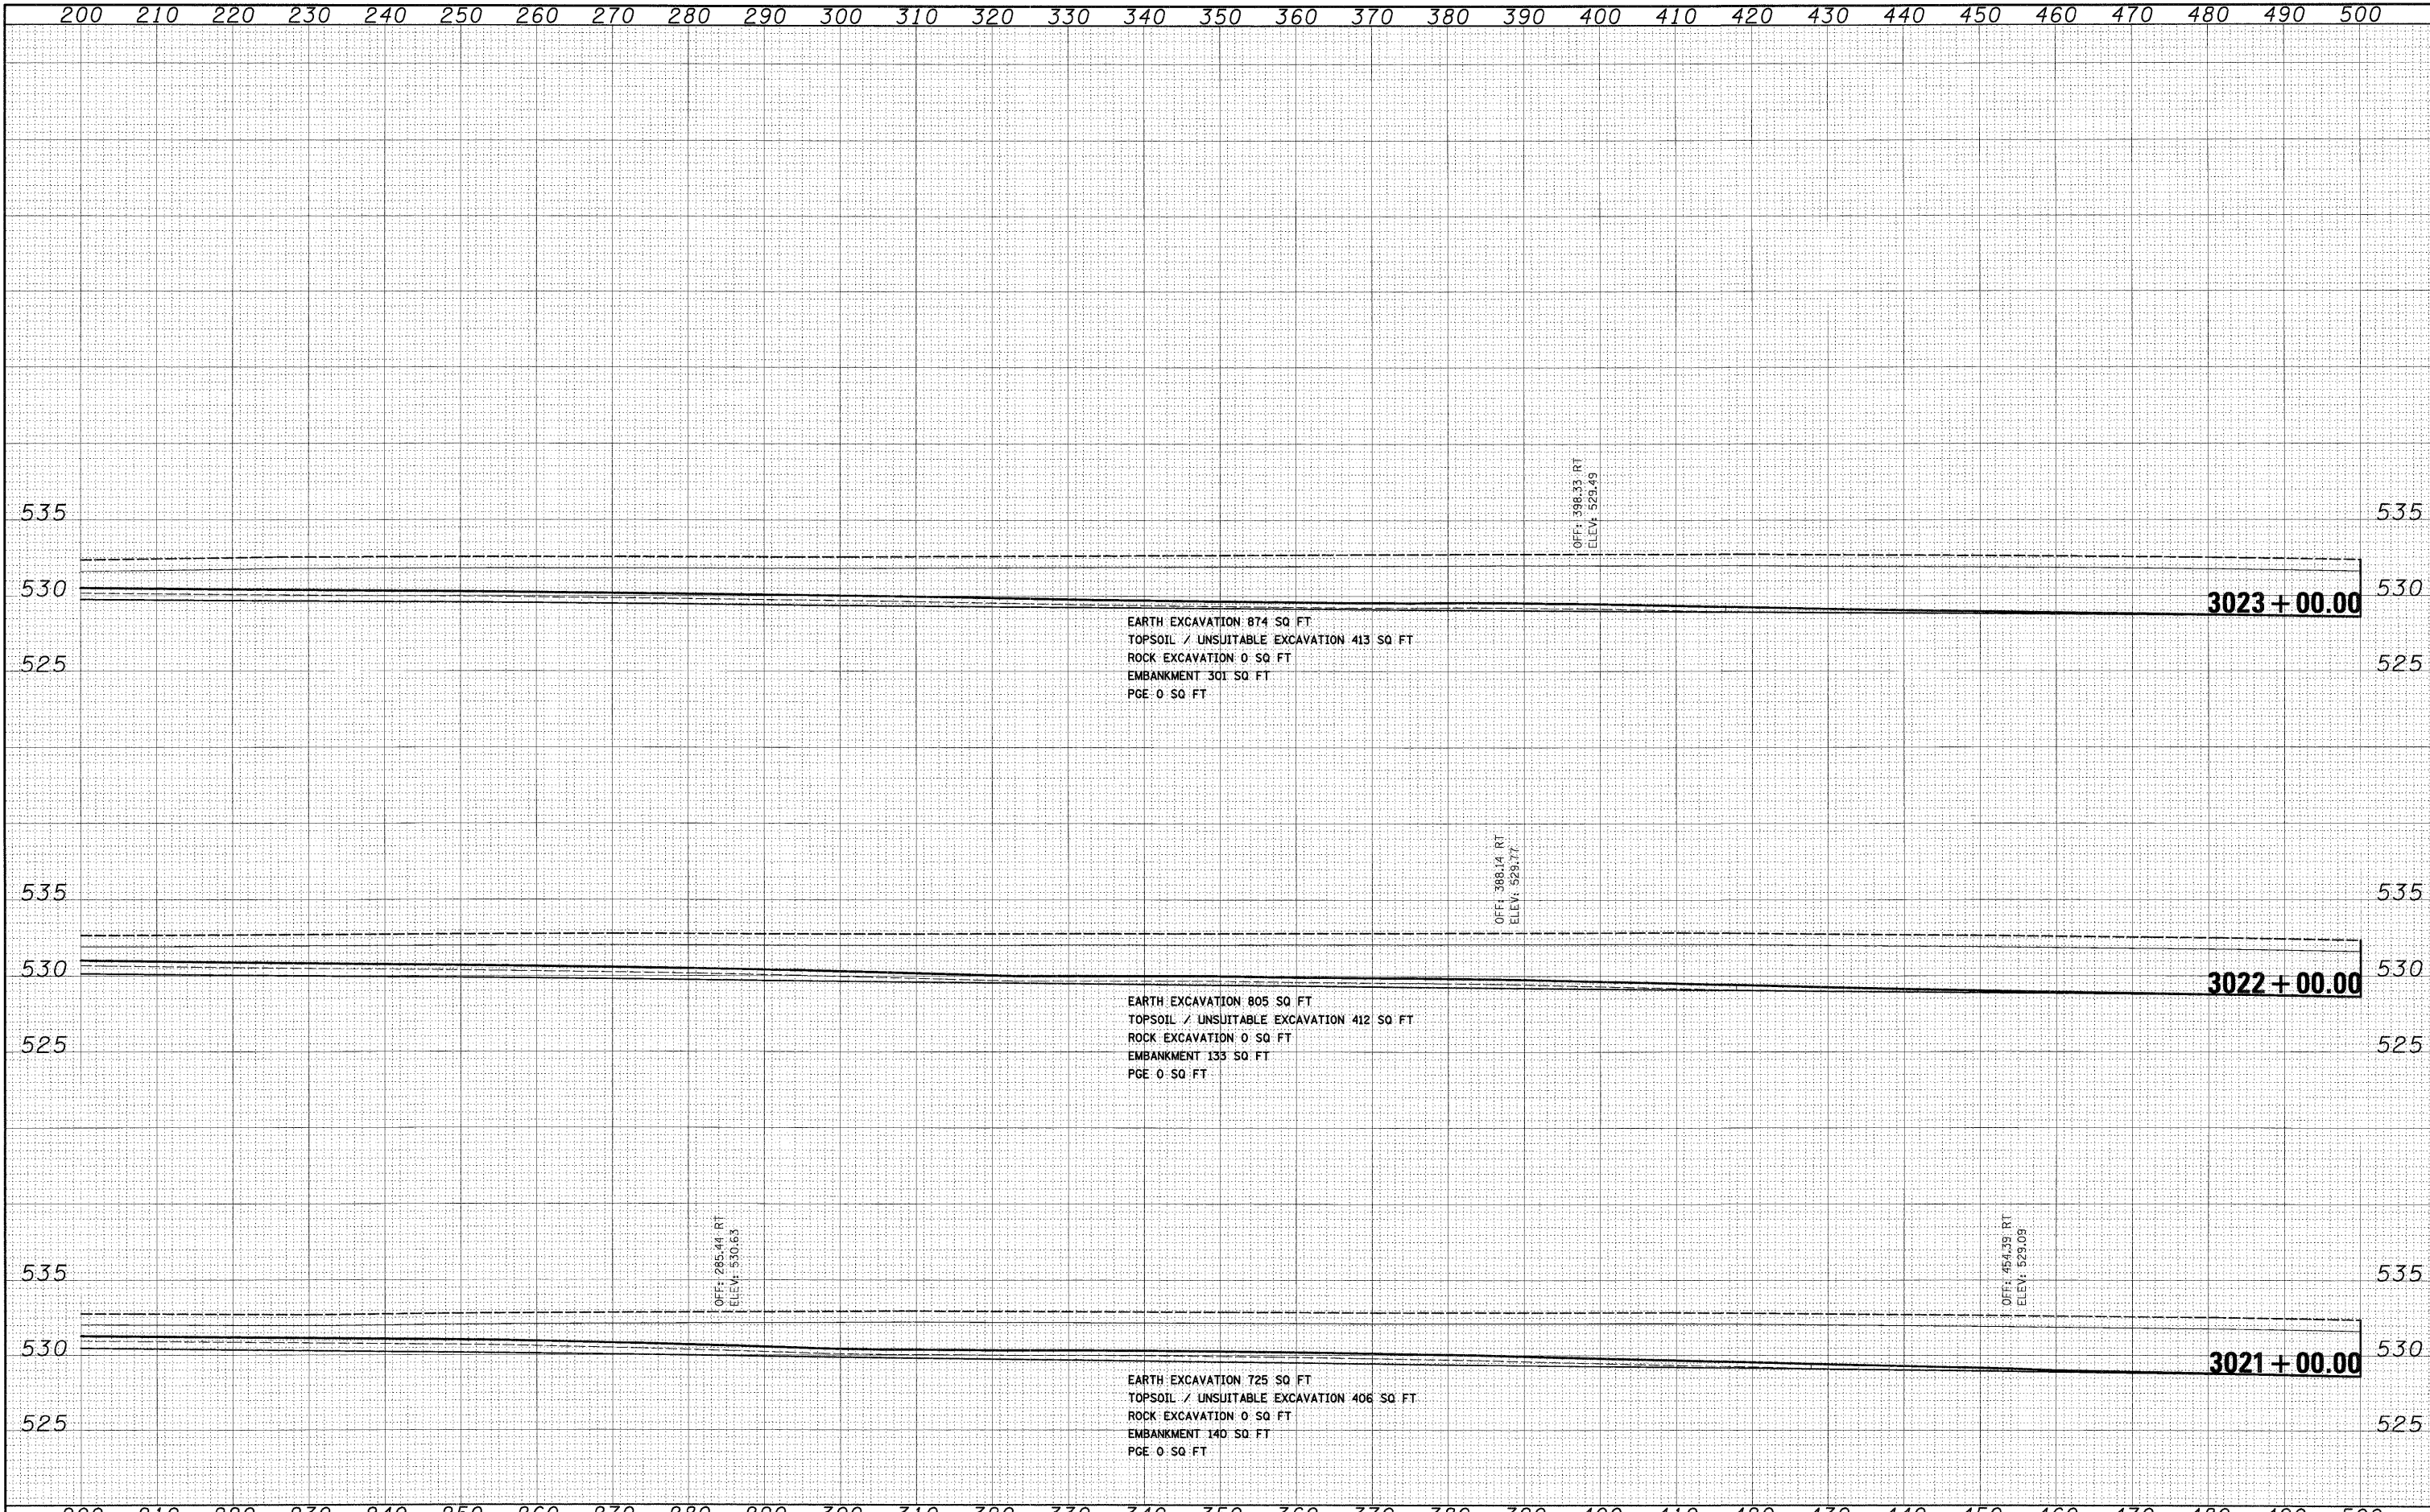

EARTH EXCAVATION 874 SQ FT
 TOPSOIL / UNSUITABLE EXCAVATION 413 SQ FT
 ROCK EXCAVATION 0 SQ FT
 EMBANKMENT 301 SQ FT
 PGE 0 SQ FT

EARTH EXCAVATION 805 SQ FT
 TOPSOIL / UNSUITABLE EXCAVATION 412 SQ FT
 ROCK EXCAVATION 0 SQ FT
 EMBANKMENT 133 SQ FT
 PGE 0 SQ FT

EARTH EXCAVATION 725 SQ FT
 TOPSOIL / UNSUITABLE EXCAVATION 406 SQ FT
 ROCK EXCAVATION 0 SQ FT
 EMBANKMENT 140 SQ FT
 PGE 0 SQ FT

200 210 220 230 240 250 260 270 280 290 300 310 320 330 340 350 360 370 380 390 400 410 420 430 440 450 460 470 480 490 500

FILE NAME -	D:\168C31-SHT-XSSH105.dgn
USER NAME -	TKluemel
DESIGNED -	TRK
DRAWN -	TRK
CHECKED -	DLT
DATE -	12/18/09
PLLOT SCALE -	1:10
PLLOT DATE -	12/11/2009

DESIGNED -	TRK	REVISED -	
DRAWN -	TRK	REVISED -	
CHECKED -	DLT	REVISED -	
DATE -	12/18/09	REVISED -	

**STATE OF ILLINOIS
 DEPARTMENT OF TRANSPORTATION**

RAMP B CROSS SECTIONS

SCALE: 1"=10'H; 1"=5'V SHEET NO. 31 OF 36 SHEETS STA. 3021+00.00 TO STA. 3023+00.00

F.A.I. RTE.	SECTION	COUNTY	TOTAL SHEETS	SHEET NO.
55	(99-1&2)AC-3	WILL	524	489
CONTRACT NO. 60C31				
FED. ROAD DIST. NO. 1 ILLINOIS FED. AID PROJECT				