


FINAL SURVEY	SURVEYED	BY	DATE
NOTE BOOK	PLOTTED		
NO.	AREAS		
	CHECKED		

ORIGINAL SURVEY	SURVEYED	BY	DATE
NOTE BOOK	PLOTTED		
NO.	AREAS		
	CHECKED		

**McDonough Associates Inc.**  
 190 East Randolph Street, Chicago, Illinois 60601

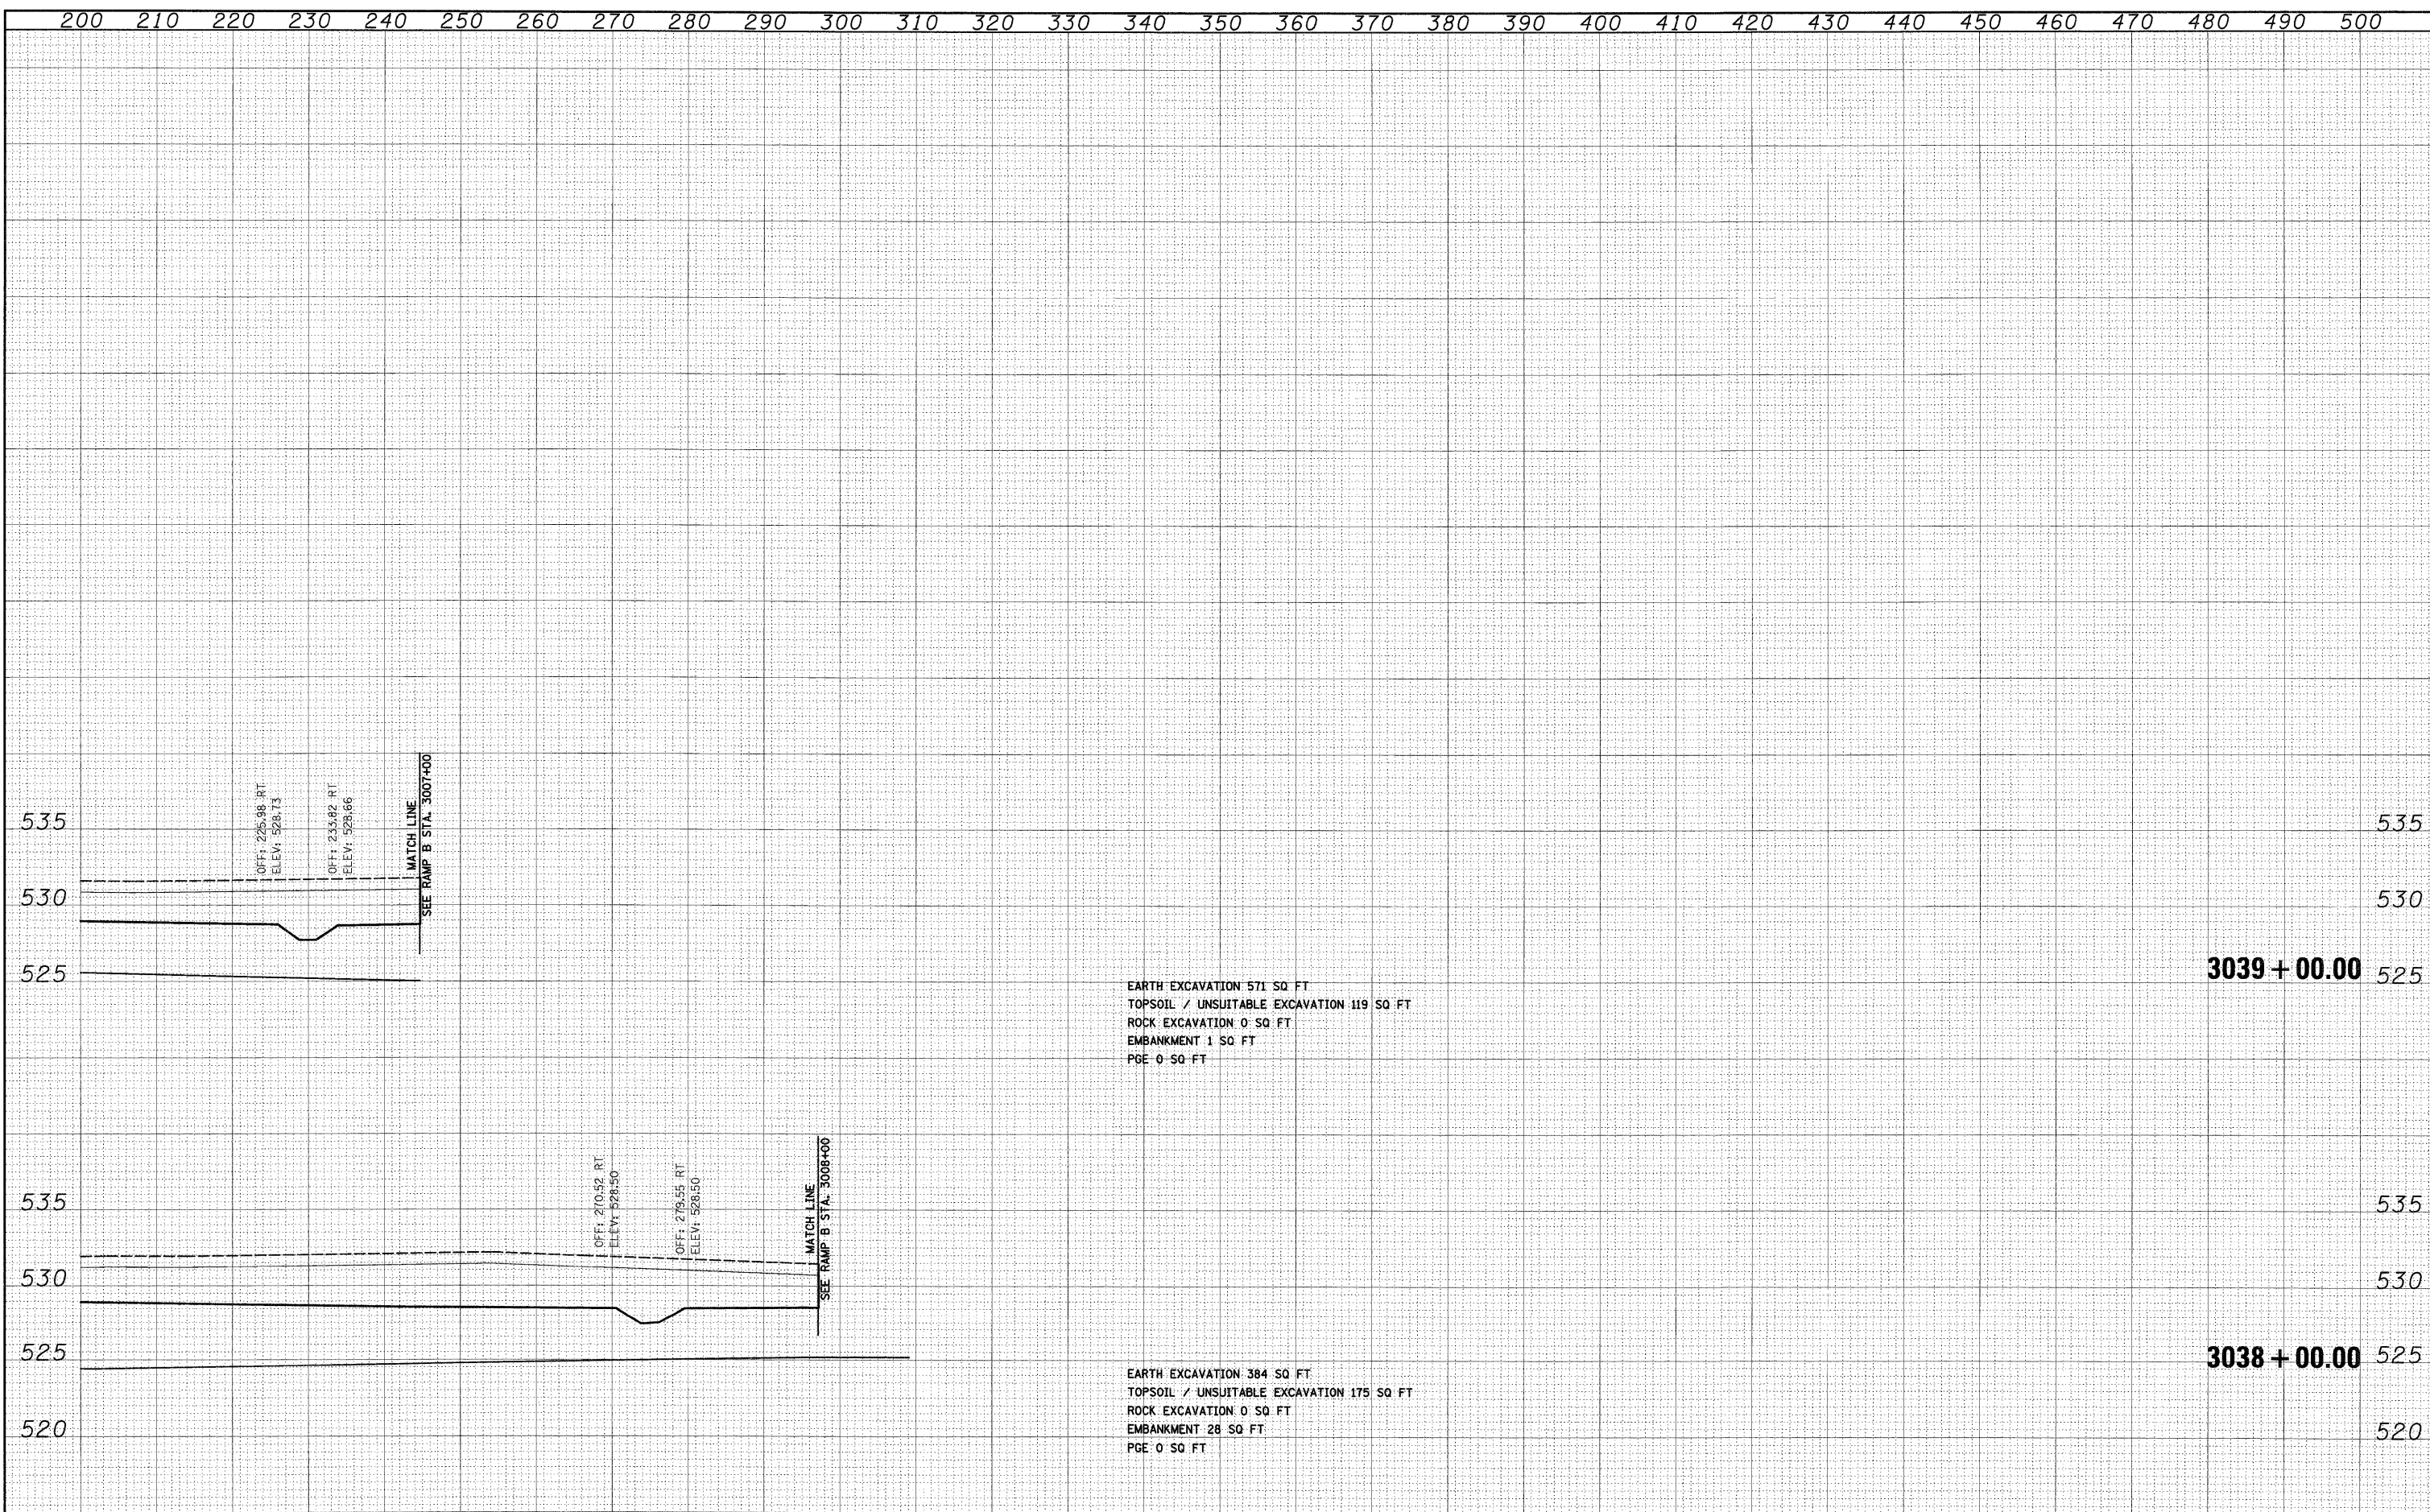

FILE NAME = D:\620C31-SHT-XSSHT05.dgn	USER NAME = TKJuegal	DESIGNED - TRK	REVISED -	<b>STATE OF ILLINOIS DEPARTMENT OF TRANSPORTATION</b>	<b>RAMP B CROSS SECTIONS</b>	F.A.I. RTE. 55	SECTION (99-1&2)AC-3	COUNTY WILL	TOTAL SHEETS 524	SHEET NO. 494	
PLOT SCALE = 1:110	CHECKED - DLT	REVISED -	SCALE: 1"=10'H; 1"=5'V			SHEET NO. 36 OF 36 SHEETS	STA. 3038+00.00 TO STA. 3039+00.00	FED. ROAD DIST. NO. 1	ILLINOIS FED. AID PROJECT	CONTRACT NO. 60C31	
PLOT DATE = 12/11/2009	DATE - 12/18/09	REVISED -									

**FINAL**