


FINAL	DATE
SURVEYED	BY
PLOTTED	
NOTE BOOK	
AREAS CHECKED	
NO.	

ORIGINAL	DATE
SURVEYED	BY
PLOTTED	
NOTE BOOK	
AREAS CHECKED	
NO.	

McDonough Associates Inc.
 Engineers/Architects
 100 East Randolph Street, Chicago, Illinois 60601

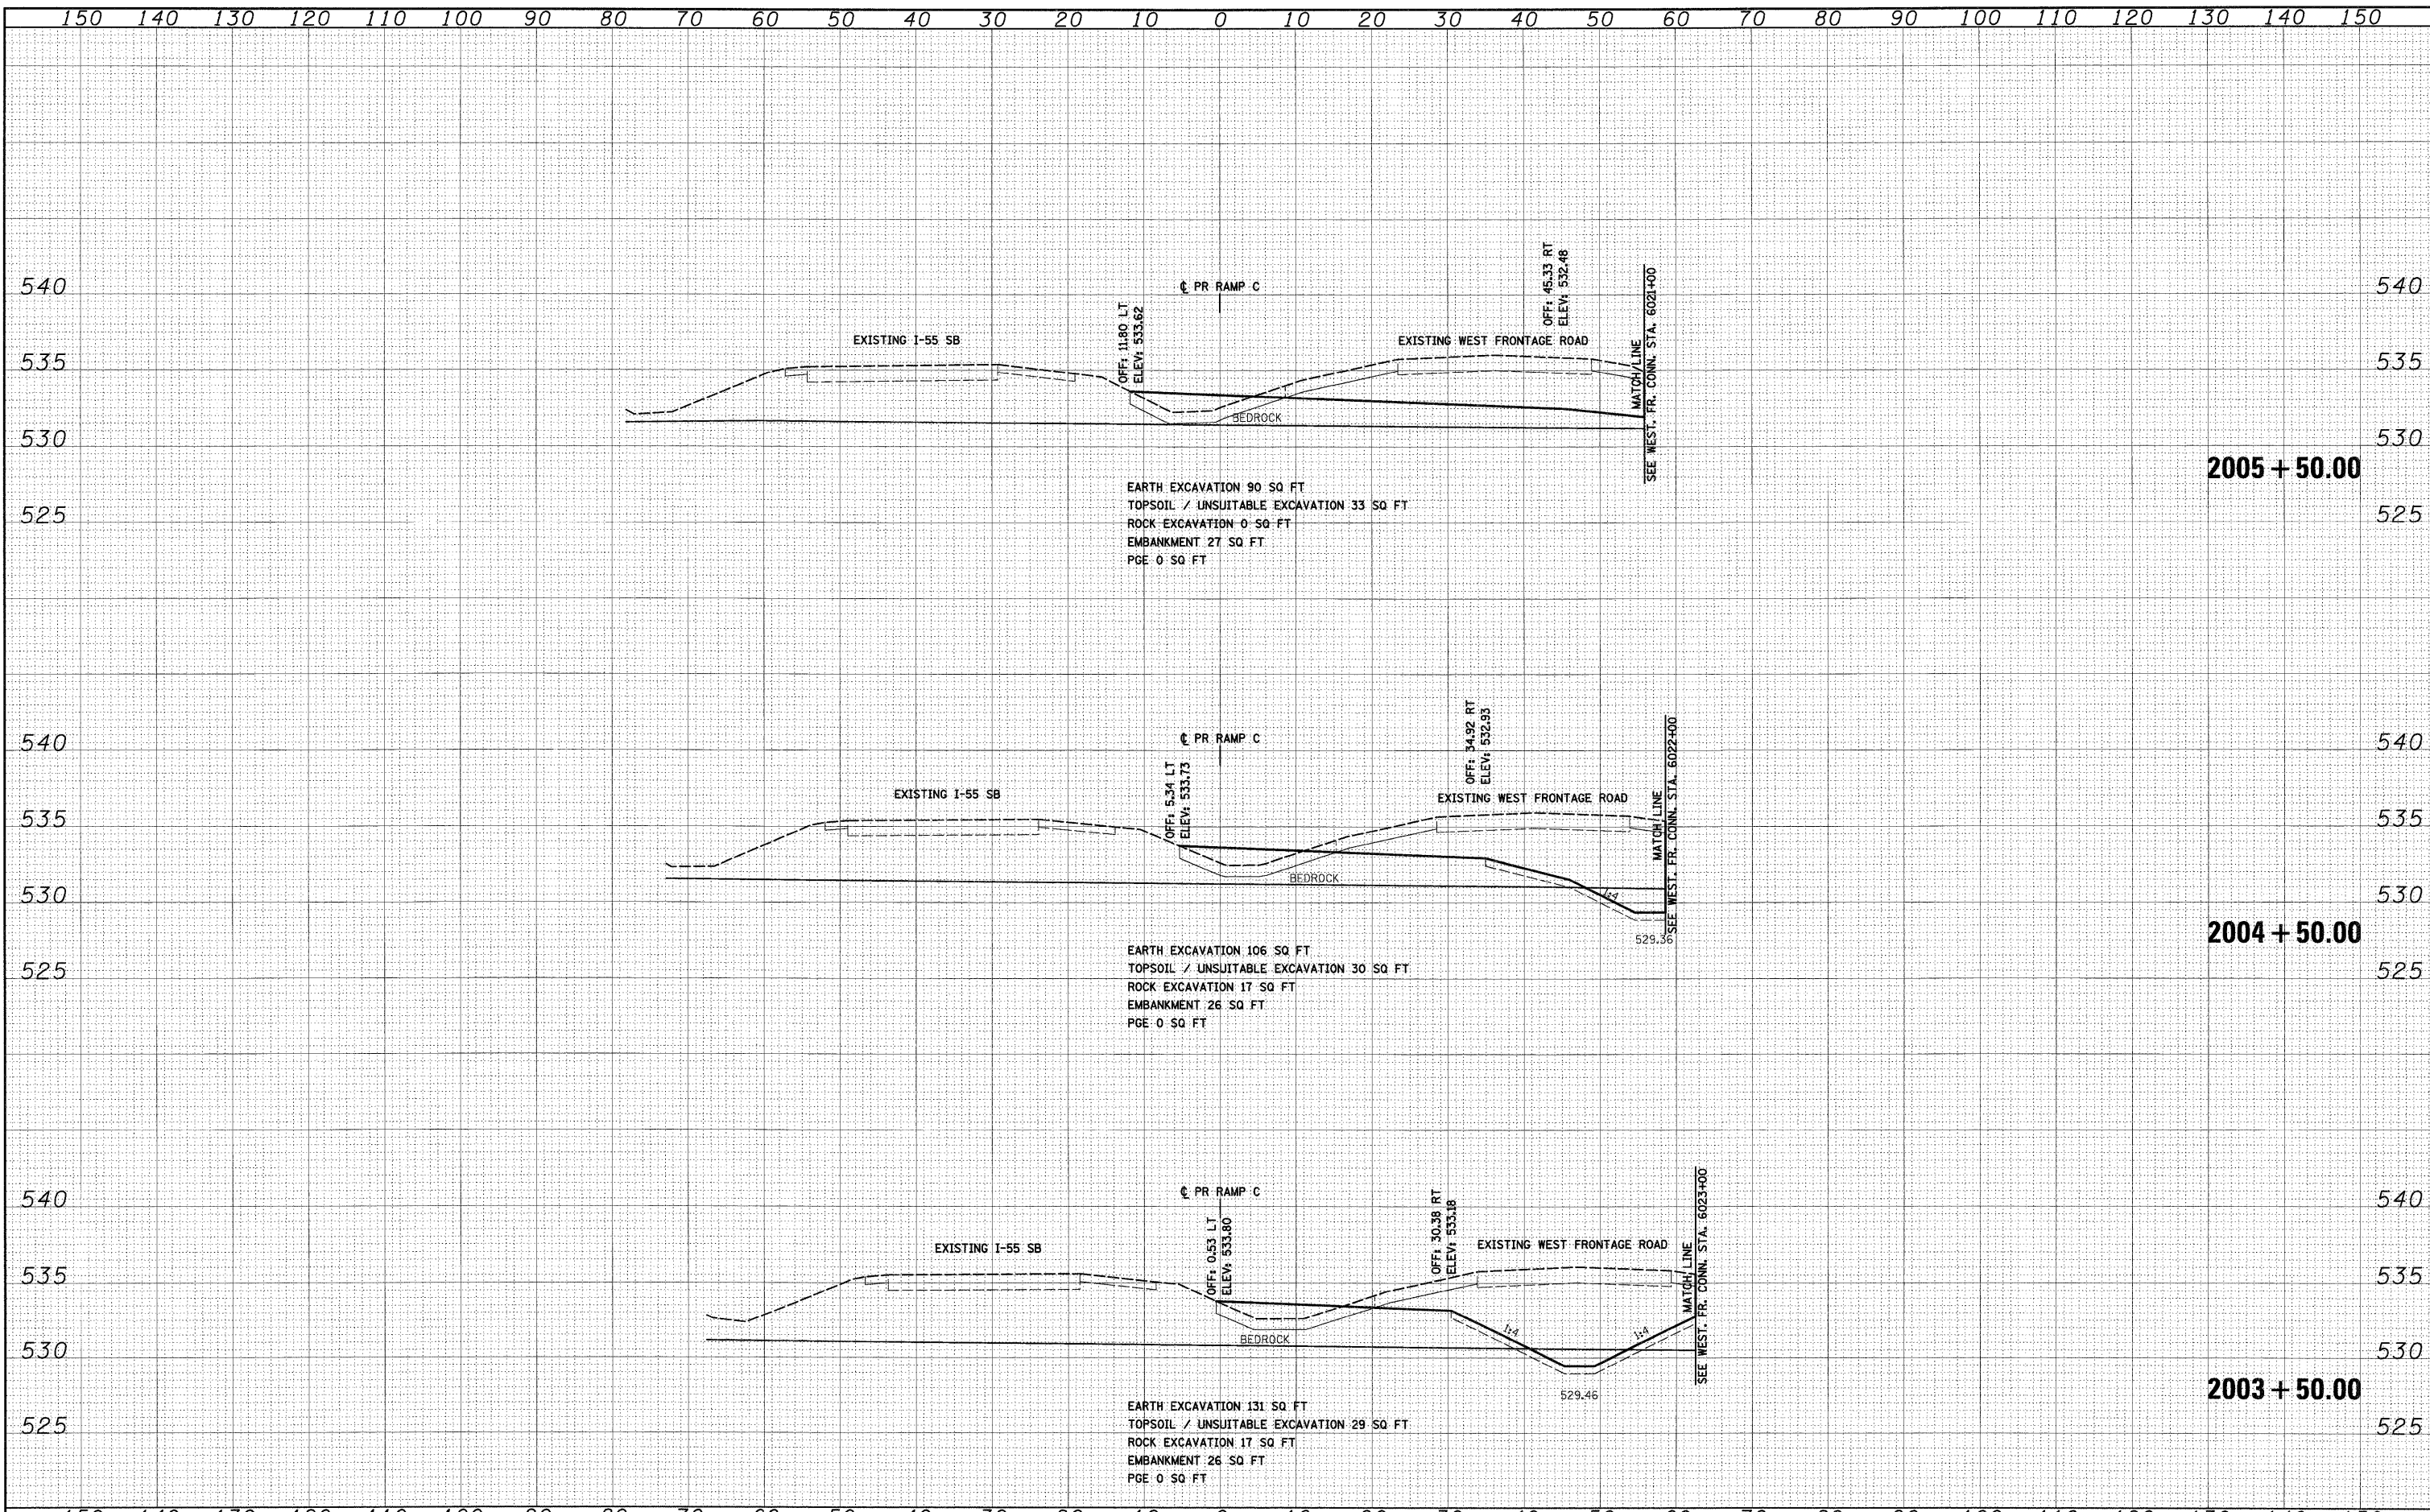

FILE NAME = D:\162\31-SHT-XSSH106.dgn	USER NAME = TKLurgel	DESIGNED - TRK	REVISED -	STATE OF ILLINOIS DEPARTMENT OF TRANSPORTATION	RAMP C CROSS SECTIONS	F.A.I. RTE.	SECTION	COUNTY	TOTAL SHEETS	SHEET NO.	
	PLOT SCALE = 1:10	DRAWN - TRK	REVISED -			55	(99-1&2)AC-3	WILL	524	495	
	PLOT DATE = 12/14/2009	CHECKED - DLT	REVISED -			SCALE: 1"=10'H 1"=5'V SHEET NO. 1 OF 21 SHEETS STA. 2003+50.00 TO STA. 2005+50.00					
		DATE - 12/18/09	REVISED -			CONTRACT NO. 60C31 FED. ROAD DIST. NO. 1 ILLINOIS FED. AID PROJECT					

FINAL