


FINAL SURVEY	BY	DATE
SURVEYED		
PLOTTED		
NOTE BOOK		
AREAS CHECKED		
NO.		

ORIGINAL SURVEY	BY	DATE
SURVEYED		
PLOTTED		
NOTE BOOK		
AREAS CHECKED		
NO.		

**McDonough Associates Inc.**  
 Engineers & Architects  
 150 East Randolph Street, Chicago, Illinois 60601

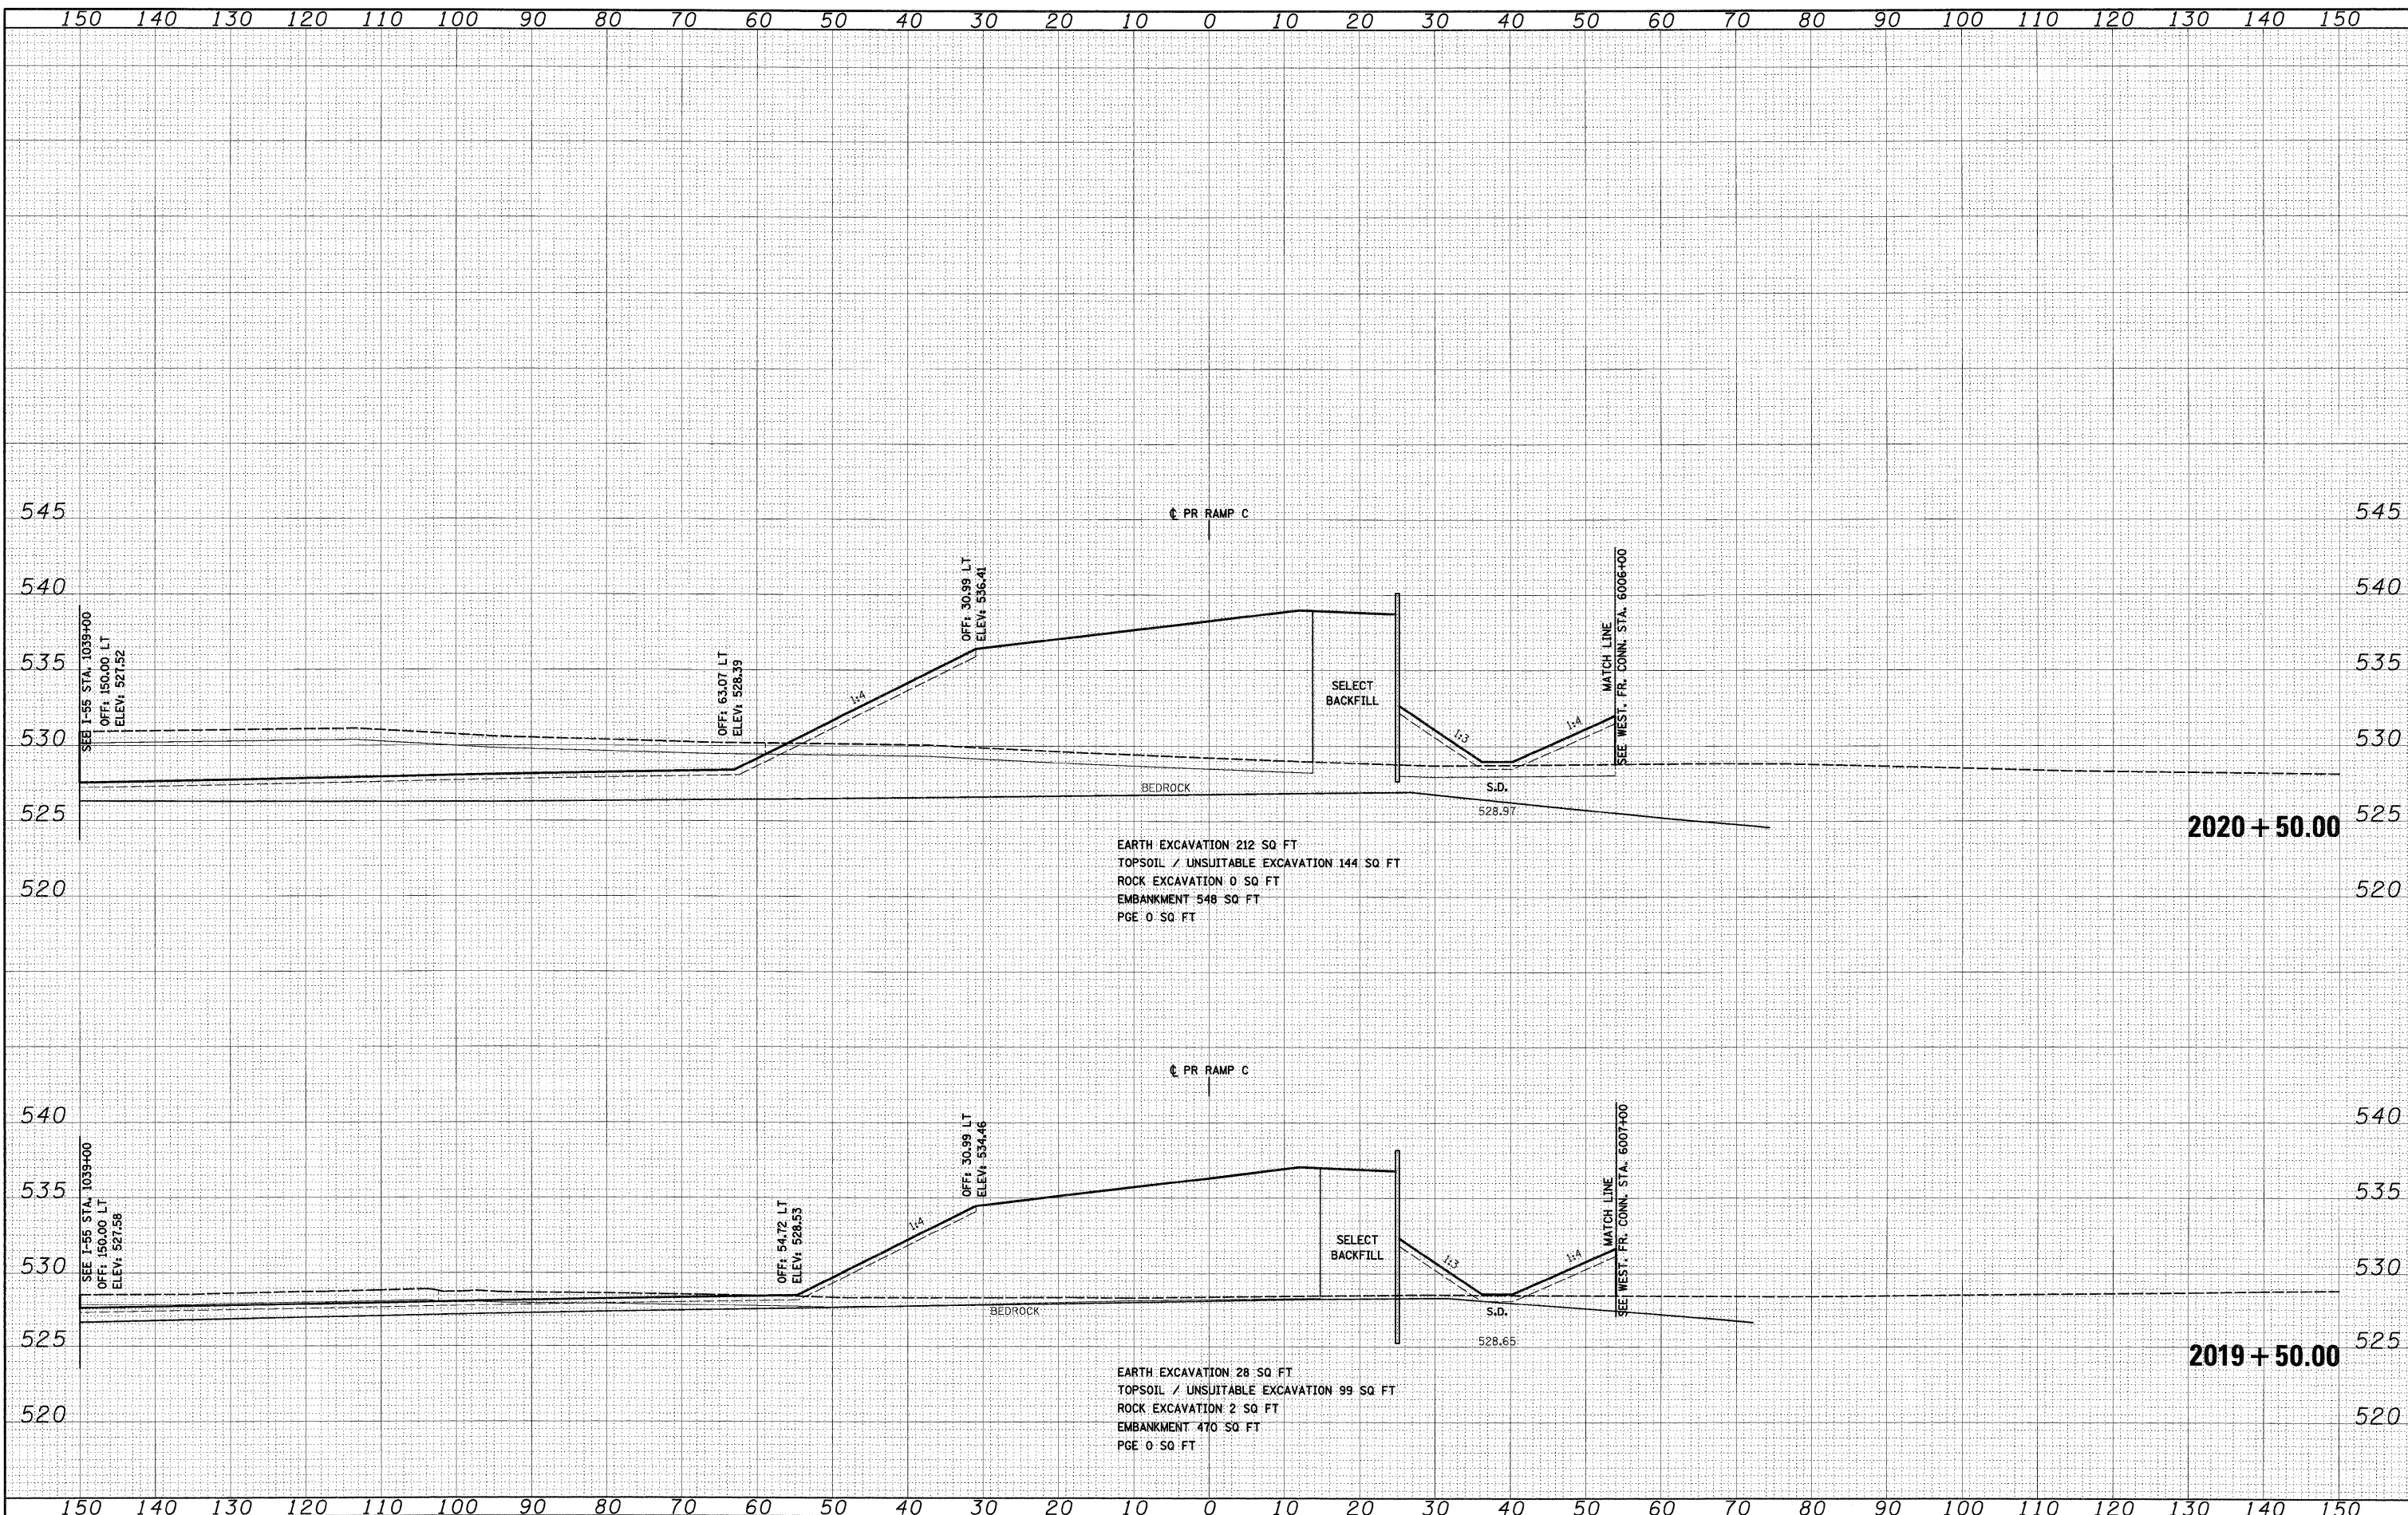

FILE NAME =	USER NAME = TKluegel
D162C31-SHT-XSSH126.dgn	DESIGNED - TRK
	DRAWN - TRK
	CHECKED - DLT
	DATE - 12/18/09
	REVISED -
	REVISED -
	REVISED -
	REVISED -

PLLOT SCALE = 1:10	REVISED -
PLLOT DATE = 12/14/2009	REVISED -

**STATE OF ILLINOIS  
 DEPARTMENT OF TRANSPORTATION**

**RAMP C CROSS SECTIONS**

SCALE: 1"=10'H; 1"=5'V SHEET NO. 8 OF 21 SHEETS STA. 2019+50.00 TO STA. 2020+50.00

F.A.I. RTE.	SECTION	COUNTY	TOTAL SHEETS	SHEET NO.
55	(99-1&2)AC-3	WILL	524	502
CONTRACT NO. 60C31				
FED. ROAD DIST. NO. 1 ILLINOIS FED. AID PROJECT				