


DATE	
BY	
FINAL SURVEY	
PLOTTED	
NOTE BOOK	
AREAS CHECKED	
NO.	

DATE	
BY	
ORIGINAL SURVEY	
PLOTTED	
NOTE BOOK	
AREAS CHECKED	
NO.	

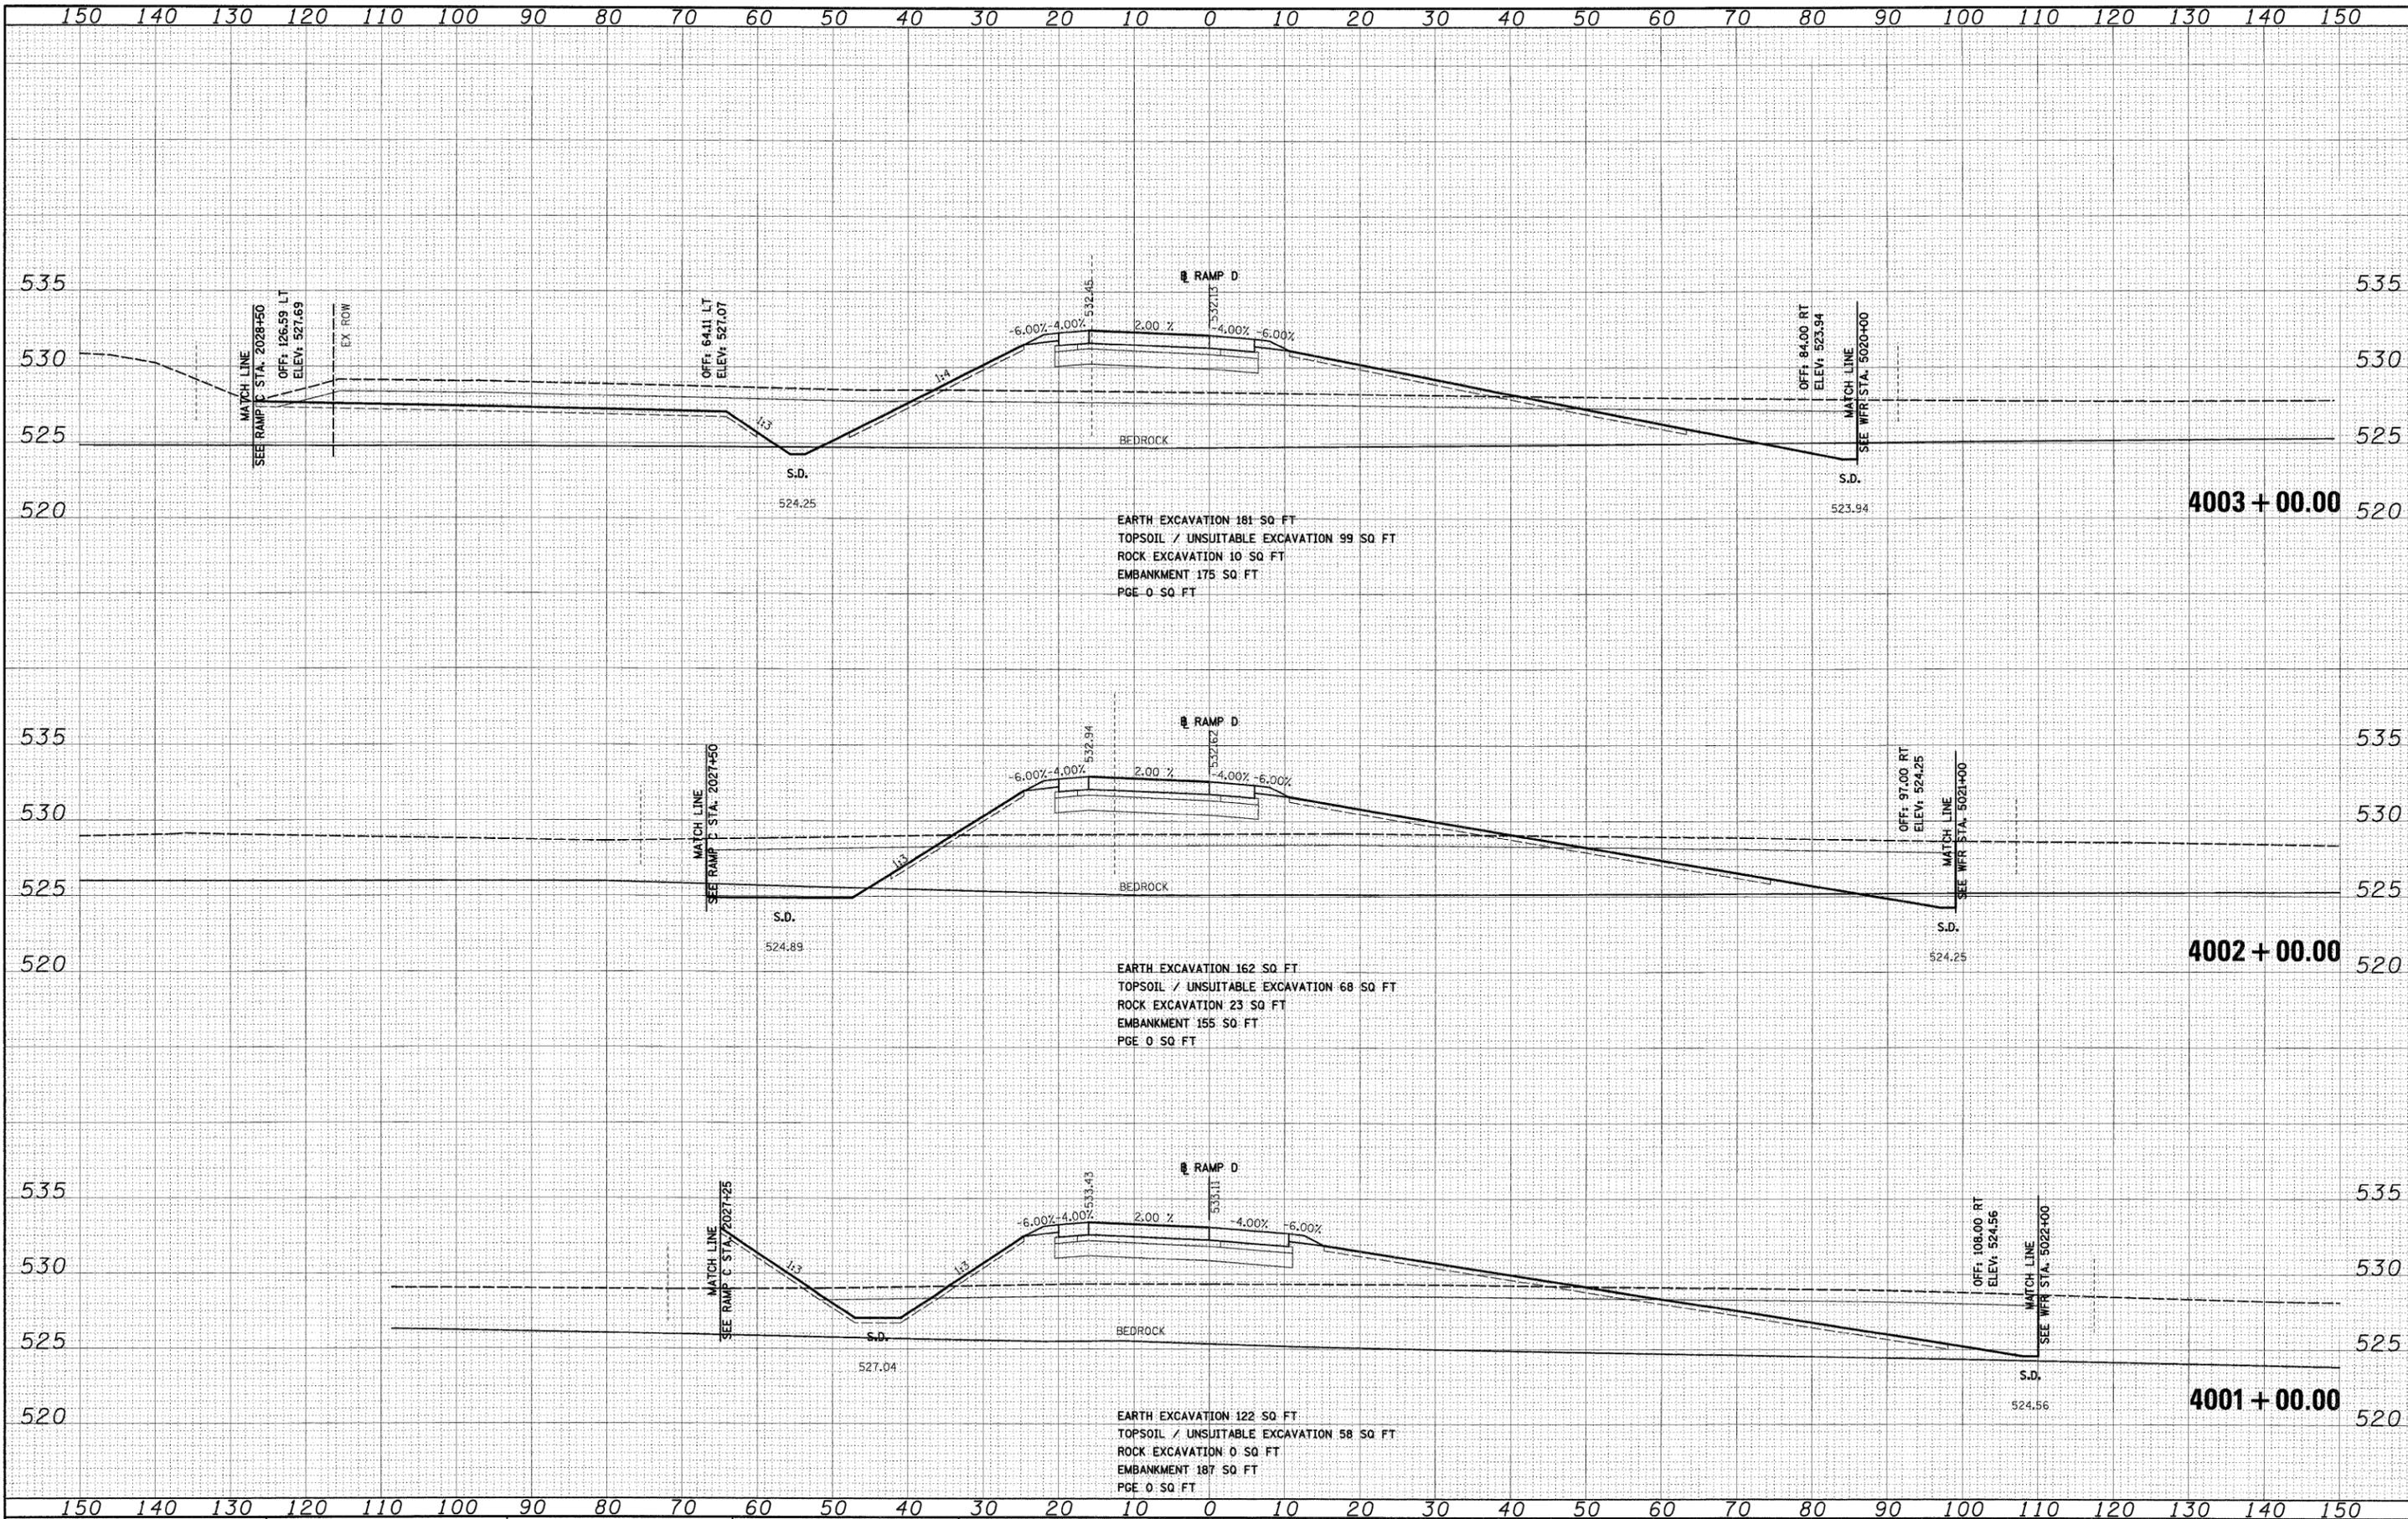

EARTH EXCAVATION 181 SQ FT
 TOPSOIL / UNSUITABLE EXCAVATION 99 SQ FT
 ROCK EXCAVATION 10 SQ FT
 EMBANKMENT 175 SQ FT
 PGE 0 SQ FT

EARTH EXCAVATION 162 SQ FT
 TOPSOIL / UNSUITABLE EXCAVATION 68 SQ FT
 ROCK EXCAVATION 23 SQ FT
 EMBANKMENT 155 SQ FT
 PGE 0 SQ FT

EARTH EXCAVATION 122 SQ FT
 TOPSOIL / UNSUITABLE EXCAVATION 58 SQ FT
 ROCK EXCAVATION 0 SQ FT
 EMBANKMENT 187 SQ FT
 PGE 0 SQ FT

FILE NAME =	D:\169C31-SHT-X55HT07.dgn
-------------	---------------------------

USER NAME =	TKluemel
DESIGNED -	TRK
DRAWN -	TRK
CHECKED -	DLT
DATE -	12/18/09

REVISED -	

**STATE OF ILLINOIS
 DEPARTMENT OF TRANSPORTATION**

RAMP D CROSS SECTIONS

SCALE: 1"=10'H; 1"=5'V SHEET NO. 1 OF 4 SHEETS STA. 4001+00.00 TO STA. 4003+00.00

F.A.T. RTE.	SECTION	COUNTY	TOTAL SHEETS	SHEET NO.
55	(99-1&2)AC-3	WILL	524	516
CONTRACT NO. 60C31				
FED. ROAD DIST. NO. 1 ILLINOIS FED. AID PROJECT				