


FINAL SURVEY	DATE
FLIPPED	
NOTE BOOK	
AREAS	
AREAS CHECKED	
NO.	

OPTIONAL SURVEY	DATE
FLIPPED	
NOTE BOOK	
AREAS	
AREAS CHECKED	
NO.	

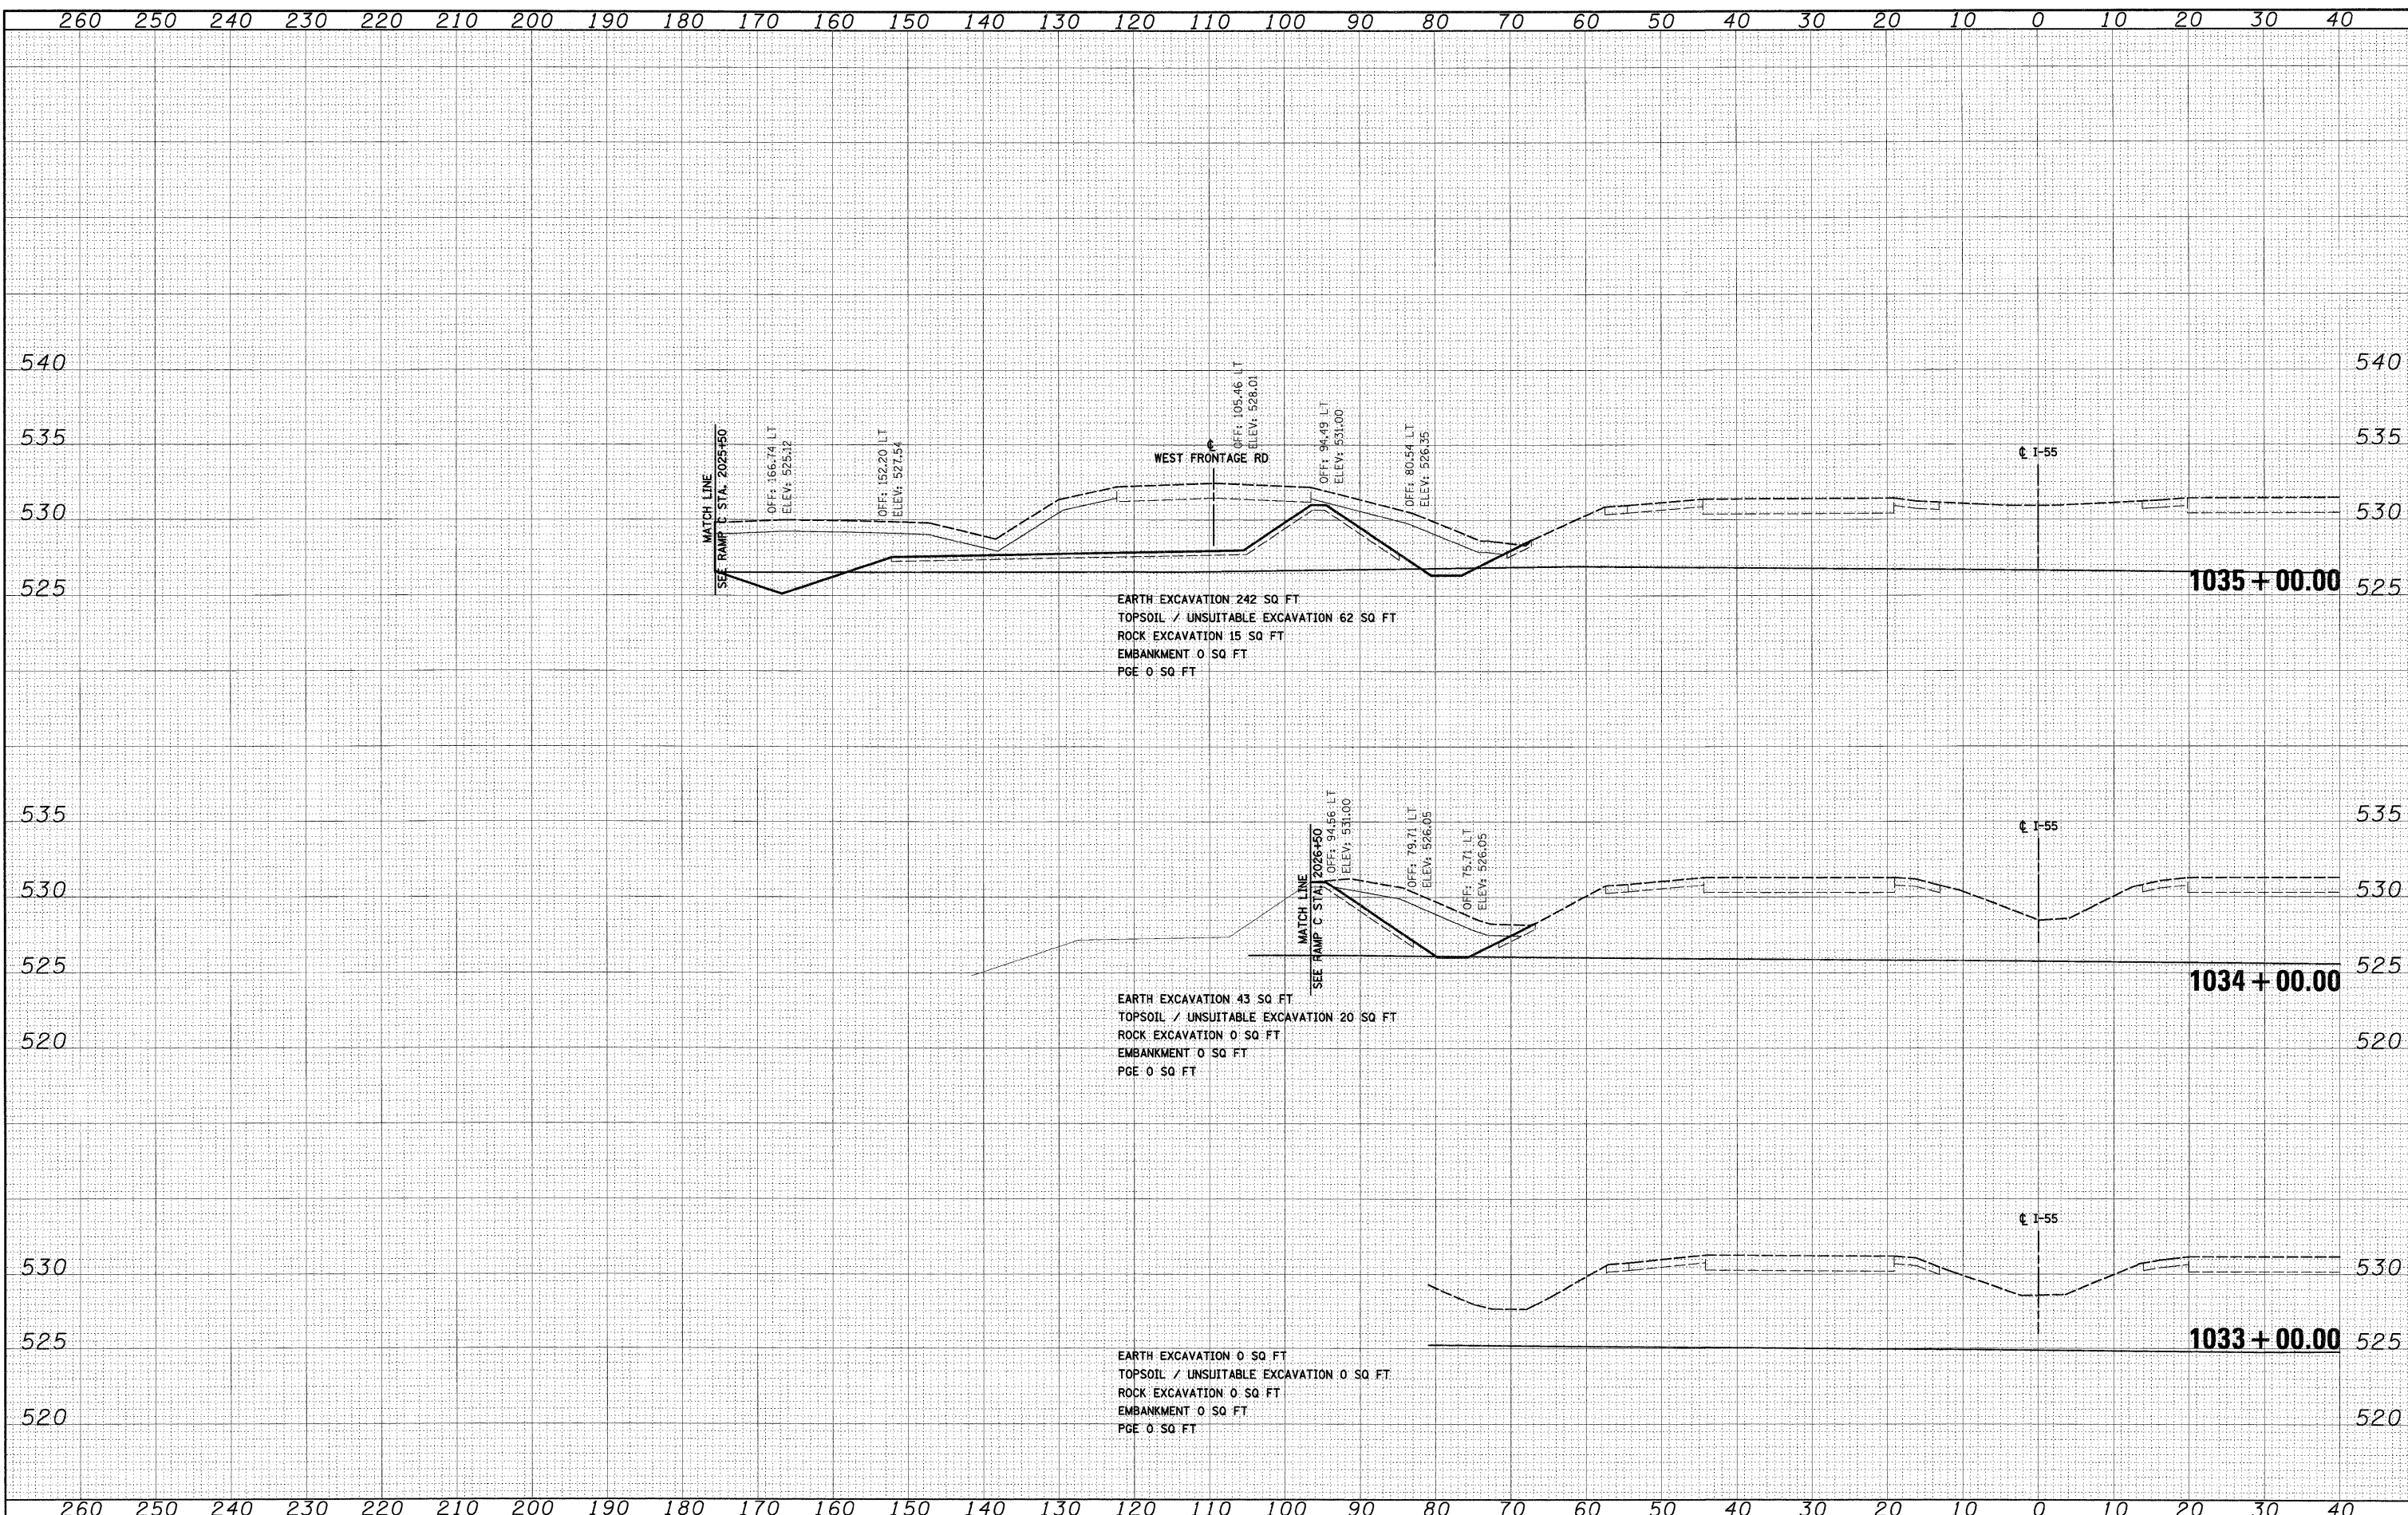

FILE NAME = D:\168C31-SHT-XSSH08.dgn
 USER NAME = TKluemel
 PLOT SCALE = 1/8"=1'-0"
 PLOT DATE = 12/11/2009

DESIGNED - TRK	REVISED -
DRAWN - TRK	REVISED -
CHECKED - DLT	REVISED -
DATE - 12/18/09	REVISED -

**STATE OF ILLINOIS
DEPARTMENT OF TRANSPORTATION**

I-55 CROSS SECTIONS

SCALE: 1"=10'H; 1/4"=5' V SHEET NO. 1 OF 5 SHEETS STA. 1033+00.00 TO STA. 1035+00.00

F.A.I. RTE. 55	SECTION 99-1&2)AC-3	COUNTY WILL	TOTAL SHEETS 524	SHEET NO. 520
CONTRACT NO. 60C31				
FED. ROAD DIST. NO. 1 ILLINOIS FED. AID PROJECT				