




STATE OF ILLINOIS
DEPARTMENT OF TRANSPORTATION

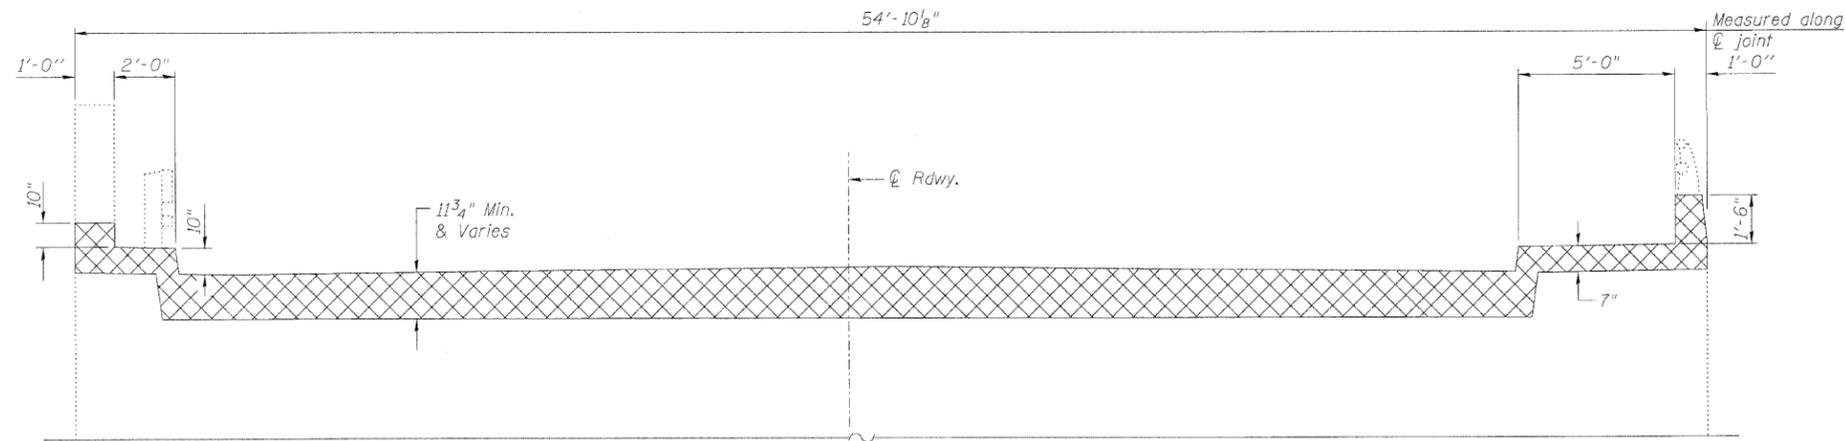


SECTION B-B
(Dimensions at Rt. L's)

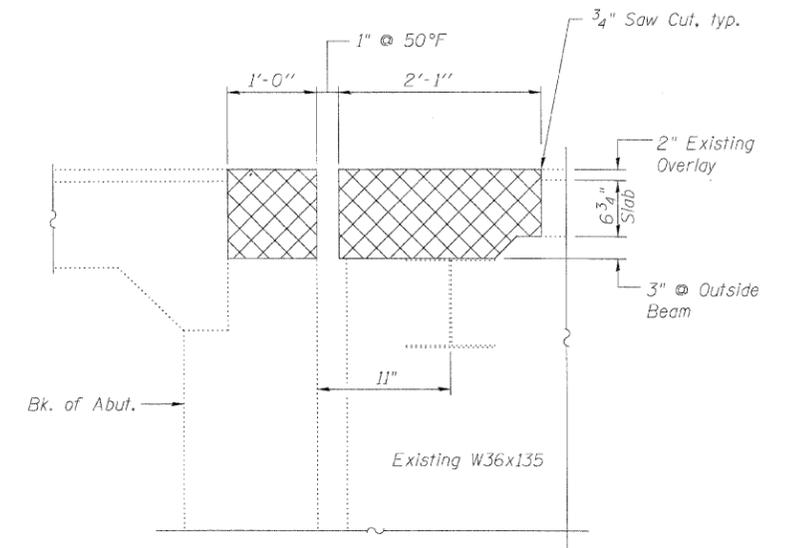

SECTION A-A
(Dimensions @ Rt. L's)

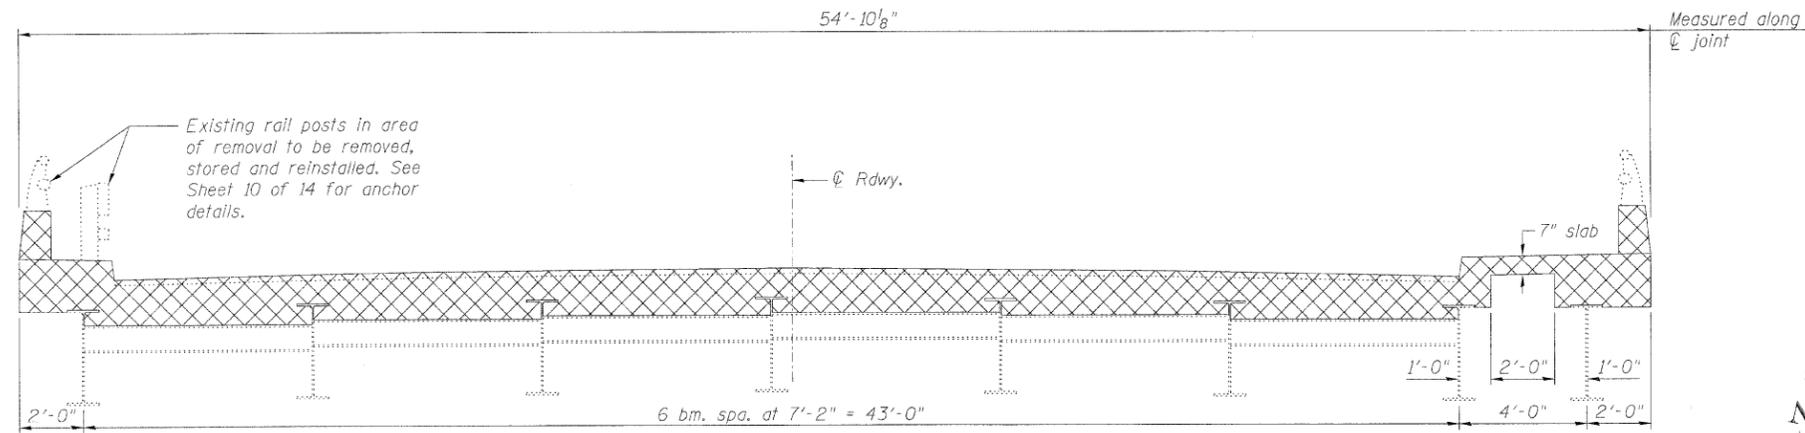

SECTION C-C
(Dimensions at Rt. L's)

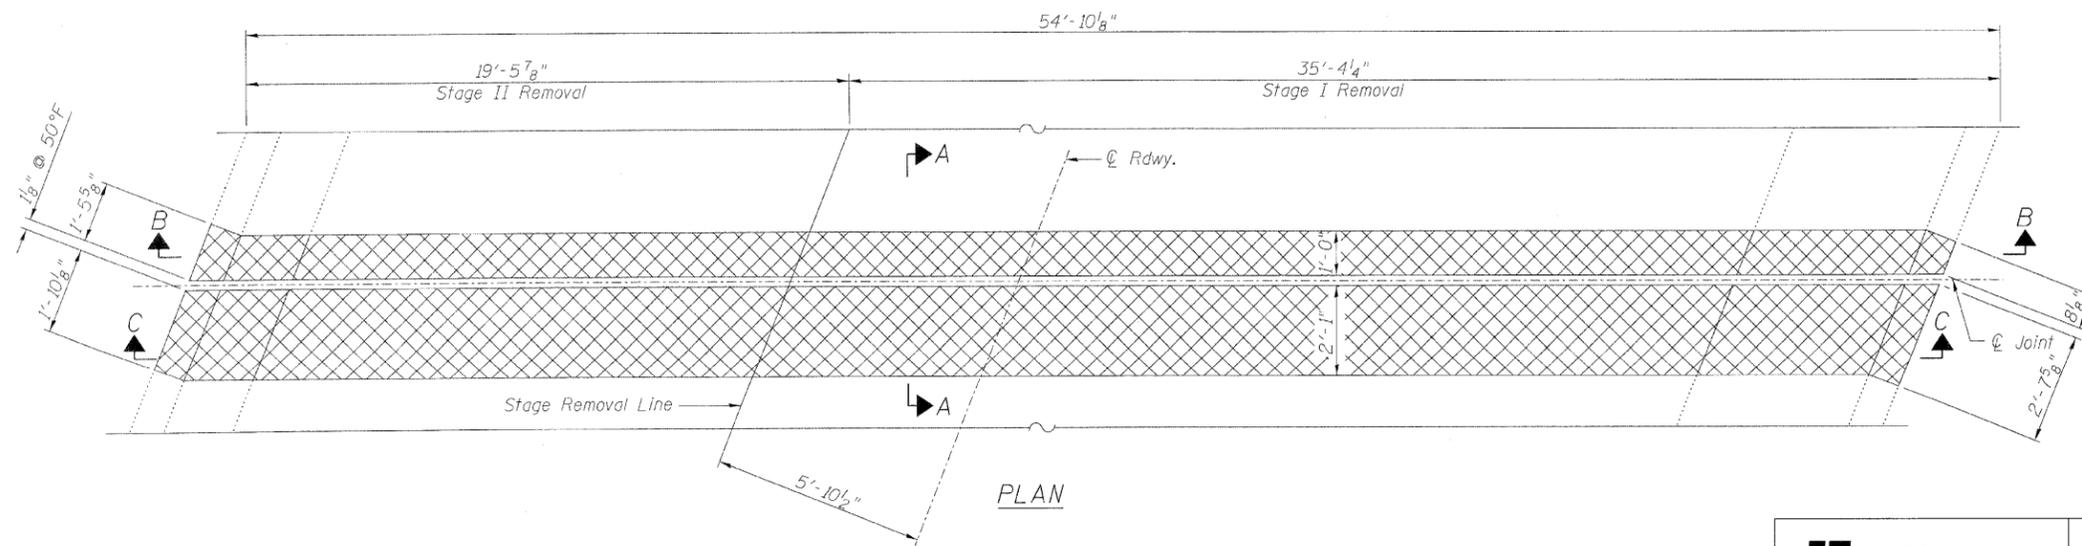

Notes:

1. Cross hatched area indicates concrete removal.
2. Existing reinforcement bars in the concrete removal area extending in new construction shall be cleaned, straightened, and incorporated into the new construction. Any reinforcement bars that are damaged during concrete removal operations shall be repaired or replaced using an approved bar splicer or anchorage system. Cost included in Concrete Removal.
3. Overlay removal is included in pay item Concrete Removal.

BILL OF MATERIAL

Item	Unit	Total
Concrete Removal	Cu. Yd.	7.0

**EXPANSION JOINT CONCRETE REMOVAL
AT SOUTH ABUTMENT
STRUCTURE NO. 016-0991**

	SHEET NO. 6	F.A.P. RTE.	SECTION	COUNTY	TOTAL SHEETS	SHEET NO.
	14 SHEETS	348	(0708.1&2323.5)B	COOK	47	34
			CONTRACT NO. 60D69			
ILLINOIS FED. AID PROJECT						

Designed By: ESH Checked By: WTH Drawn By: ESH
Date: March, 2010 File: 016-0991.dgn