


DATE	
BY	
SUPERVISED	
DESIGNED	
DRAWN	
CHECKED	
REVISIONS	
NOTE BOOK	
NO.	

DATE	
BY	
SUPERVISED	
DESIGNED	
DRAWN	
CHECKED	
REVISIONS	
NOTE BOOK	
NO.	

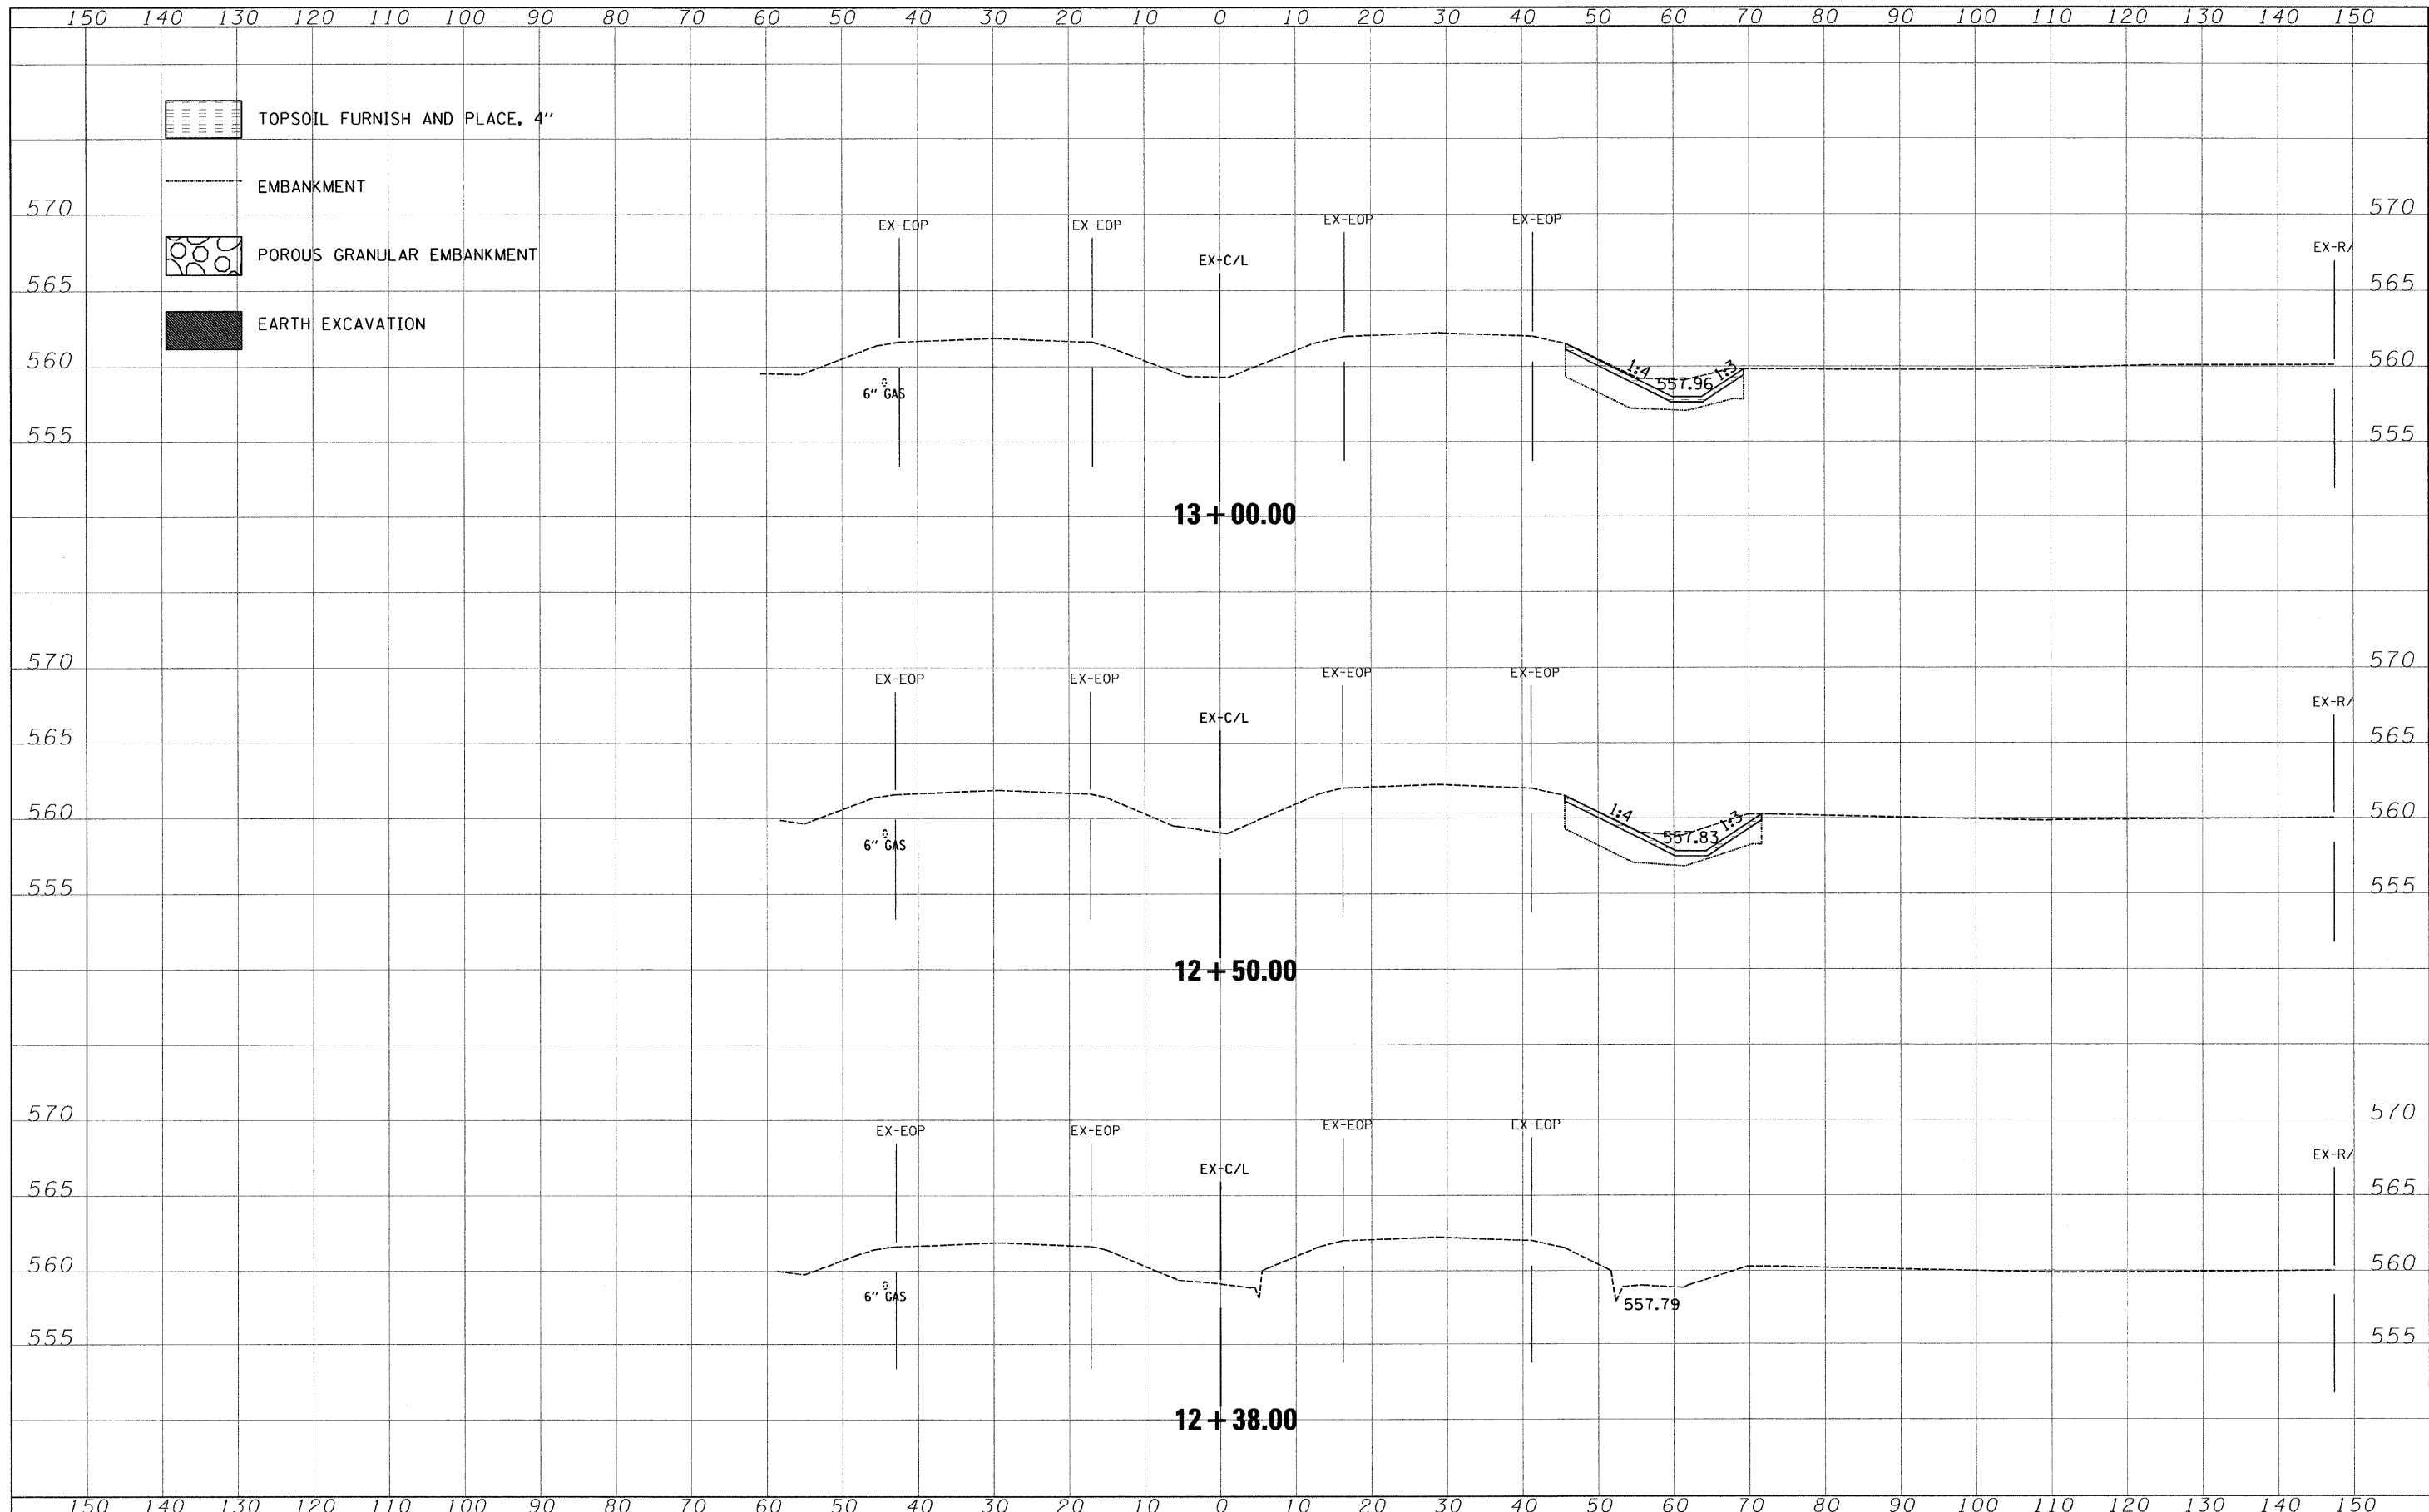

FILE NAME =	USER NAME = .USER.	DESIGNED - EAF	REVISED -	STATE OF ILLINOIS DEPARTMENT OF TRANSPORTATION	IL 53 AT MIDWIN NATIONAL TALLGRASS PRAIRIE CROSS SECTIONS	F.A.P. RTE.	SECTION	COUNTY	TOTAL SHEETS	SHEET NO.	
#FILELs	PLOT SCALE = 10,000S' / IN.	DRAWN - EAF	REVISED -			846	5N	WILL	26	10	
	PLOT DATE = 3/26/2010	CHECKED - RS	REVISED -			CONTRACT NO. 60C46					
		DATE - 03/04/2010	REVISED -			ILLINOIS FED. AID PROJECT					
					SCALE:	SHEET NO. 1 OF 11 SHEETS		STA. 12+38.00 TO STA. 13+00.00			