


DATE	
BY	
SURVEYED	
NOTED	
PLANNED	
TELETYPE	
AREAS CHECKED	
FINAL SURVEY	
NOTE BOOK	
NO.	

DATE	
BY	
SURVEYED	
NOTED	
PLANNED	
TELETYPE	
AREAS CHECKED	
ORIGINAL SURVEY	
NOTE BOOK	
NO.	

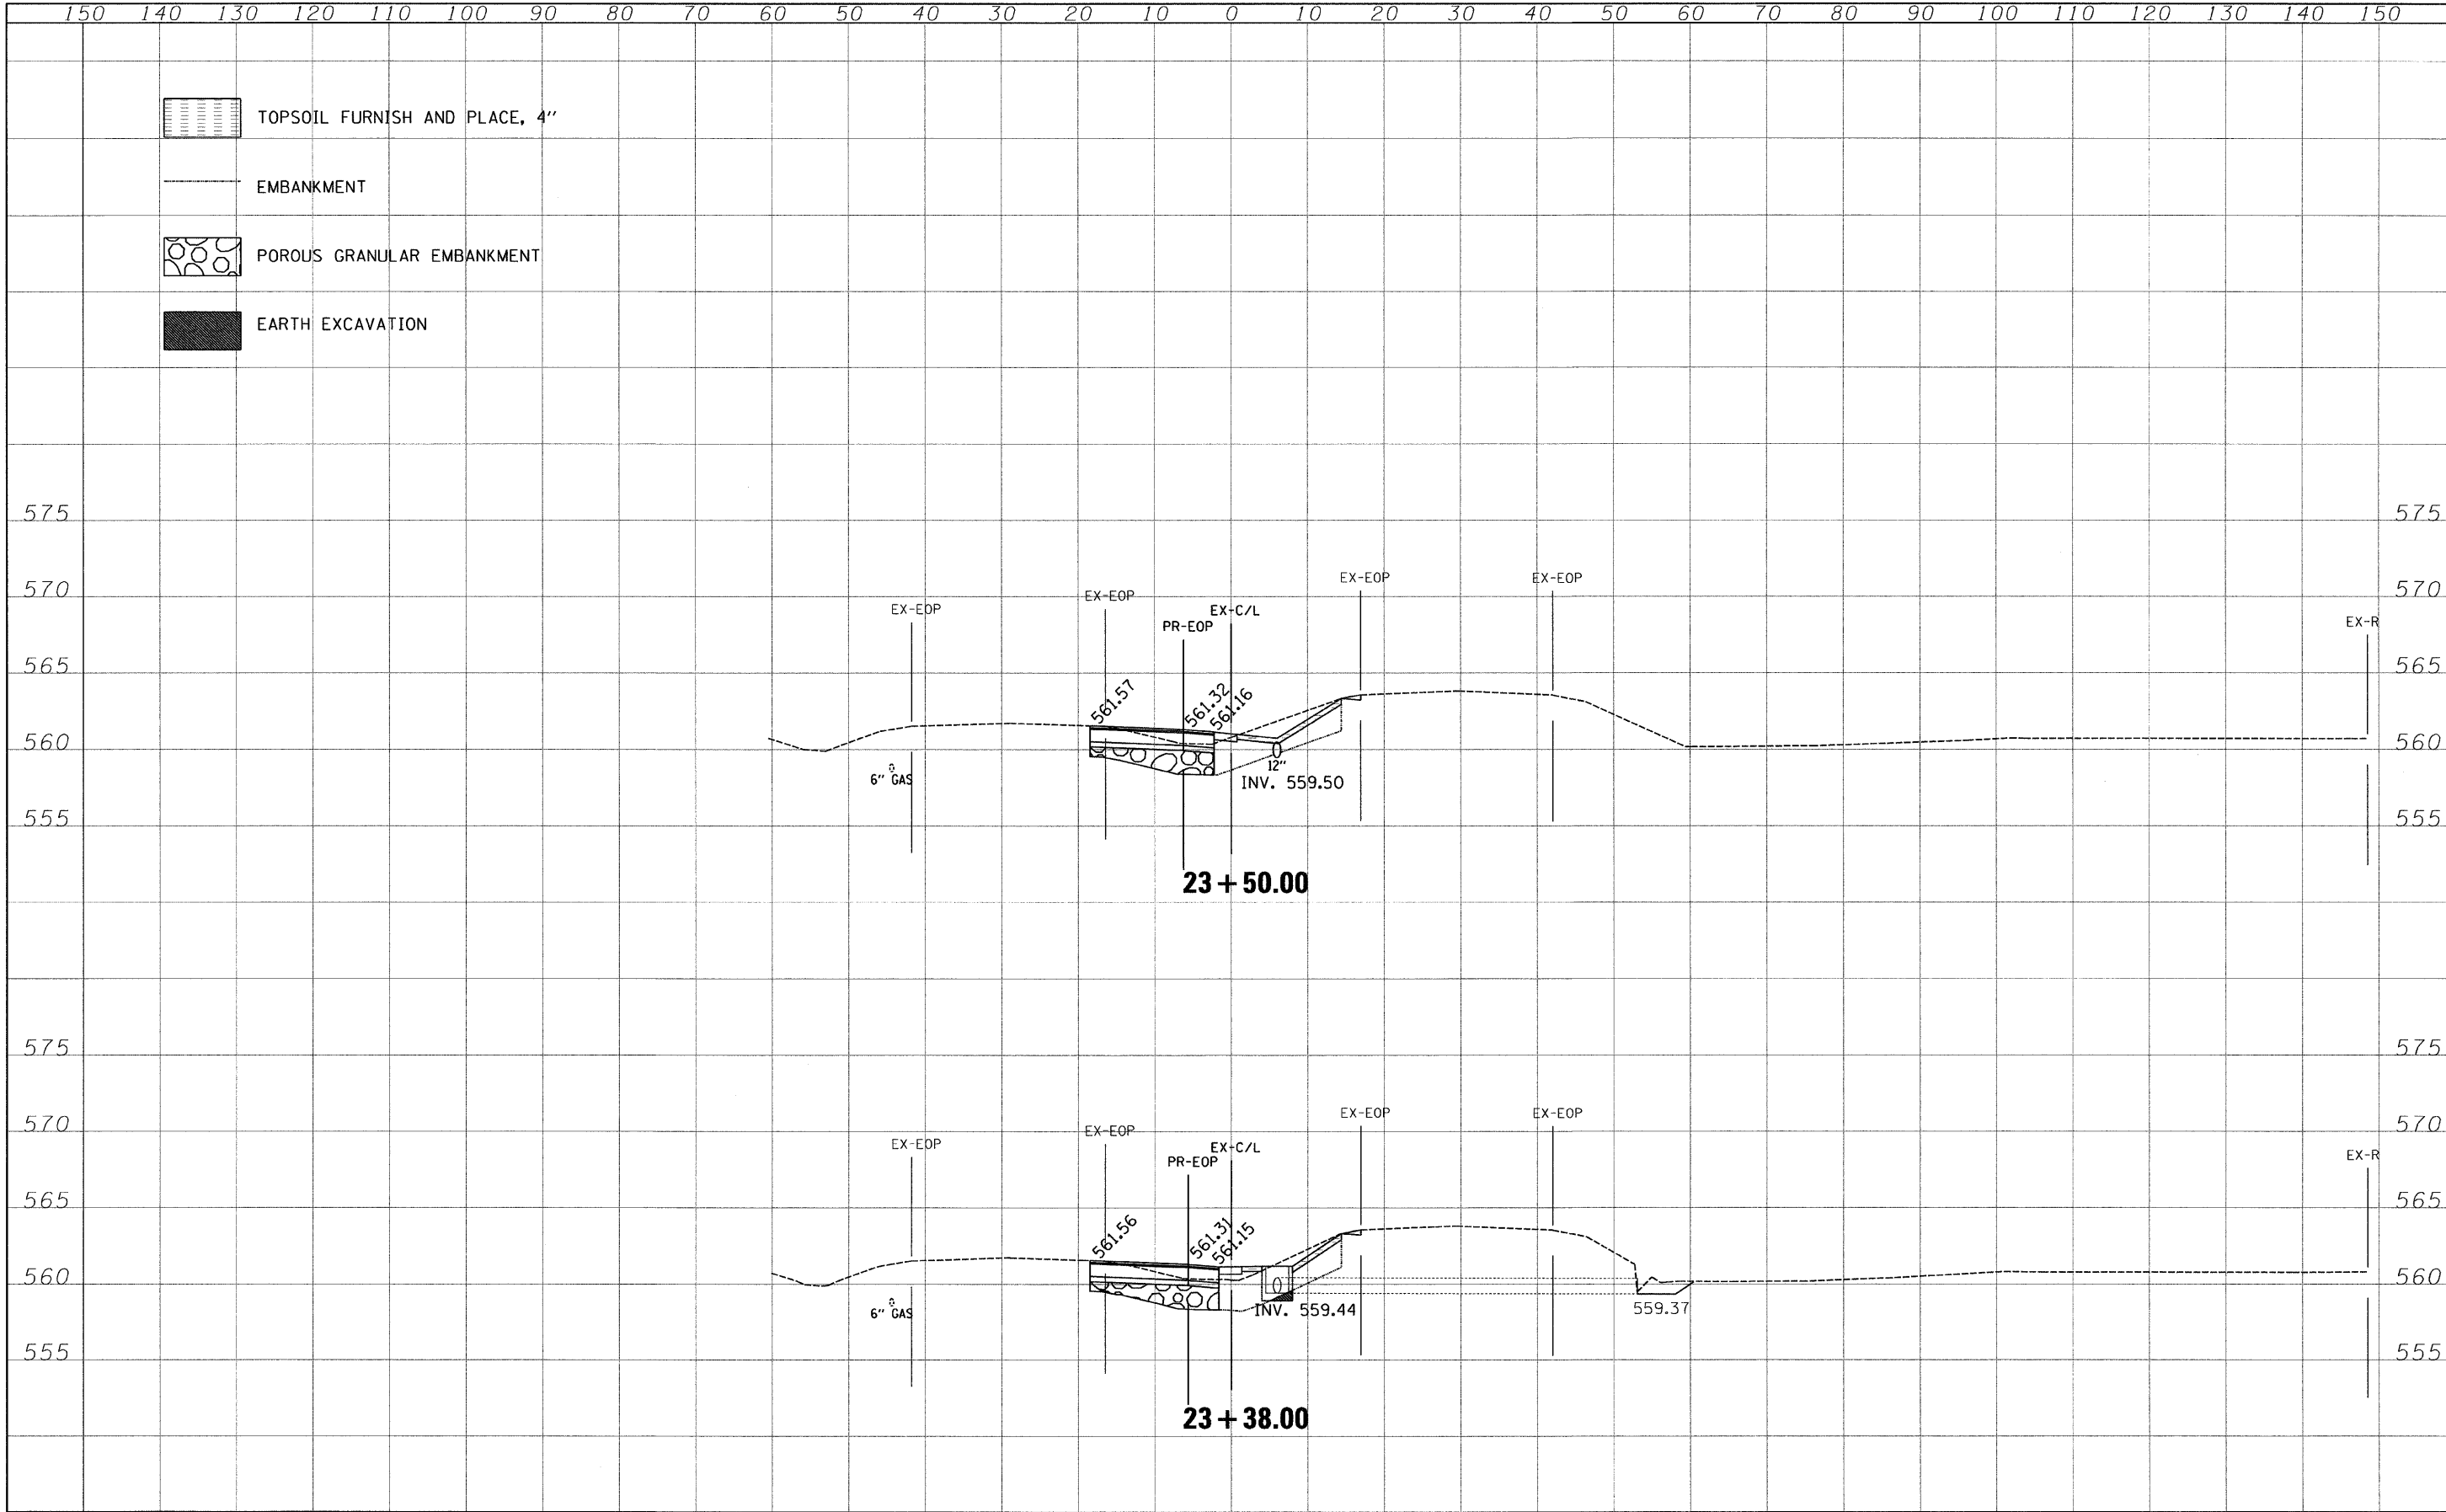

FILE NAME =	USER NAME = _USER_	DESIGNED - EAF	REVISED -	<b>STATE OF ILLINOIS DEPARTMENT OF TRANSPORTATION</b>	<b>IL 53 AT MIDWIN NATIONAL TALLGRASS PRAIRIE CROSS SECTIONS</b>	F.A.P. RTE. 846	SECTION 5N	COUNTY WILL	TOTAL SHEETS 26	SHEET NO. 18		
\$FILELs	PLOT SCALE = 10.0005' / IN.	DRAWN - EAF	REVISED -			SCALE:	SHEET NO. 9 OF 11 SHEETS	STA. 23+38.00	TO STA. 23+50.00	CONTRACT NO. 60G46		
	PLOT DATE = 3/26/2010	CHECKED - RS	REVISED -			ILLINOIS FED. AID PROJECT						
		DATE - 03/04/2010	REVISED -									