


FINAL SURVEY DATE
 SURVEYED BY
 CHECKED BY
 NOTE BOOK NO.
 TOTAL AREAS CHECKED

ORIGINAL SURVEY DATE
 SURVEYED BY
 CHECKED BY
 NOTE BOOK NO.
 TOTAL AREAS CHECKED

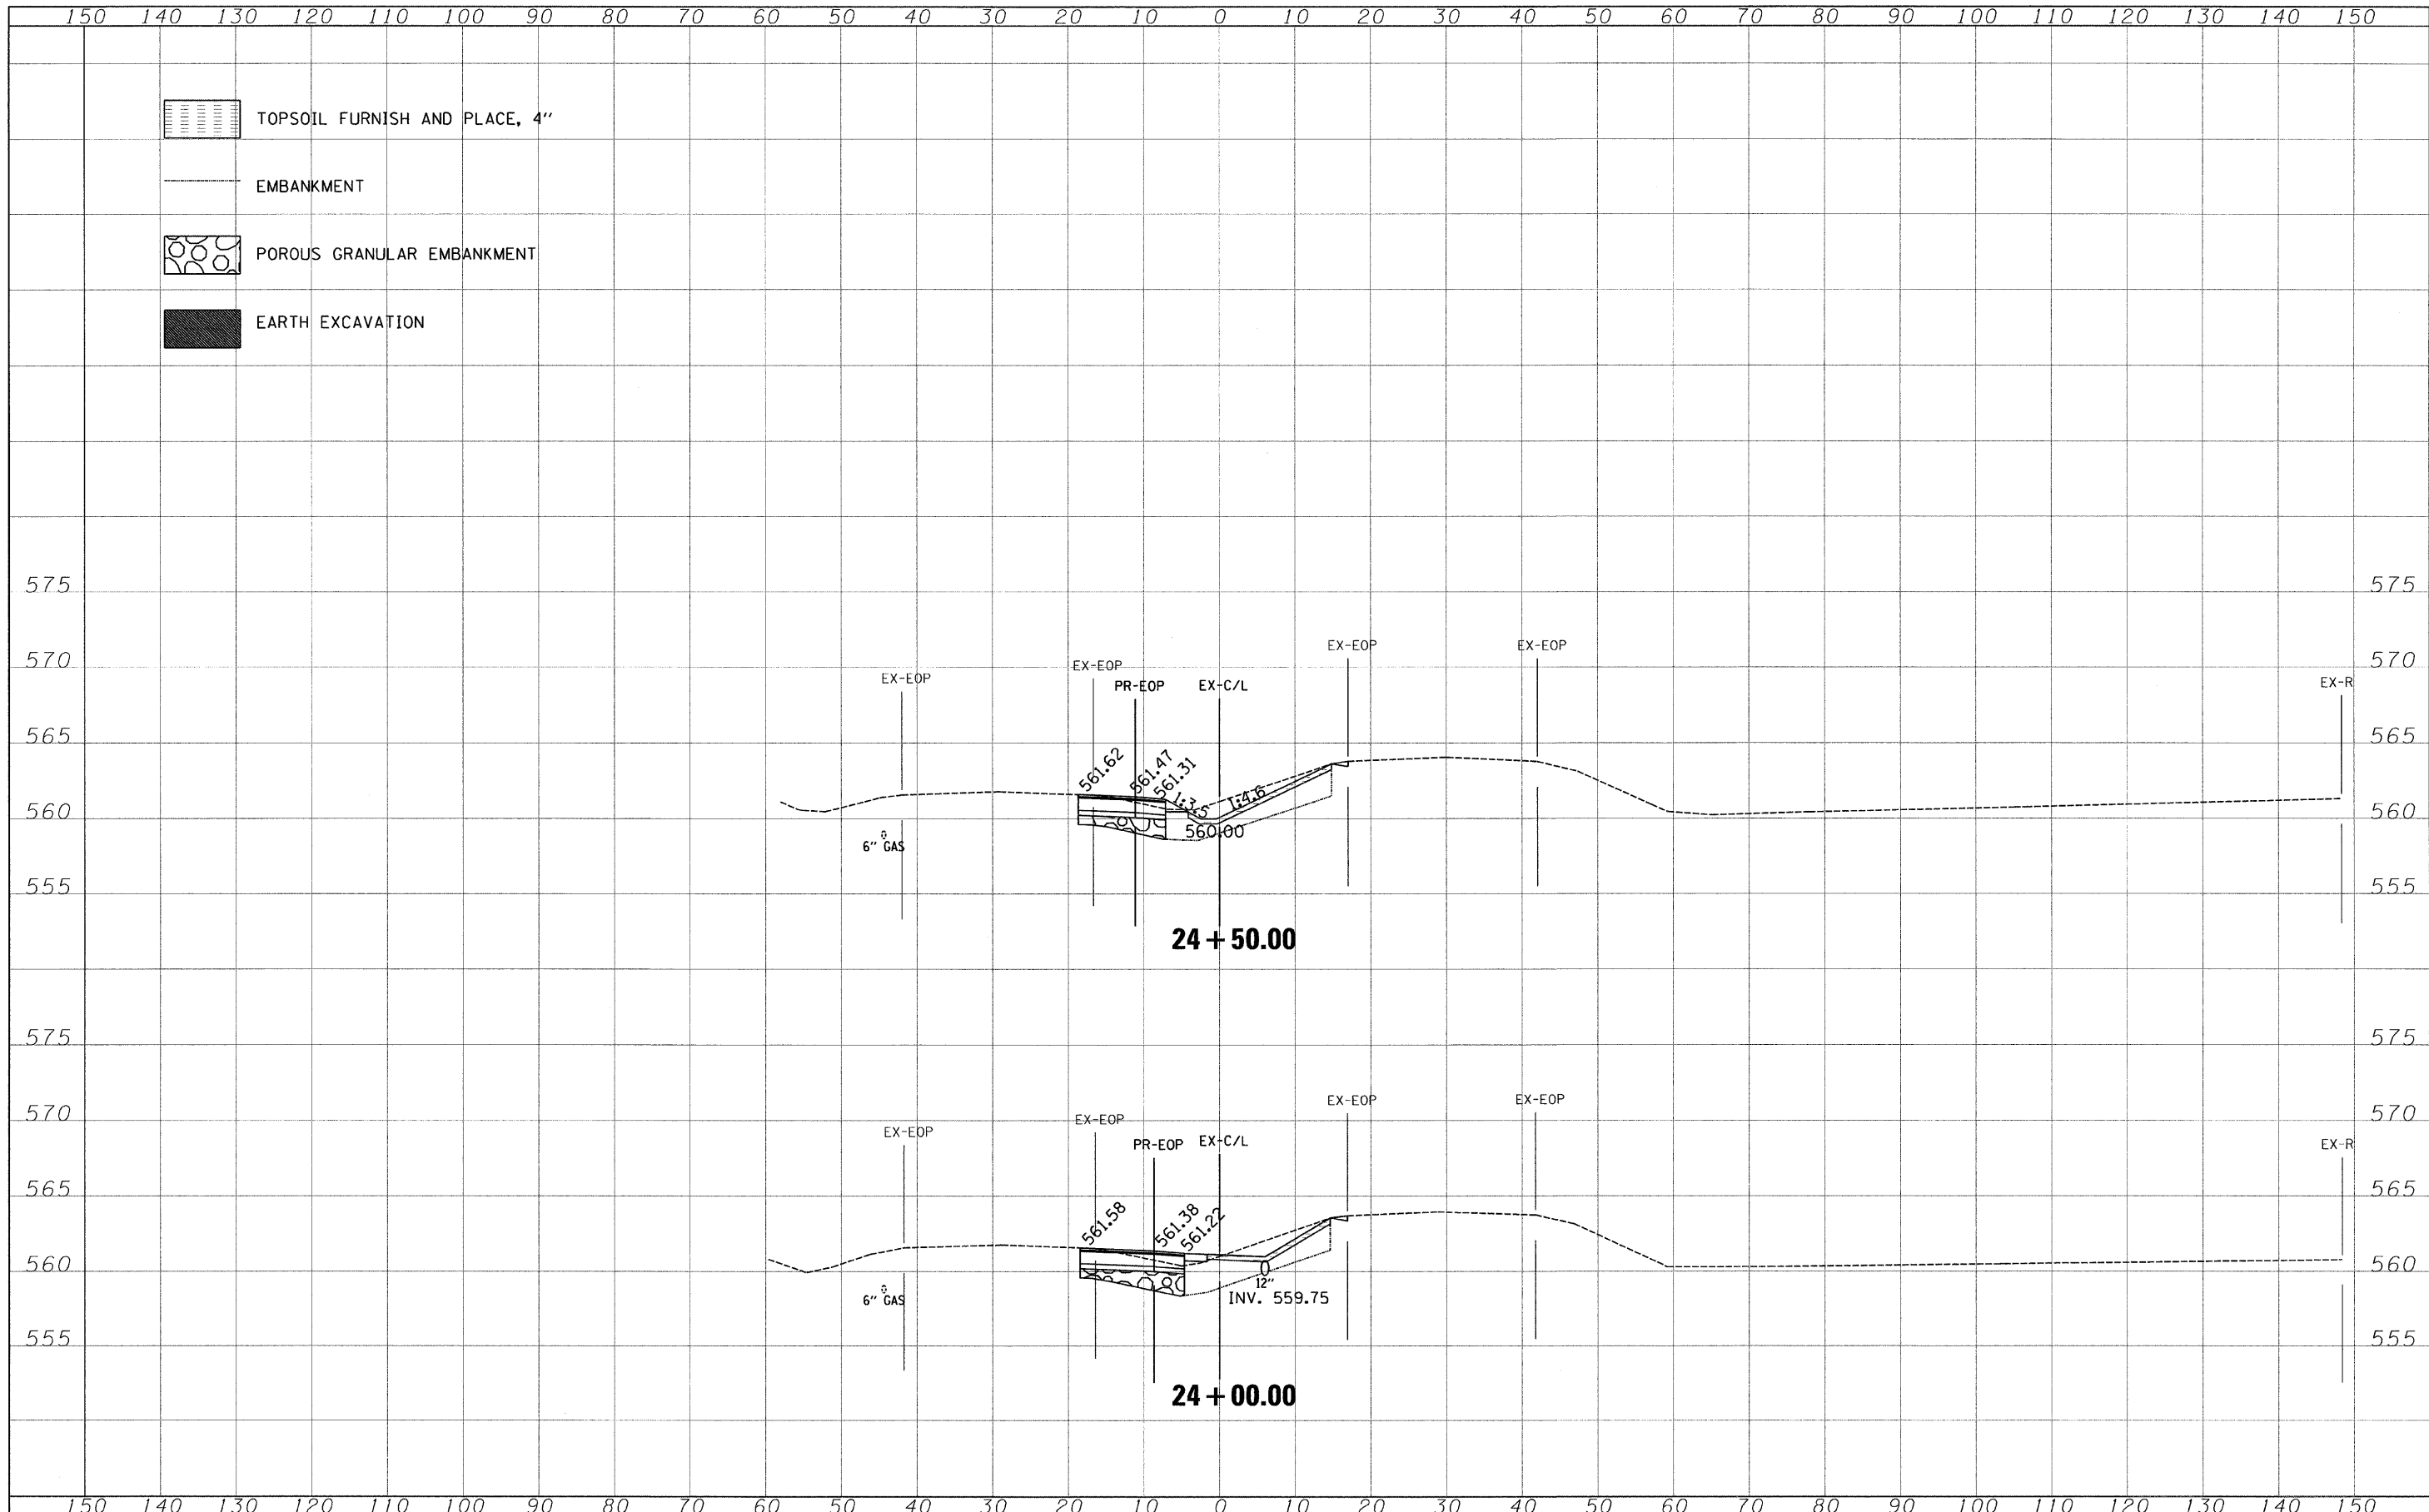

FILE NAME -	USER NAME - .USER.	DESIGNED - EAF	REVISED -	STATE OF ILLINOIS DEPARTMENT OF TRANSPORTATION	IL 53 AT MIDWIN NATIONAL TALLGRASS PRAIRIE CROSS SECTIONS	F.A.P. RTE.	SECTION	COUNTY	TOTAL SHEETS	SHEET NO.	
#FILELs	PLOT SCALE = 10,000S' / IN.	DRAWN - EAF	REVISED -			846	5N	WILL	26	19	
	PLOT DATE = 3/26/2018	CHECKED - RS	REVISED -			CONTRACT NO. 60G46					
		DATE - 03/04/2010	REVISED -			ILLINOIS FED. AID PROJECT					
					SCALE:	SHEET NO. 10 OF 11 SHEETS		STA. 24+00.00 TO STA. 24+50.00			