



STATE OF ILLINOIS
DEPARTMENT OF TRANSPORTATION

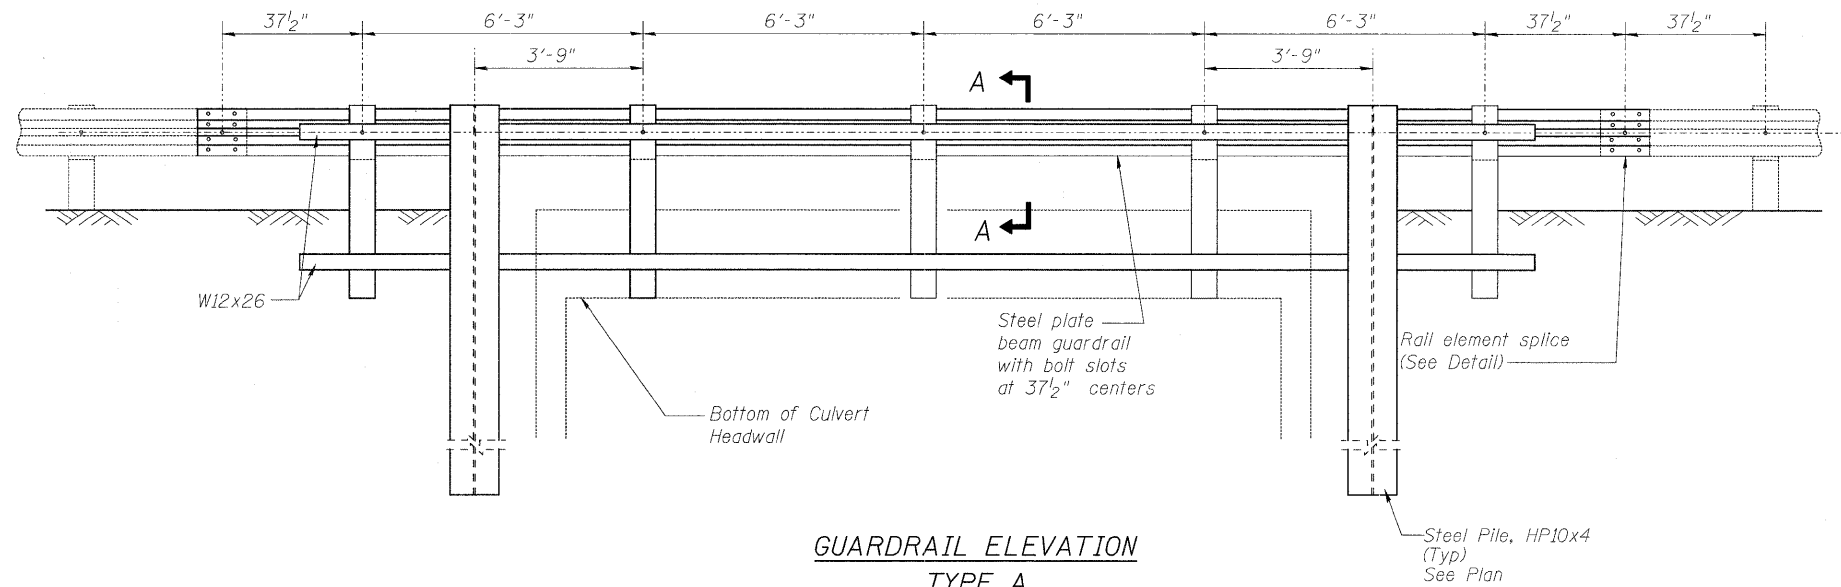


**GUARDRAIL ELEVATION
TYPE A**


6'-3" Typical post spacing

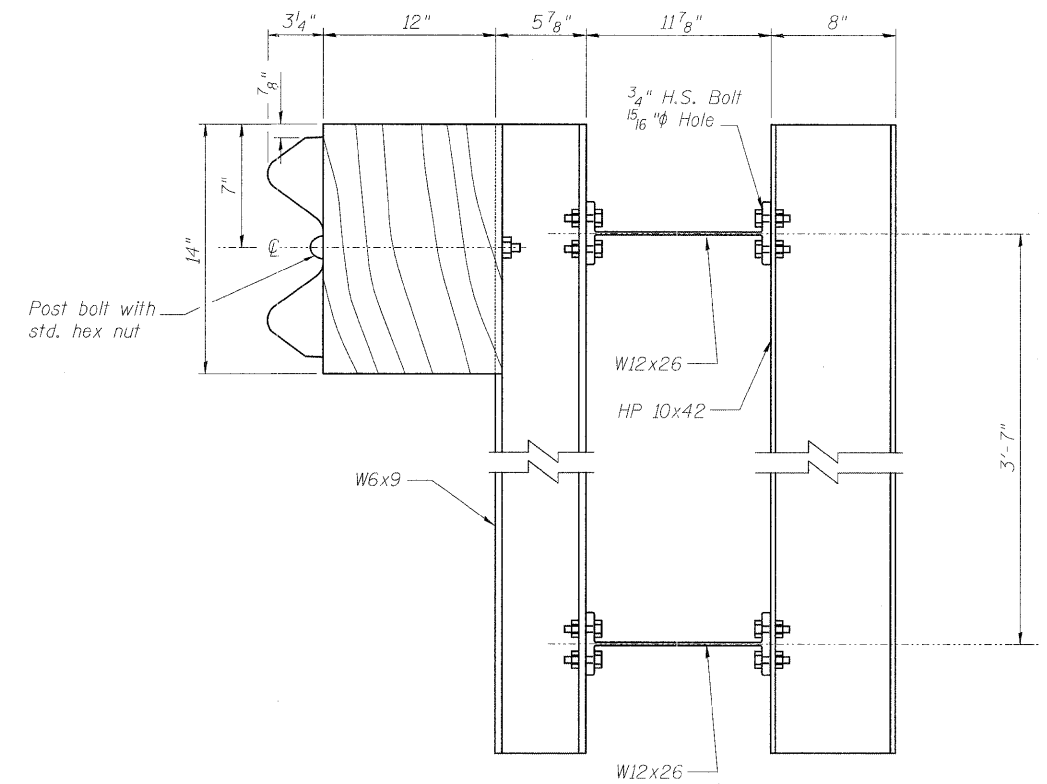


DETAIL A

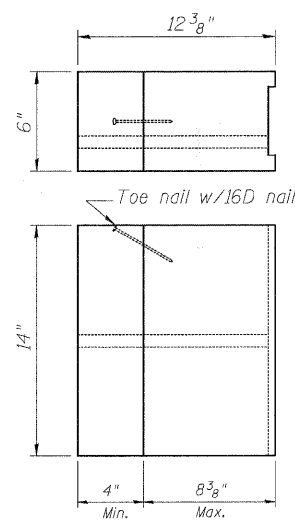


**TWO-PIECE WOOD
BLOCKOUT OPTION**

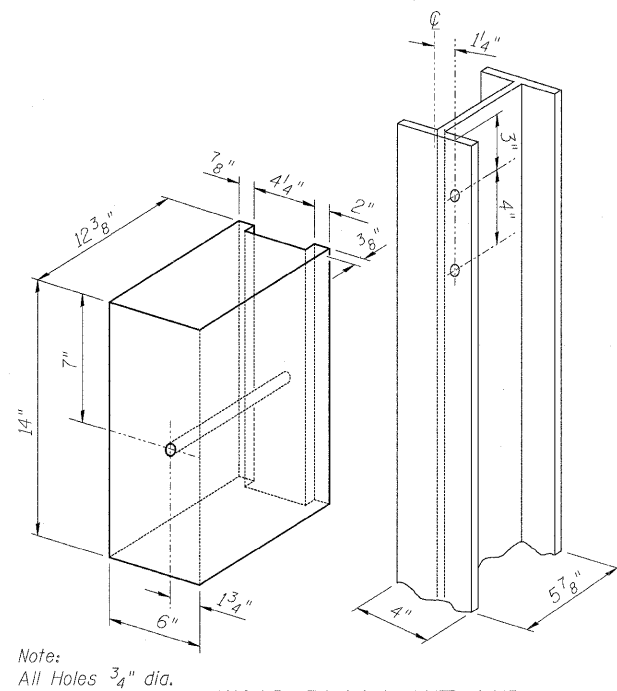

**WOOD BLOCK-OUT AND
STEEL POST DETAILS**

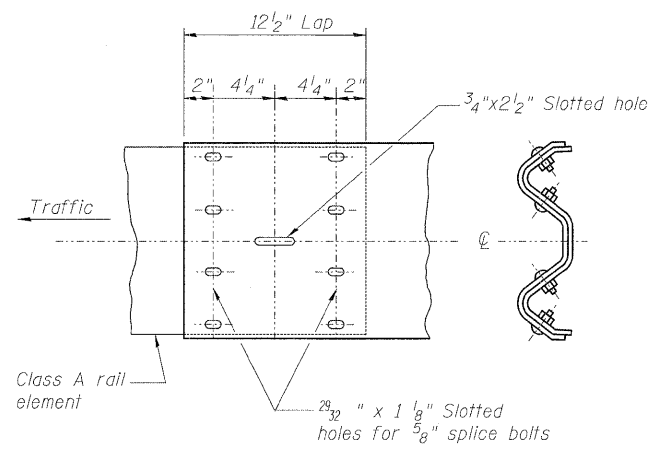

RAIL ELEMENT SPLICE

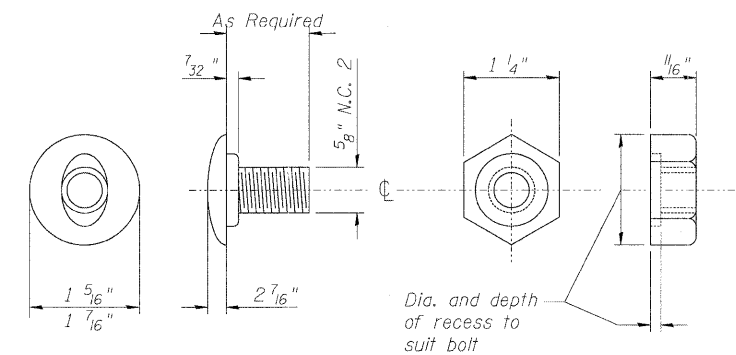

POST OR SPLICE BOLT & NUT

DESIGNED	JPM
CHECKED	TG
DRAWN	MPS
CHECKED	JPM, TG



**GUARDRAIL DETAILS
STRUCTURE NO. 016-2860**

SHEET NO. S2	F.A.U. RTE.	SECTION	COUNTY	TOTAL SHEETS	SHEET NO.
	1285	0507RS-1	COOK	19	8
S2 SHEETS	CONTRACT NO. 60108				
ILLINOIS FED. AID PROJECT					