


EXISTING

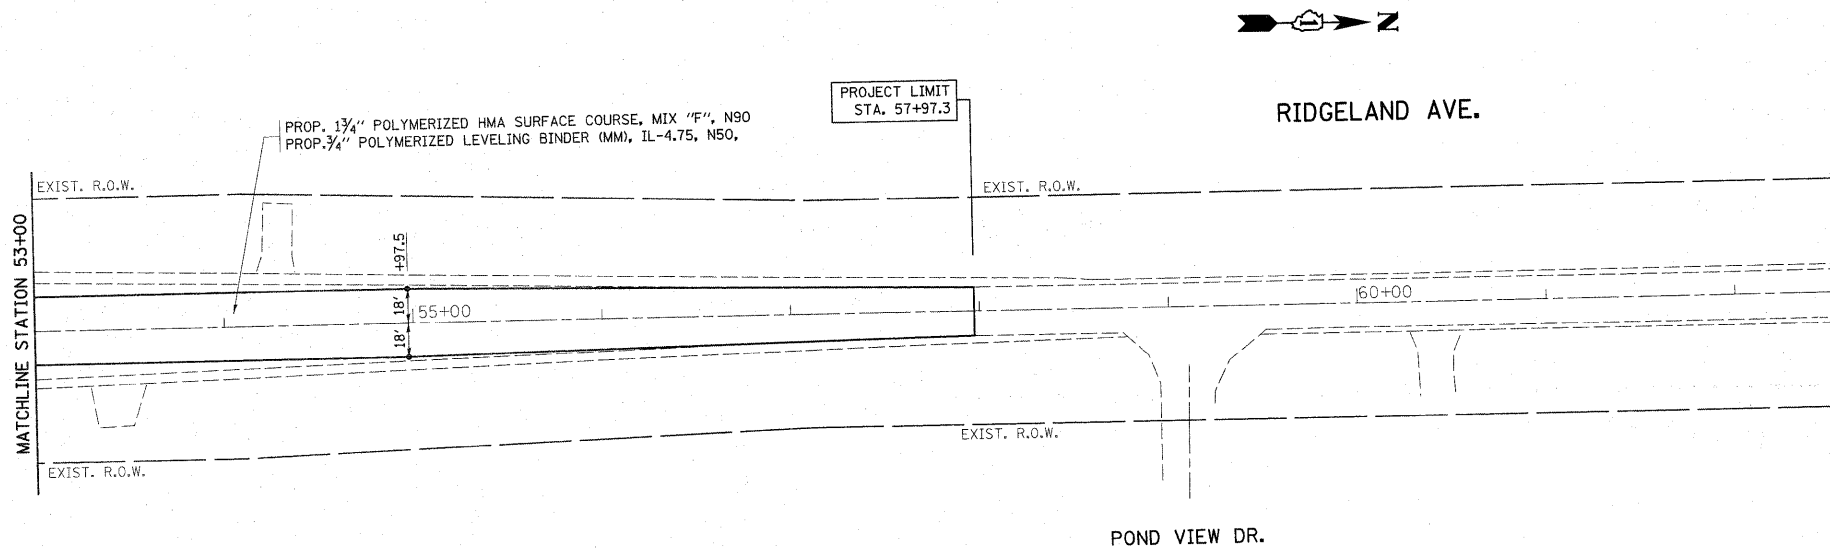

PROPOSED

FILE NAME =	USER NAME = bauerdl	DESIGNED -	REVISED -
ot\pwork\PW100T\BAUERDL\0107256\PI11307-shr\p1npr.f.dgn		DRAWN -	REVISED -
PLOT SCALE = 50.0000' / IN.		CHECKED -	REVISED -
PLOT DATE = 2/25/2010		DATE -	REVISED -

STATE OF ILLINOIS
DEPARTMENT OF TRANSPORTATION

ROADWAY PLAN			
U.S. 30 @ RIDGELAND AVE.			
SCALE: 1"=50'	SHEET NO. OF	SHEETS	STA. 53+00 TO STA. 57+97.3

F.A.P. RTE.	SECTION	COUNTY	TOTAL SHEETS	SHEET NO.
353	23-N-3	COOK	38	11
CONTRACT NO. 60149				
ILLINOIS FED. AID PROJECT				