



| | | |
|------|--------------------------|------|
| PLAN | SURVEYED | DATE |
| | PLOTTED | BY |
| | GRADES CHECKED | |
| | STRUCTURE NOTATIONS OK'D | |
| | NOTE BOOK | |
| | NO. | |
| | CADD FILE NAME | |

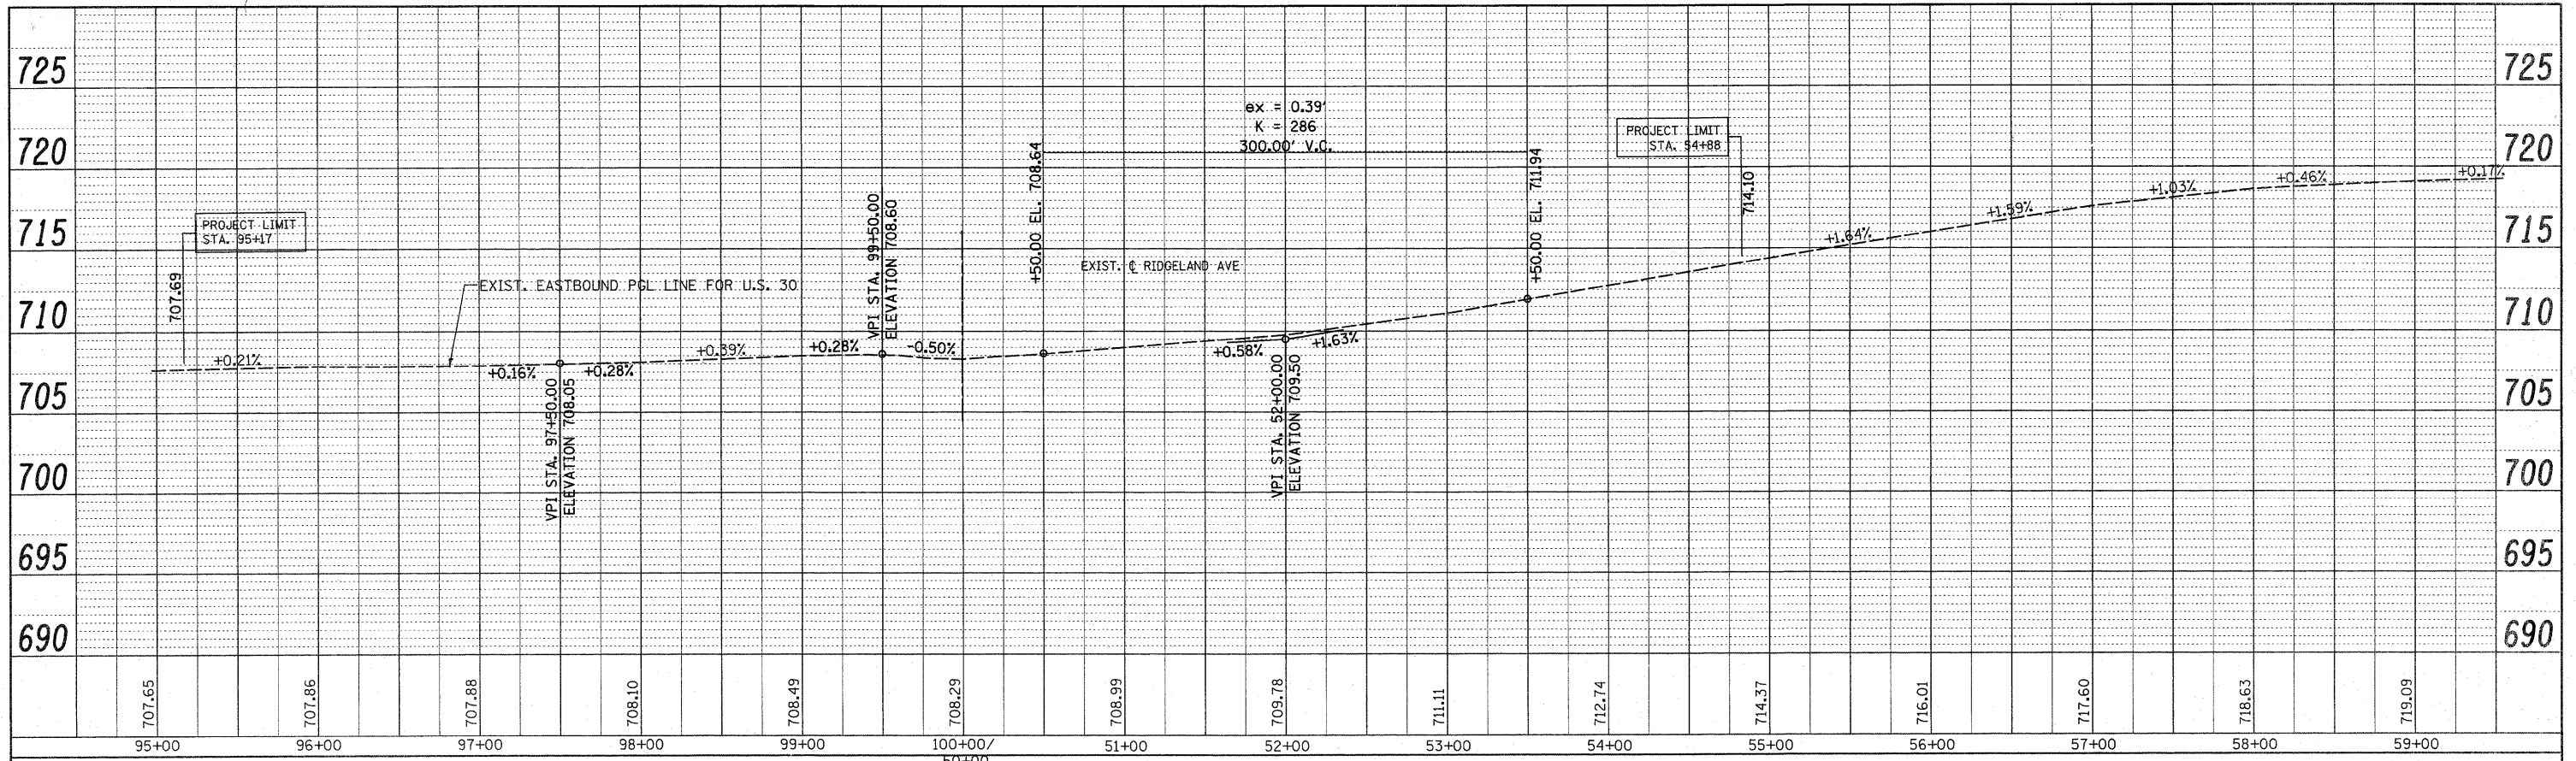

| | | |
|---------|--------------------------|------|
| PROFILE | SURVEYED | DATE |
| | PLOTTED | BY |
| | GRADES CHECKED | |
| | STRUCTURE NOTATIONS OK'D | |
| | NOTE BOOK | |
| | NO. | |
| | CADD FILE NAME | |

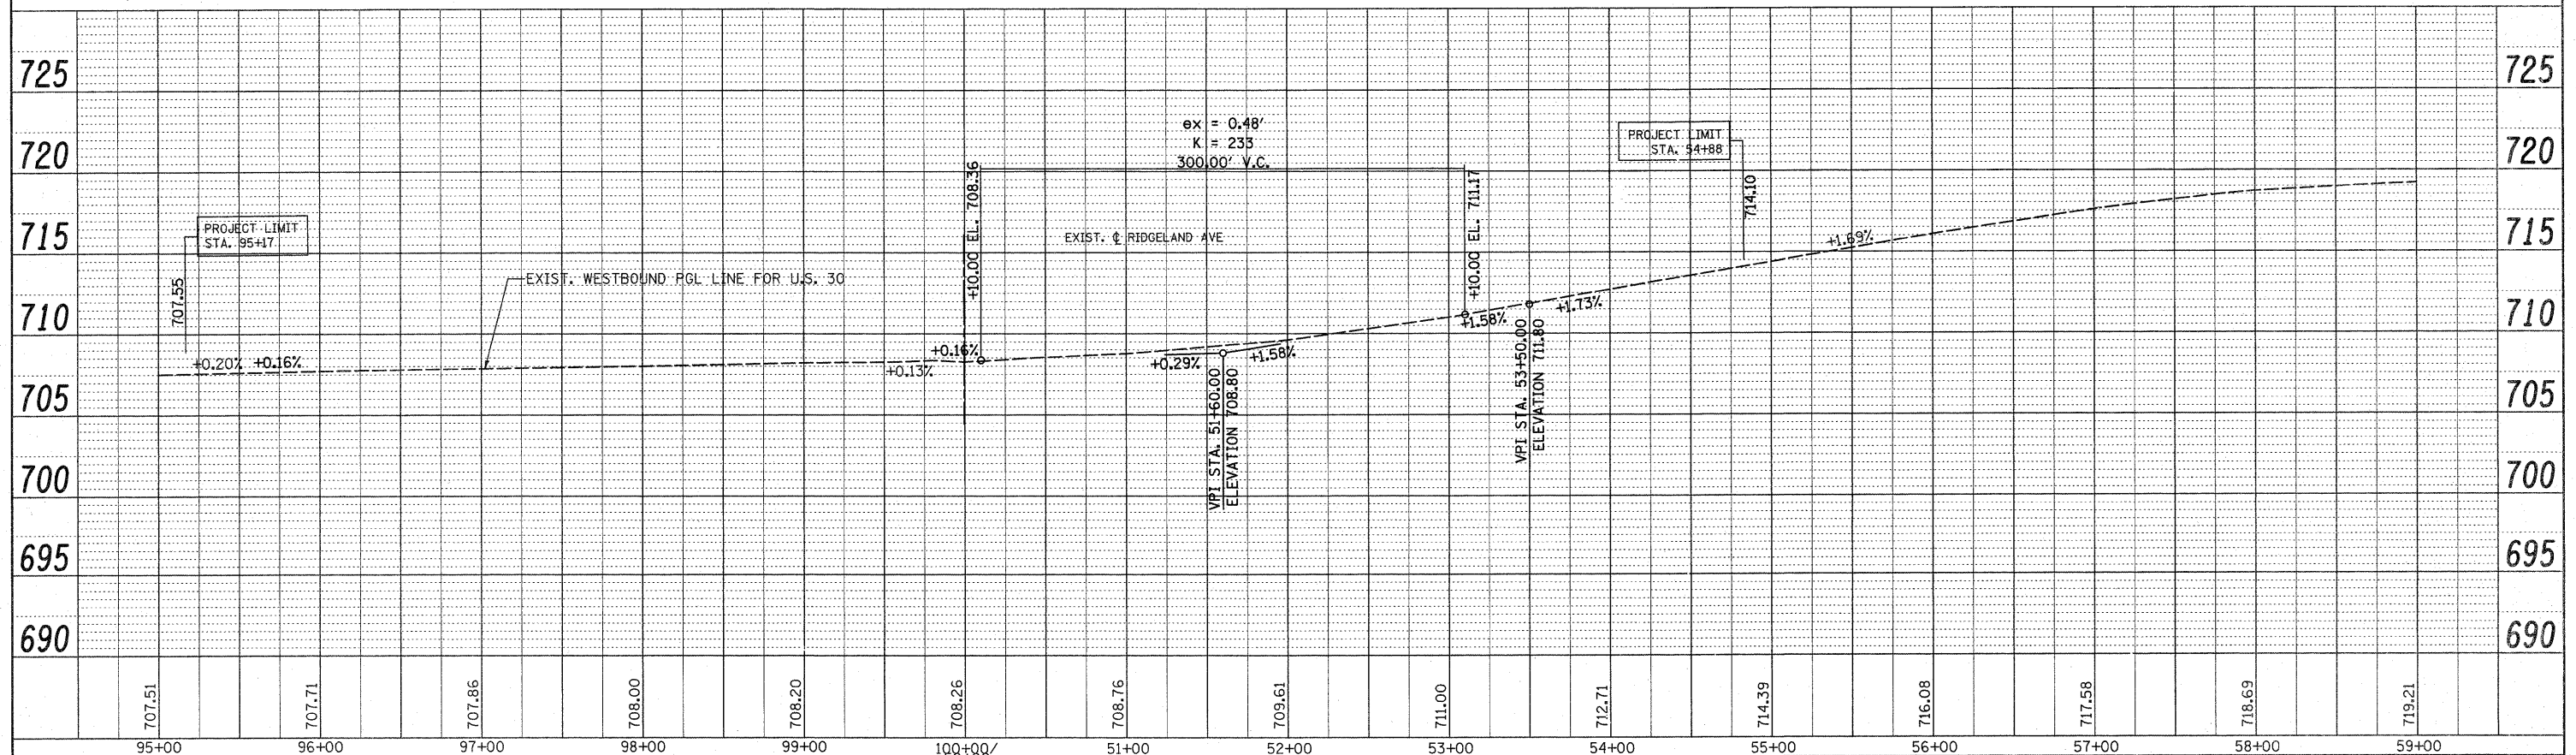

| | | | | | | | | | | | | | | | |
|-----------------------------|-------------------|------------|-----------|---|---|--|--|-------------|---------|--------|--------------|--|--|--|--|
| FILE NAME = | USER NAME = leysa | DESIGNED - | REVISED - | STATE OF ILLINOIS DEPARTMENT OF TRANSPORTATION | U.S. RTE. 30 EASTBOUND & WESTBOUND PGL | | | F.A.P. RTE. | SECTION | COUNTY | TOTAL SHEETS | SHEET NO. | | | |
| 0353 | 23-N-3 | COOK | 38 | | | | | 12 | | | | | | | |
| PLOT SCALE = 50.0000' / IN. | | | | | | | | DRAWN - | | | | CHECKED - | | | |
| PLOT DATE = 7/16/2009 | | | | | | | | DATE - | | | | CONTRACT NO. | | | |
| | | | | | | | | | | | | FED. ROAD DIST. NO. [ILLINOIS] FED. AID PROJECT | | | |
| | | | | | | | | | | | | SCALE: 1"=50' SHEET NO. 5 OF 6 SHEETS STA. TO STA. | | | |