
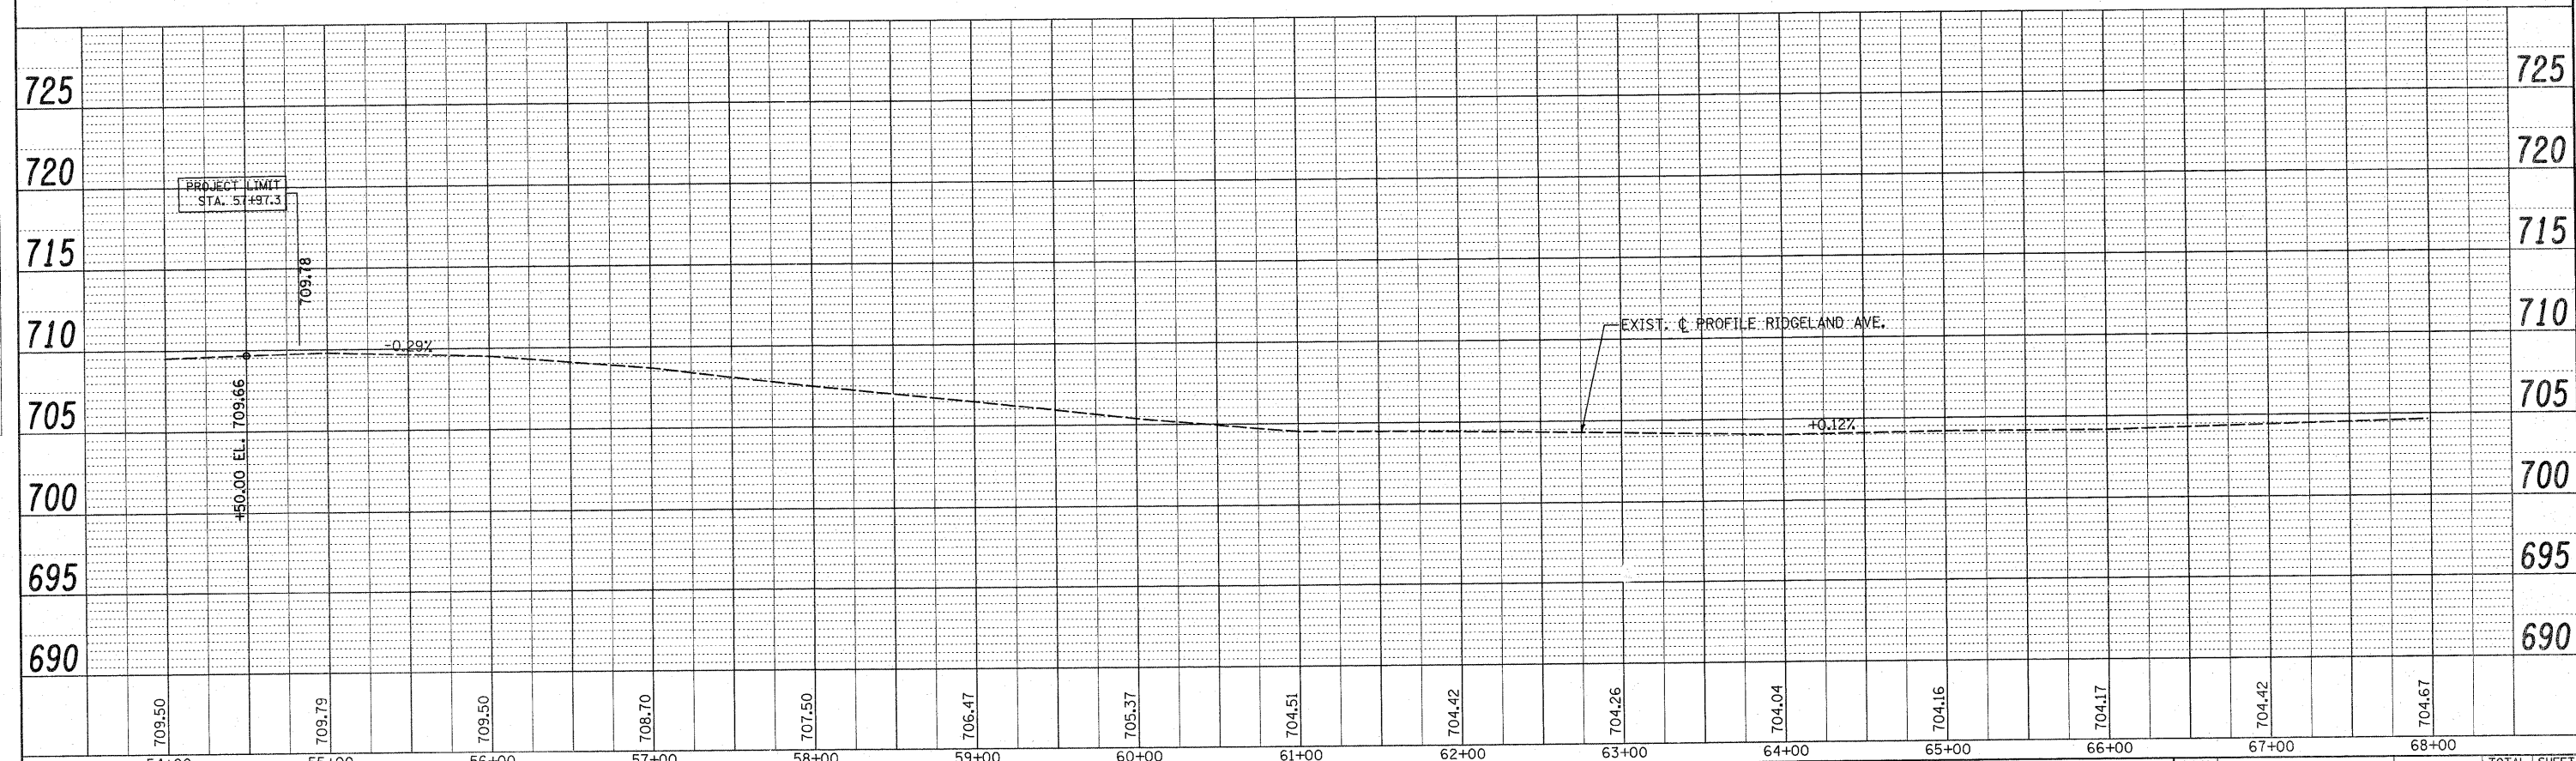


PLAN	SURVEYED	BY	DATE
	PLOTTED		
	GRADES CHECKED		
	RT. OF WAY CHECKED		
	NO. _____		
	CADD FILE NAME		

PROFILE	REVIEWED	BY	DATE
	PLOTTED		
	GRADES CHECKED		
	BLK. NOTED		
	NO. _____		
	STRUCTURE NOTATIONS CHKD		

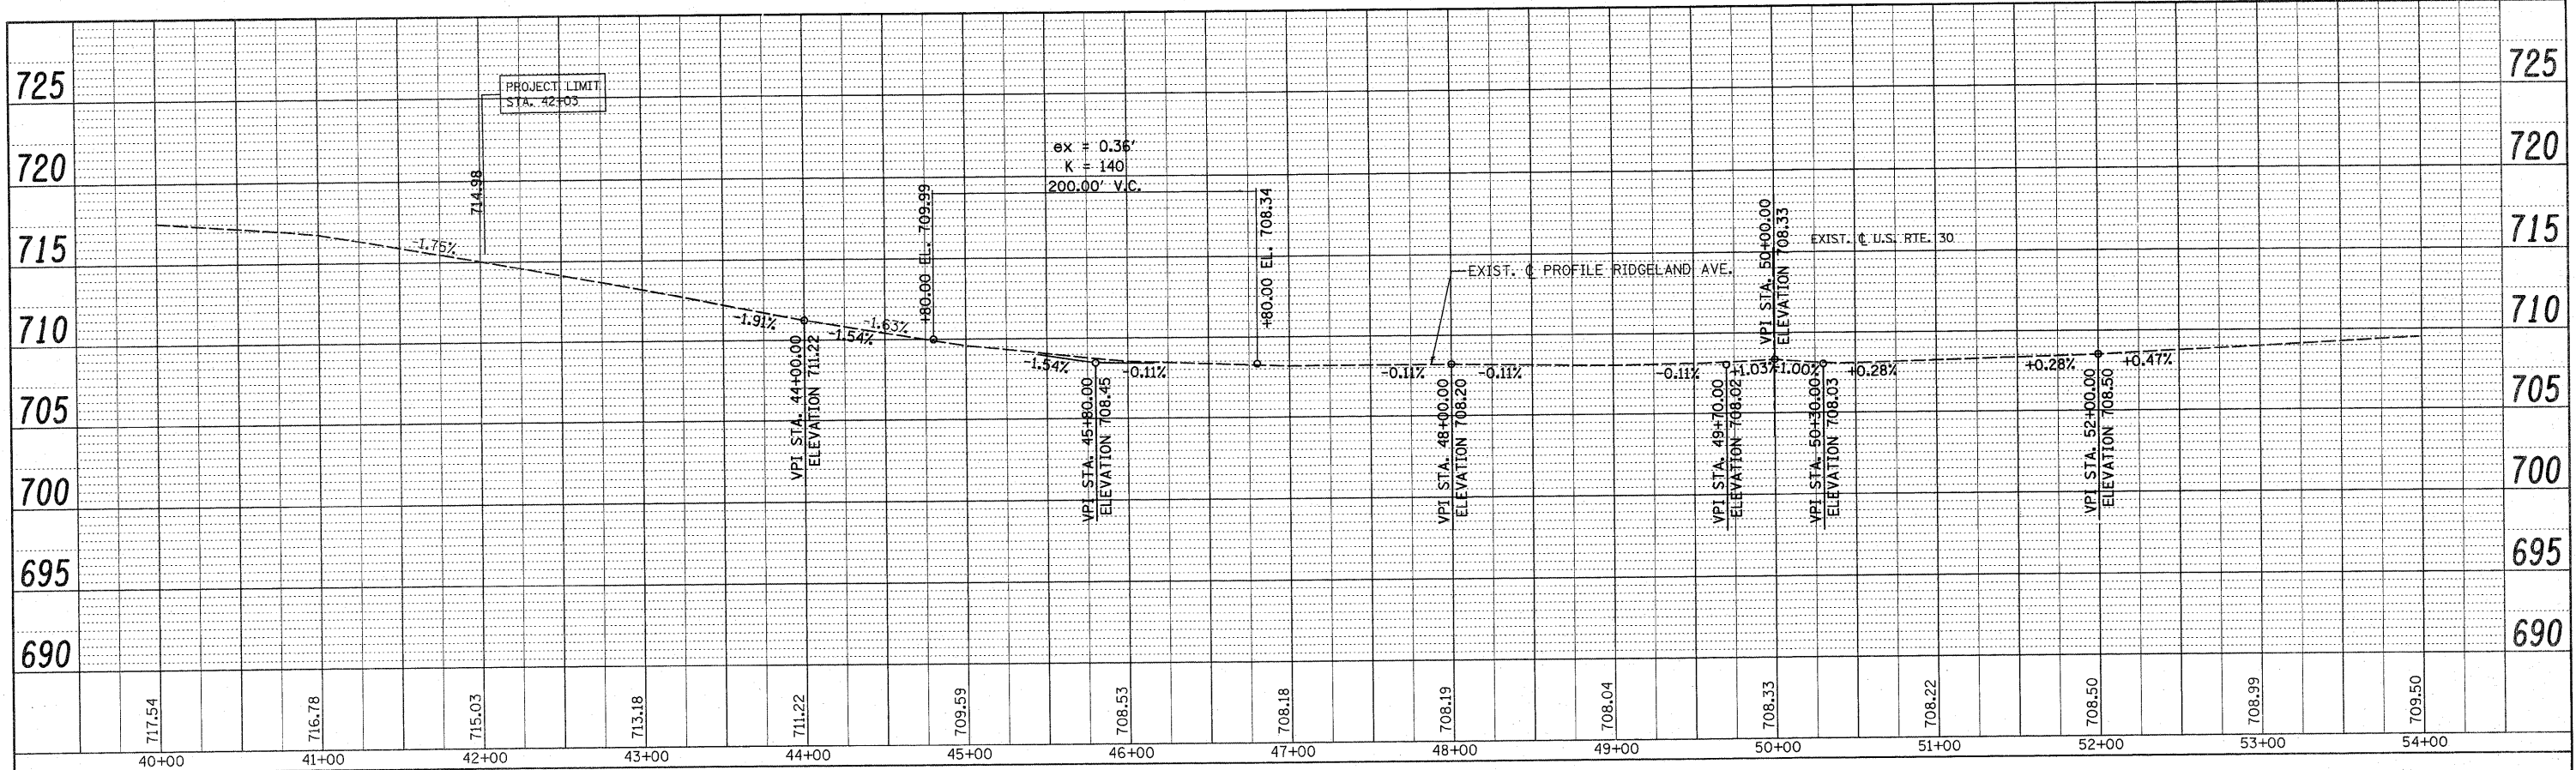

FILE NAME =	USER NAME = jayso	DESIGNED -	REVISED -	STATE OF ILLINOIS DEPARTMENT OF TRANSPORTATION	RIDGELAND AVE. PROFILE		F.A.U. RTE.	SECTION	COUNTY	TOTAL SHEETS	SHEET NO.	
ca:\pw_work\p\dot\jayso\48187256\eh_rdy.dgn		DRAWN -	REVISED -		SCALE: 1"=50'	SHEET NO. 6 OF 6 SHEETS	STA.	TO STA.	2785	23-μ-3	COOK	38
		CHECKED -	REVISED -									13
		DATE -	REVISED -									