


EXISTING TYPICAL SECTION
US 30
STA. 138+10.7 TO STA. 142+47.2

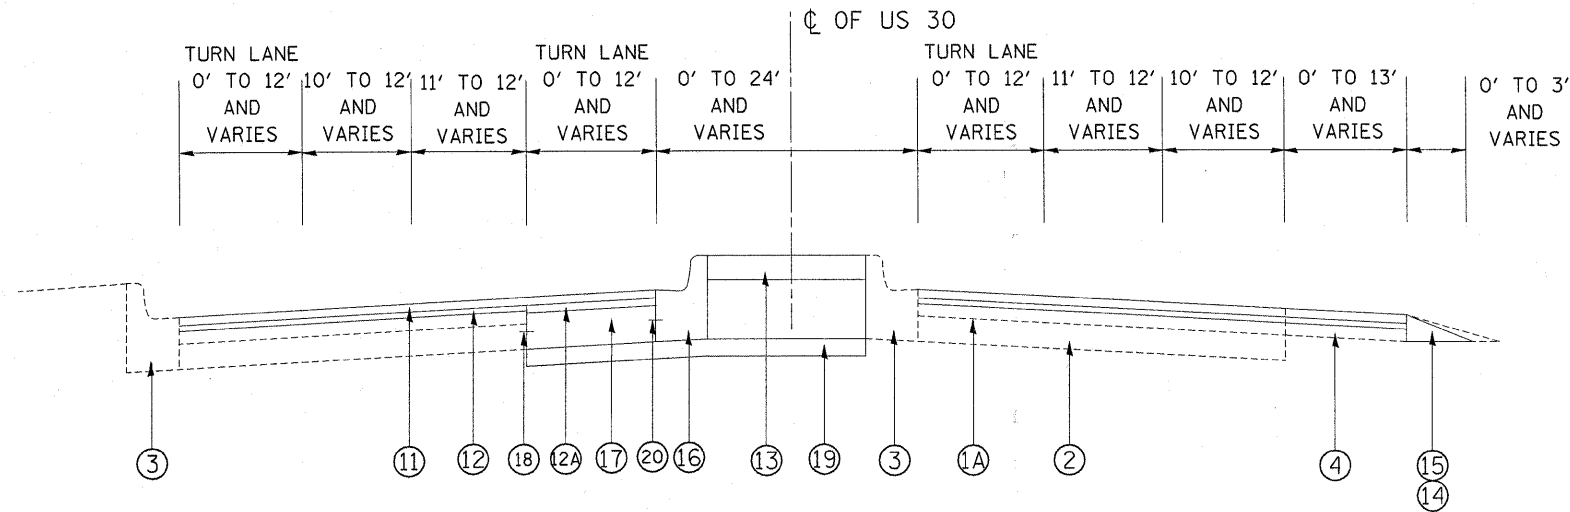

PROPOSED TYPICAL SECTION
US 30
STA. 138+10.7 TO STA. 142+47.2

LEGEND

- ① EXISTING H.M.A. SURFACE
- ①A EXISTING H.M.A. BASE COURSE, ±7"
- ② EXISTING P.C.C. BASE COURSE, ±7"
- ②A EXISTING P.C.C. BASE COURSE, ±9.5"
- ③ EXISTING COMB. CONCRETE CURB & GUTTER
- ④ EXISTING H.M.A. SHOULDER
- ⑤ EXISTING AGGREGATE SHOULDER
- ⑥ EXISTING CONCRETE MEDIAN SURFACE, 4"
- ⑥A PROPOSED H.M.A SURFACE REMOVAL, 2.25"
- ⑦ EXISTING COMPACTED EARTH
- ⑧ PROPOSED PAVEMENT REMOVAL
- ⑨ PROPOSED COMB. CONCRETE CURB & GUTTER REMOVAL
- ⑩ PROPOSED CONCRETE MEDIAN SURFACE REMOVAL
- ⑪ PROPOSED H.M.A. SURFACE COURSE MIX "D", N70, 1.5"
- ⑫ PROPOSED POLYMERIZED LEV. BINDER (MM), IL-4.75, N50, 0.75"
- ⑫A PROPOSED POLYMERIZED LEV. BINDER (MM), IL-4.75, N50, 1"
- ⑬ PROPOSED CONCRETE MEDIAN, SURFACE, 4"
- ⑭ PROPOSED AGG. WEDGE SHOULDER, TYPE B
- ⑮ PROPOSED SHAPING AND GRADING SHOULDERS
- ⑯ PROPOSED COMB. CONC. B.6-12 CURB & GUTTER
- ⑰ PROPOSED PCC BASE COURSE, 9.75"
- ⑱ PROPOSED DRILL & GROUT #8, EPOXY COATED, 24" LONG C-C, TIE BAR, COST INCLUDED IN PCC BASE COURSE 9.74"
- ⑲ PROPOSED SUB-BASE GRANULAR MATERIAL, TYPE B, 4"
- ⑳ PROPOSED DRILL & GROUT #6 EPOXY COATED, 24" C-C, TIE BAR, COST INCLUDED IN COMB. CONC. B.6-12 C&G

*** NOTES:**

1. SEE ROADWAY AND PAVEMENT MARKING PLAN SHEETS FOR LOCATIONS OF LEFT TURN LANES, RIGHT TURN LANES, PAINTED MEDIAN, CONCRETE MEDIAN, CURB & GUTTER AND AGGREGATE AND HMA SHOULDER.
2. PAVEMENT PATCHING SHALL BE DONE FOLLOWING ROADWAY MILLING.

Added 5-26-10

| | | | | | | | | | | | |
|---|--------------------|----------------------|-----------|---|---|---|-------------------------|--------|--------------|-----------|--|
| FILE NAME = | USER NAME = smthkl | DESIGNED J M ROSIERE | REVISED - | STATE OF ILLINOIS DEPARTMENT OF TRANSPORTATION | US 30 (KRAKAR AVE. TO I-80) EXISTING AND PROPOSED TYPICAL SECTIONS | F.A.P. RTE. | SECTION | COUNTY | TOTAL SHEETS | SHEET NO. | |
| c:\pwork\pwork\smthkl\d0167342\0111718-shd-plan.dgn | | DRAWN J M ROSIERE | REVISED - | | | 607 | 13 RS-6 | WILL | 28 | 6A | |
| PLOT SCALE = 50,000' / 1" IN. | | CHECKED - | REVISED - | | | CONTRACT NO. 60167 | | | | | |
| PLOT DATE = 5/20/2010 | | DATE - | REVISED - | | | FED. ROAD DIST. NO. 1 [ILLINOIS] FED. AID PROJECT | | | | | |
| | | | | | SCALE: NOT TO SCALE | | SHEET NO. 3 OF 3 SHEETS | | STA. TO STA. | | |